


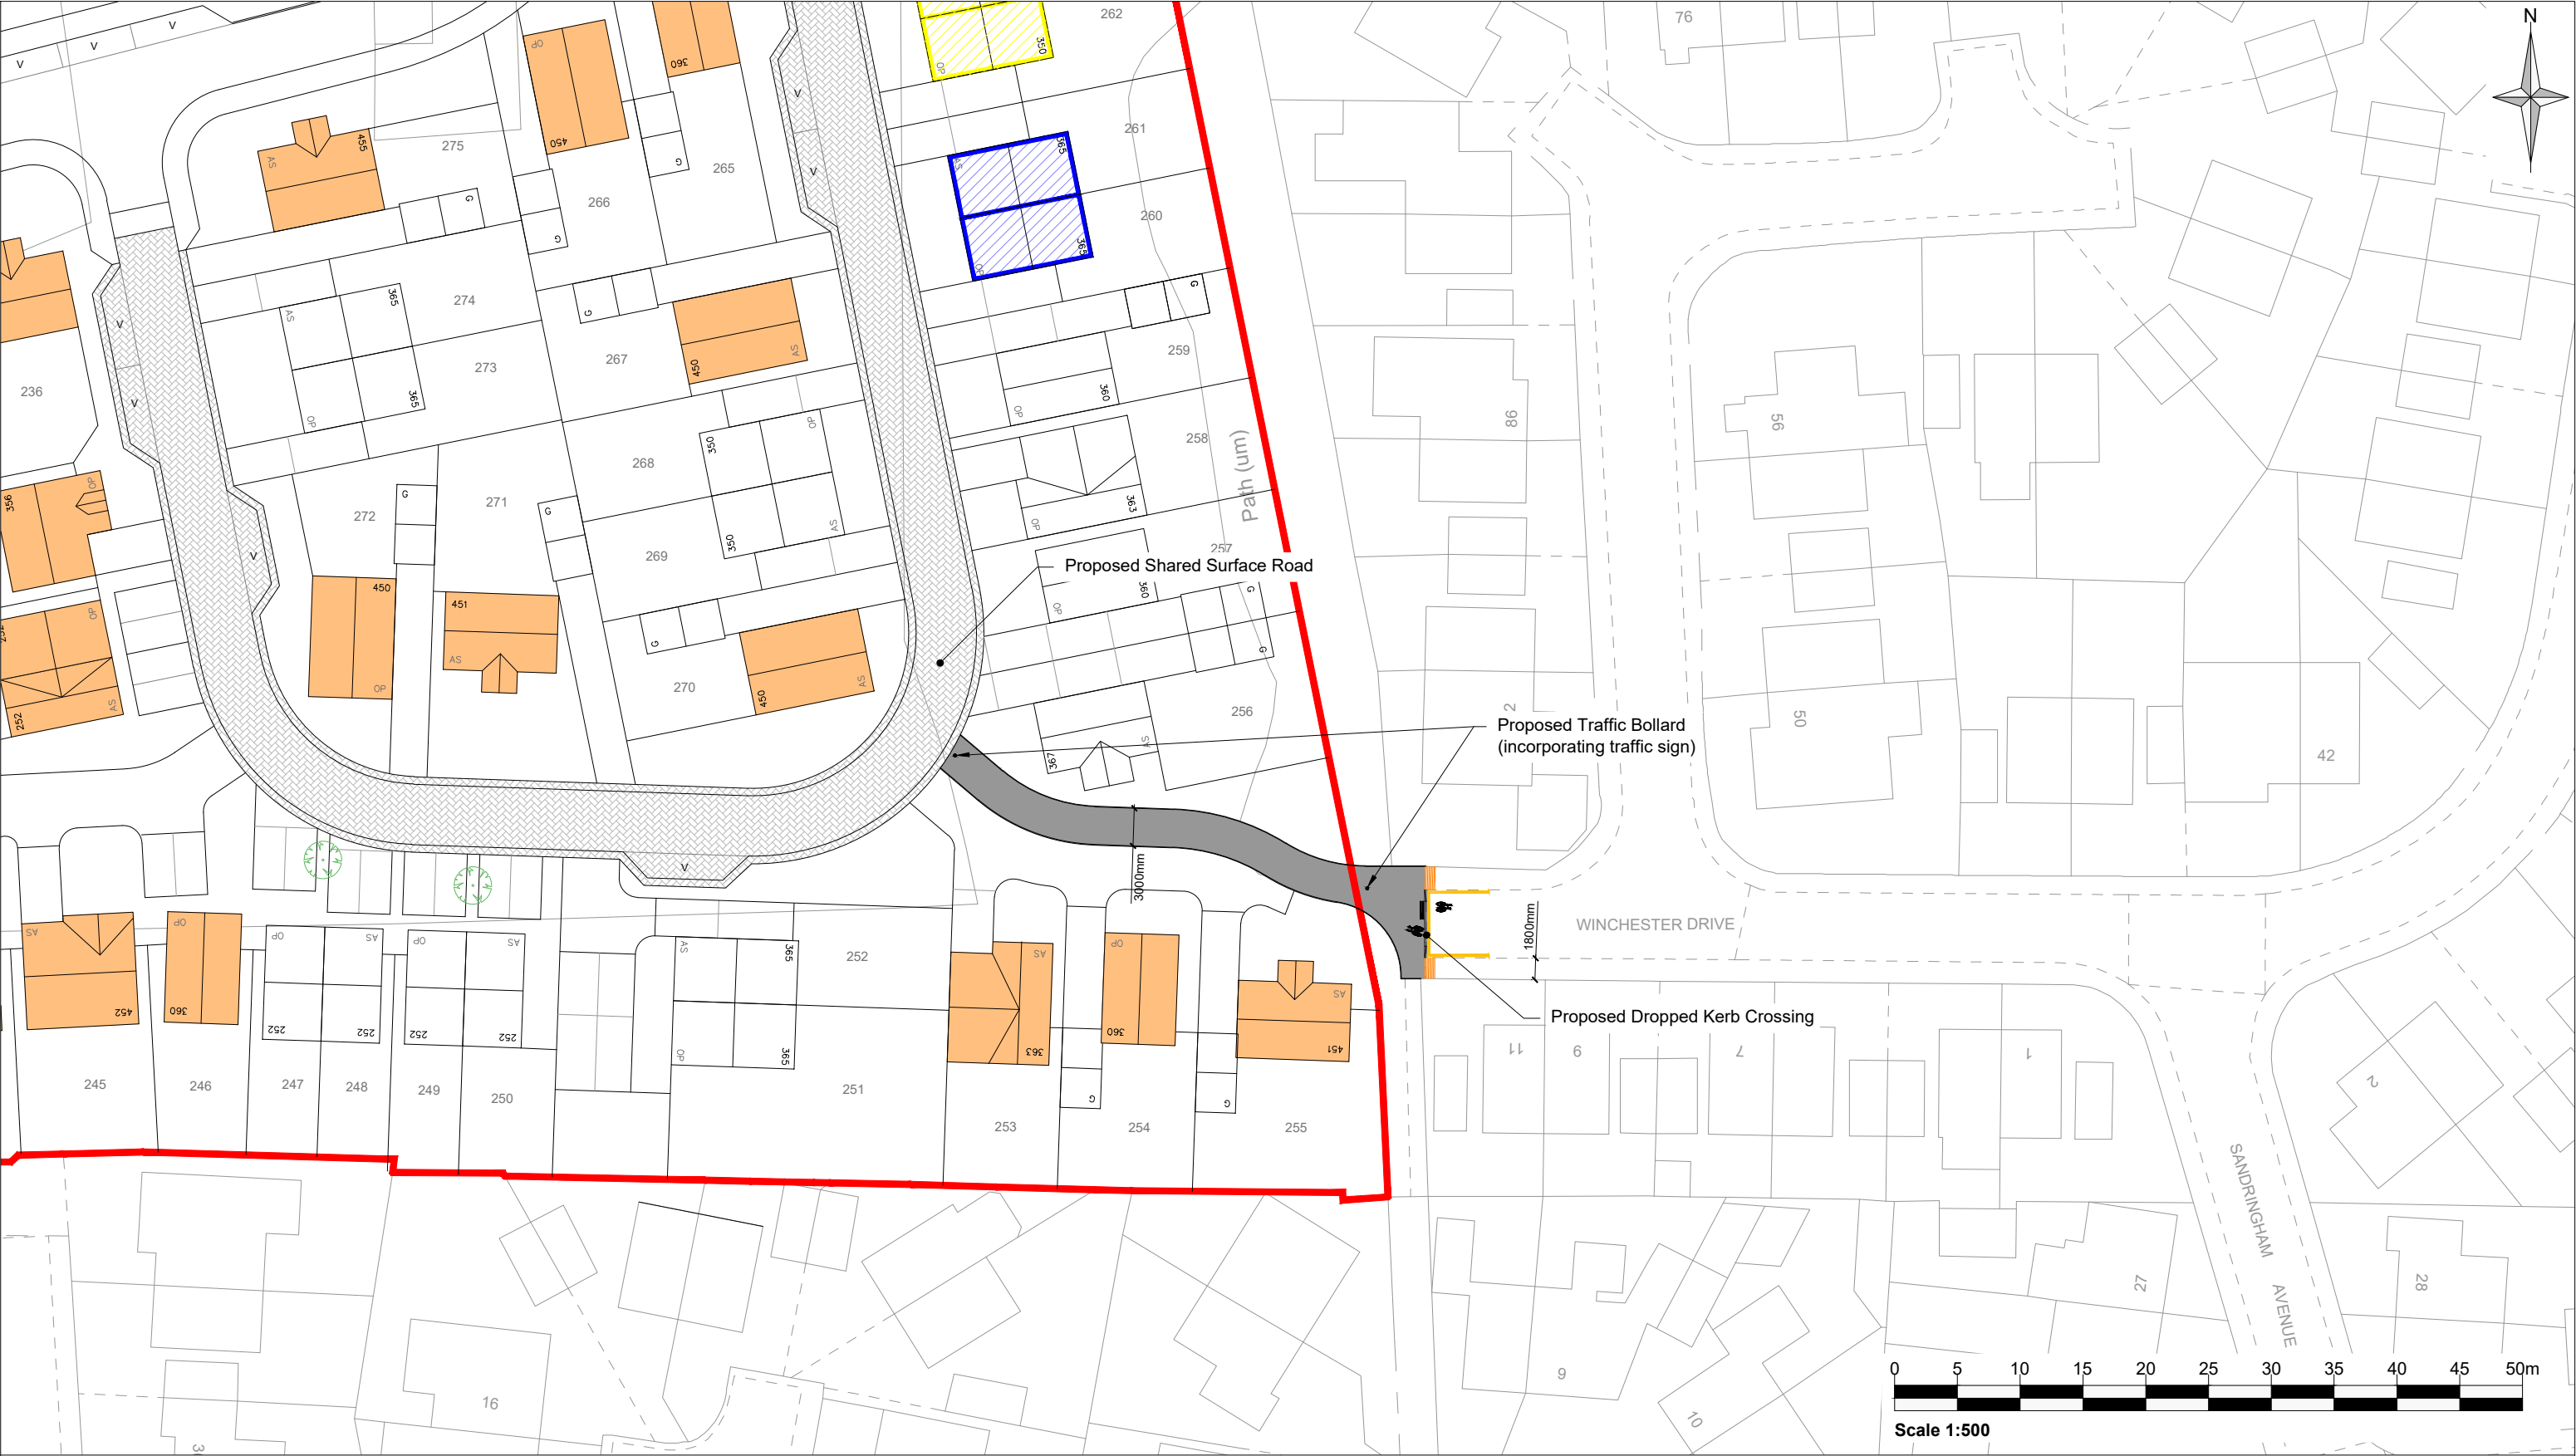

		Client GLEESON		Rev Amendments Date By Chk Auth					Legend:  PROPSOED 3.0M WIDE SHARED USE FOOTWAY AND CYCLEWAY (BITUMINOUS PAVED)  APPROXIMATE SITE BOUNDARY		Notes: 1. This is not a construction drawing and is intended for illustrative purposes only. 2. White lining is indicative only.	
www.astutetransport.com		Project HARRAS MOOR, WHITEHAVEN										
Drawing Status & Suitability Code PLANNING												
Drawn AR	Checked RW	Drawing Title ACTIVE TRAVEL LINK - WINCHESTER DRIVE										
Date 16.08.25	Date 18.08.25											
Drawing Number A25071-0100-001	Rev. P0	Scale 1:500 @ A3	Astute Project No. A25071									