


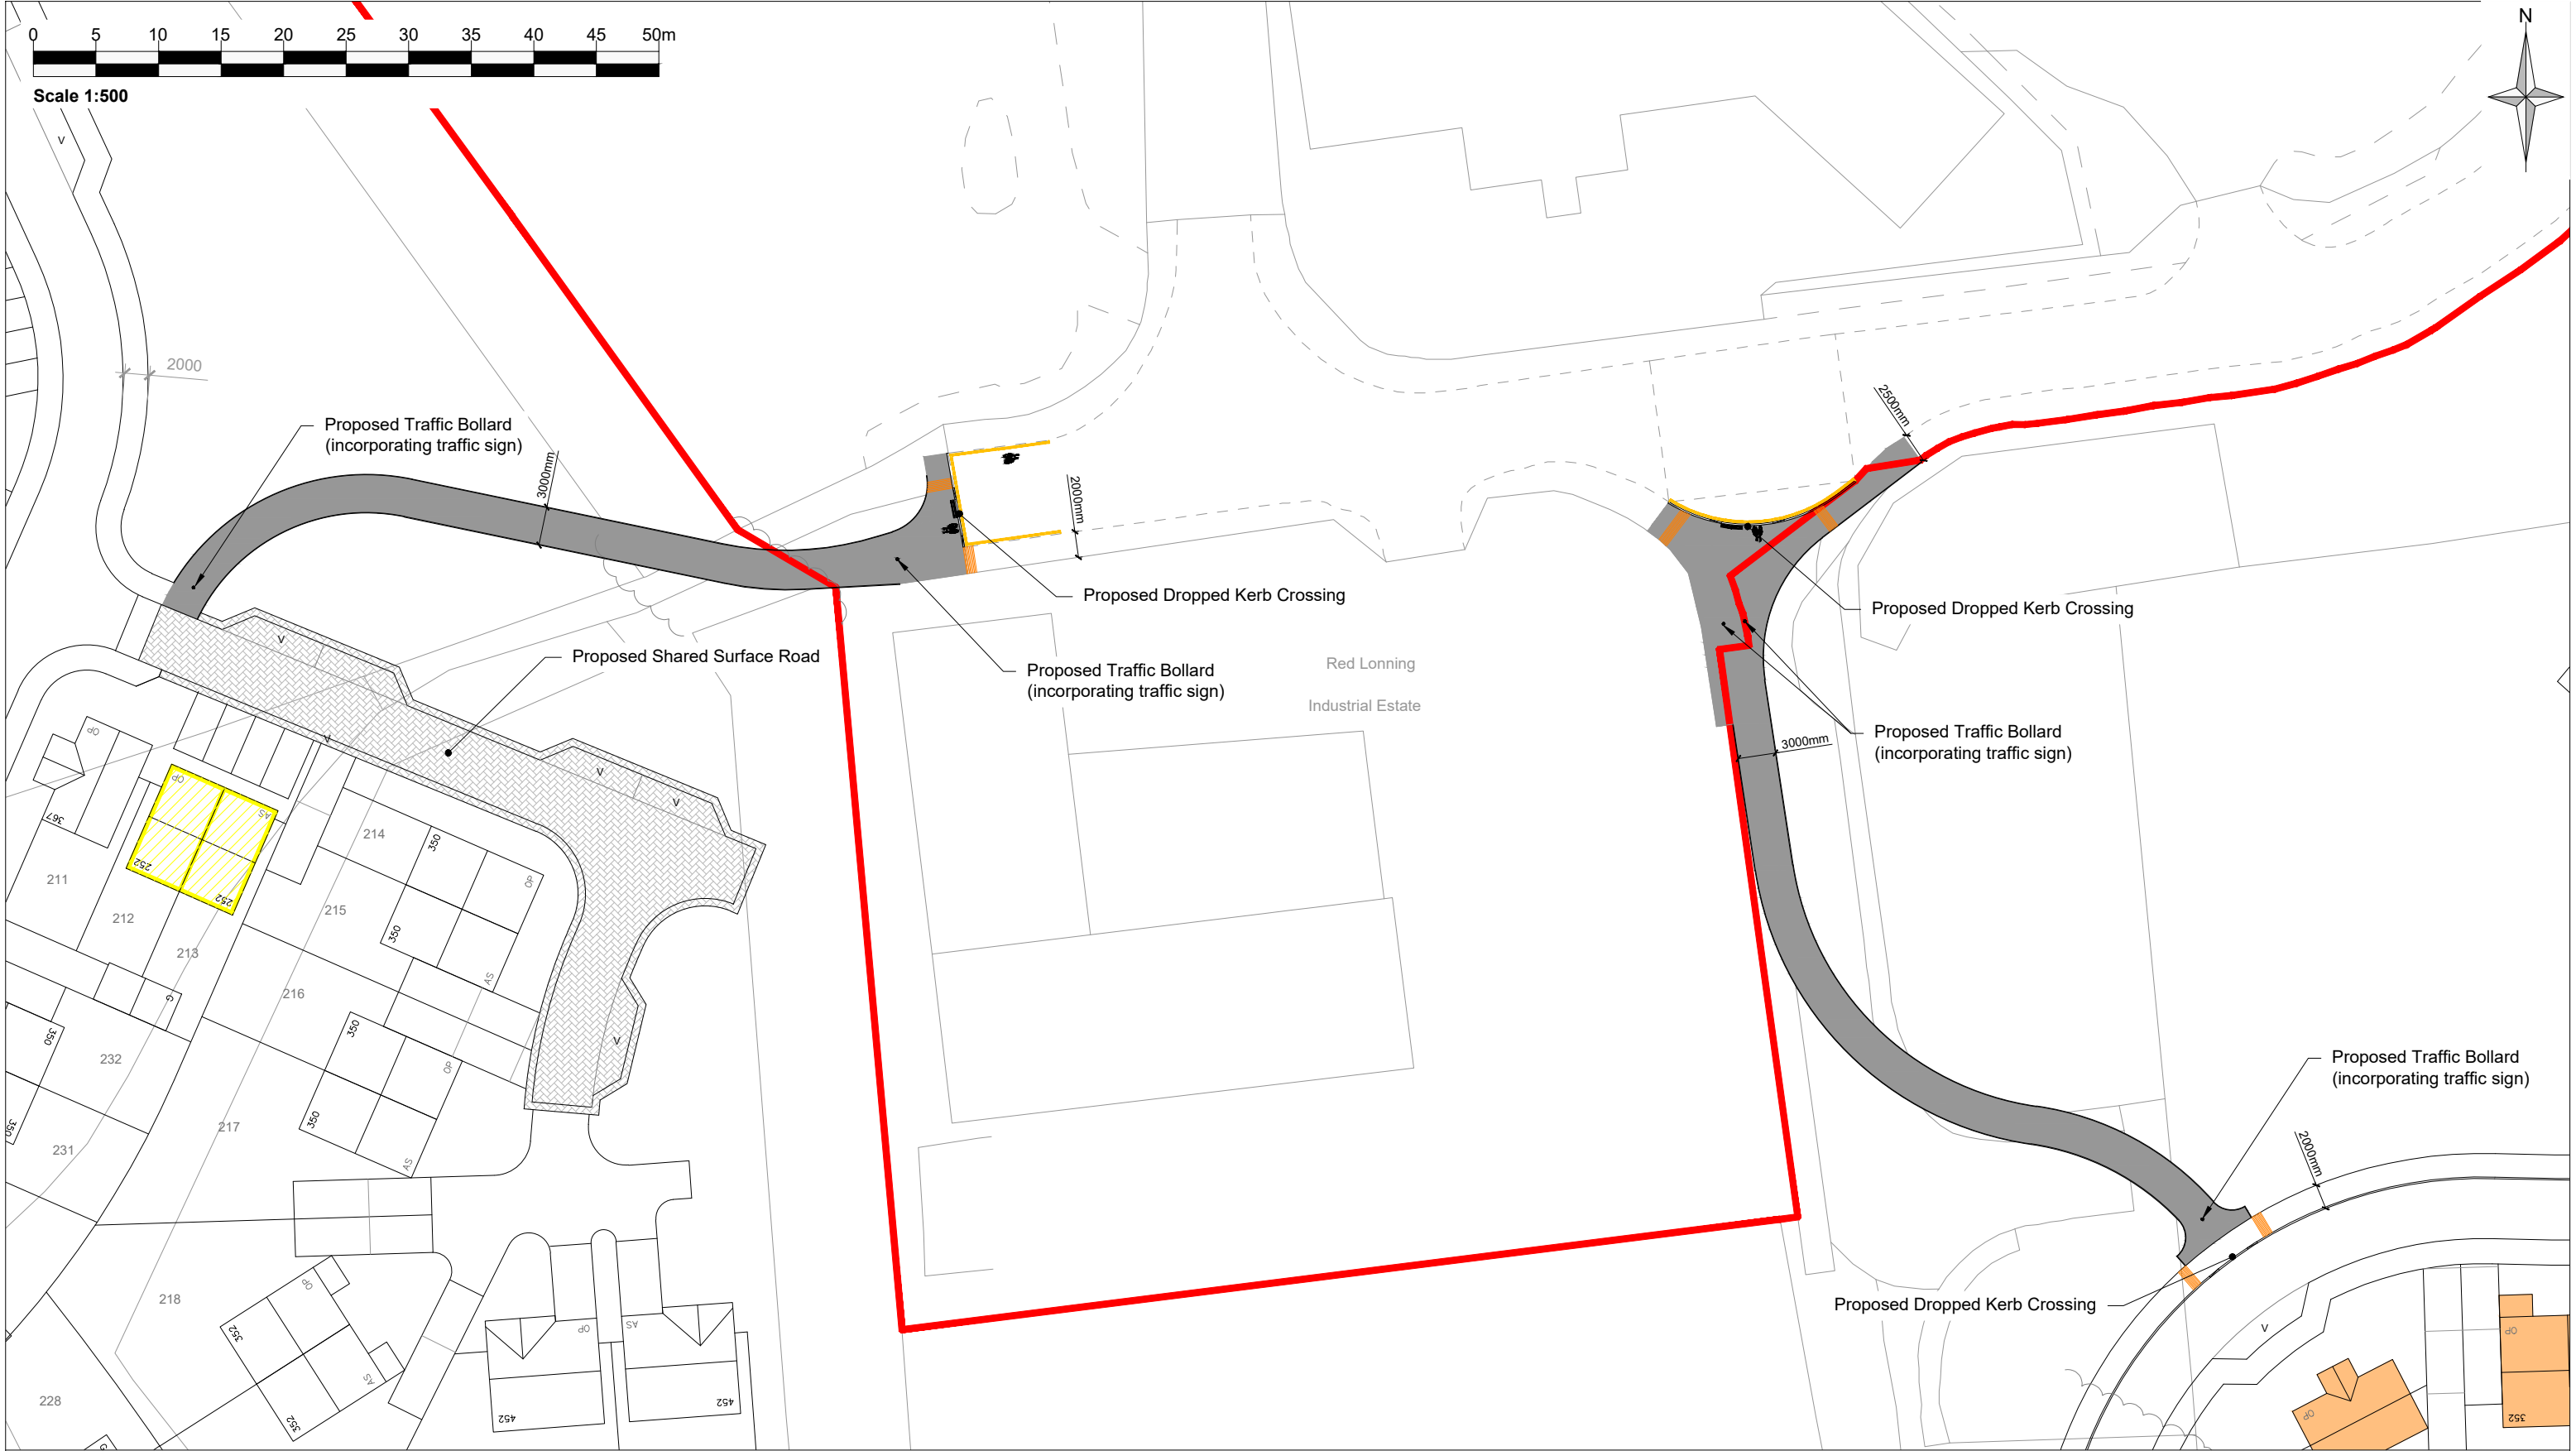

			Client GLEESON									Legend:  PROPOSED 3.0M WIDE SHARED USE FOOTWAY AND CYCLEWAY (BITUMINOUS PAVED)  APPROXIMATE SITE BOUNDARY		Notes: 1. This is not a construction drawing and is intended for illustrative purposes only. 2. White lining is indicative only.				
www.astutetransport.com			Project HARRAS MOOR, WHITEHAVEN															
Drawing Status & Suitability Code PLANNING																		
Drawn AR		Checked RW		Drawing Title ACTIVE TRAVEL LINK - RED LONNING ESTATE														
Date 16.08.25		Date 18.08.25																
Drawing Number A25071-0100-002			Rev. P0	Scale 1:500 @ A3		Astute Project No. A25071				Rev		Amendments		Date		By	Chk	Auth