



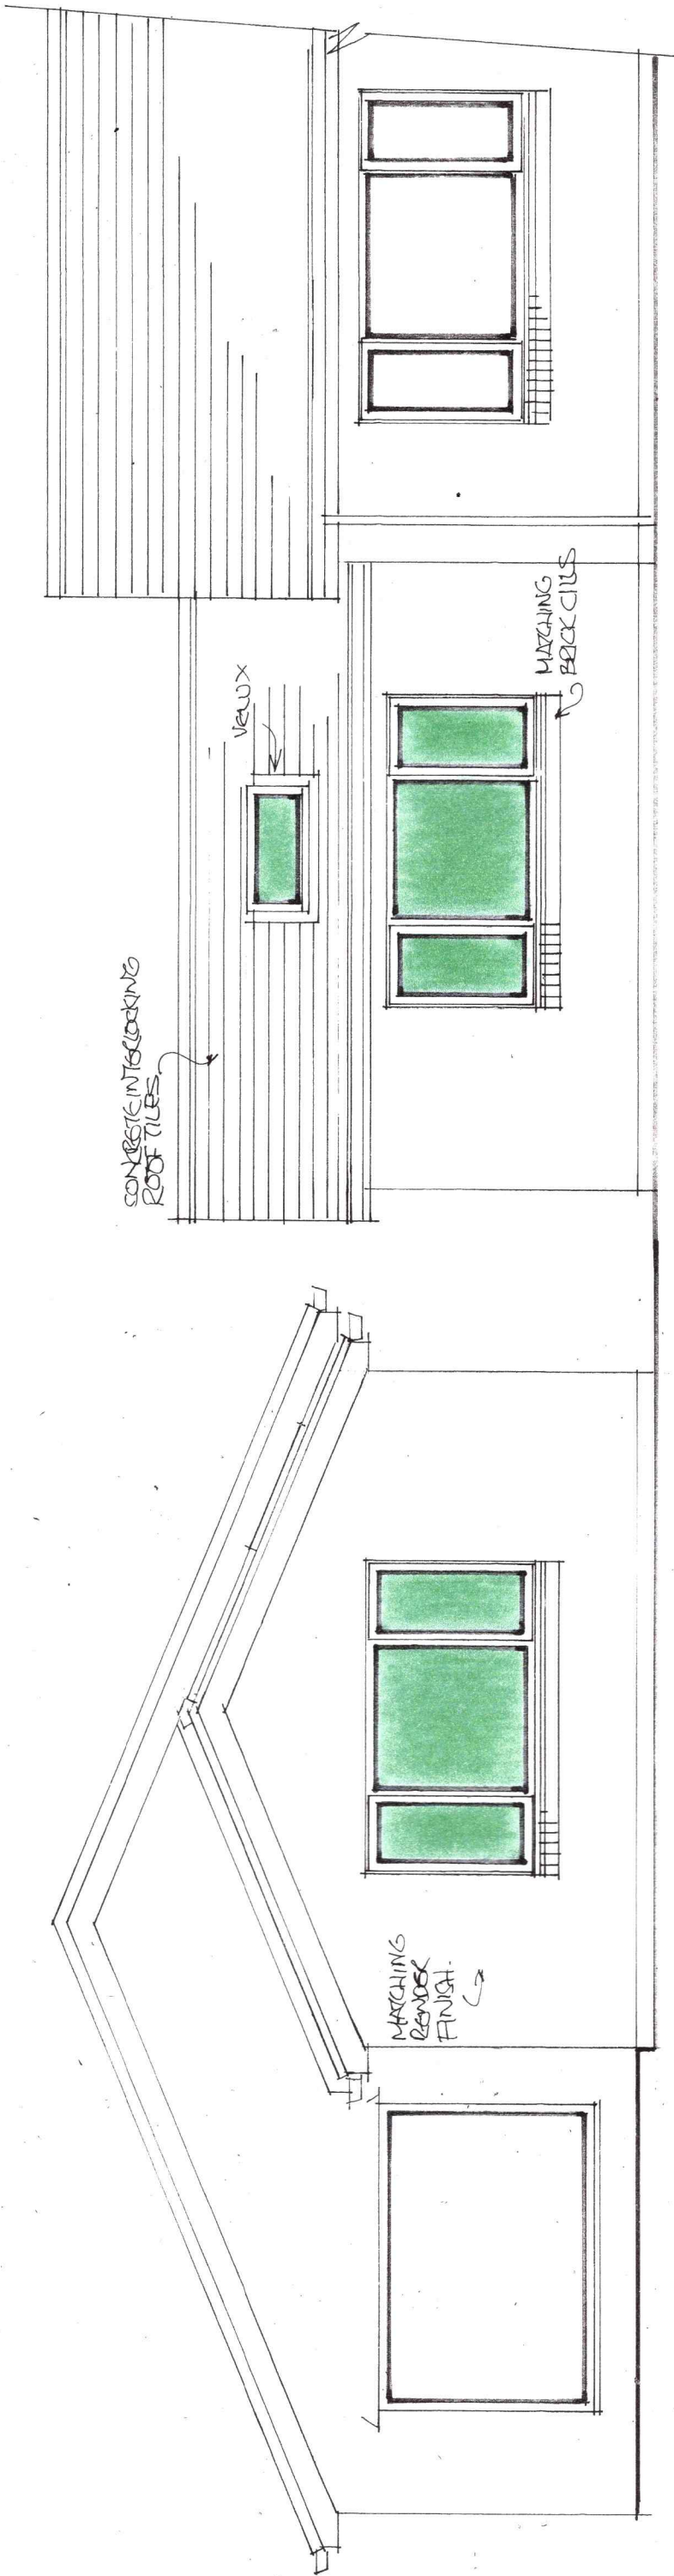

SOUTH WEST

SOUTH EAST

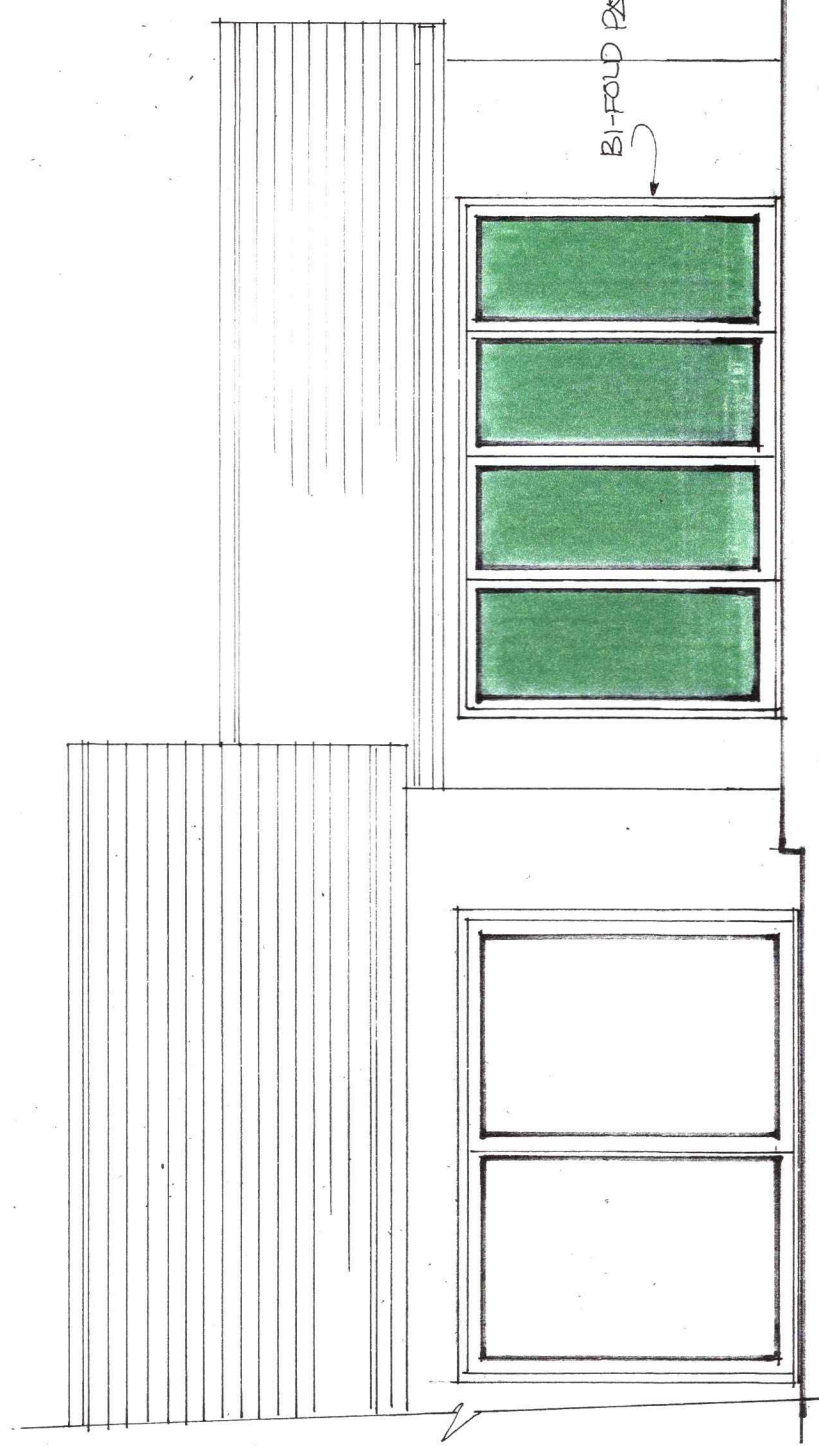

NORTH WEST

PROPOSED SINGLE STOREY SIDE ELEVATION SUN LOUNGE AT
SEATHWAITE, HIGH HOUSE ROAD, ST.BEES CA27 0BY FOR
MR. & MRS A LITTLE

PROPOSED ELEVATIONS

SCALE 1:50 @ A3

DECEMBER 2025

AL/4