


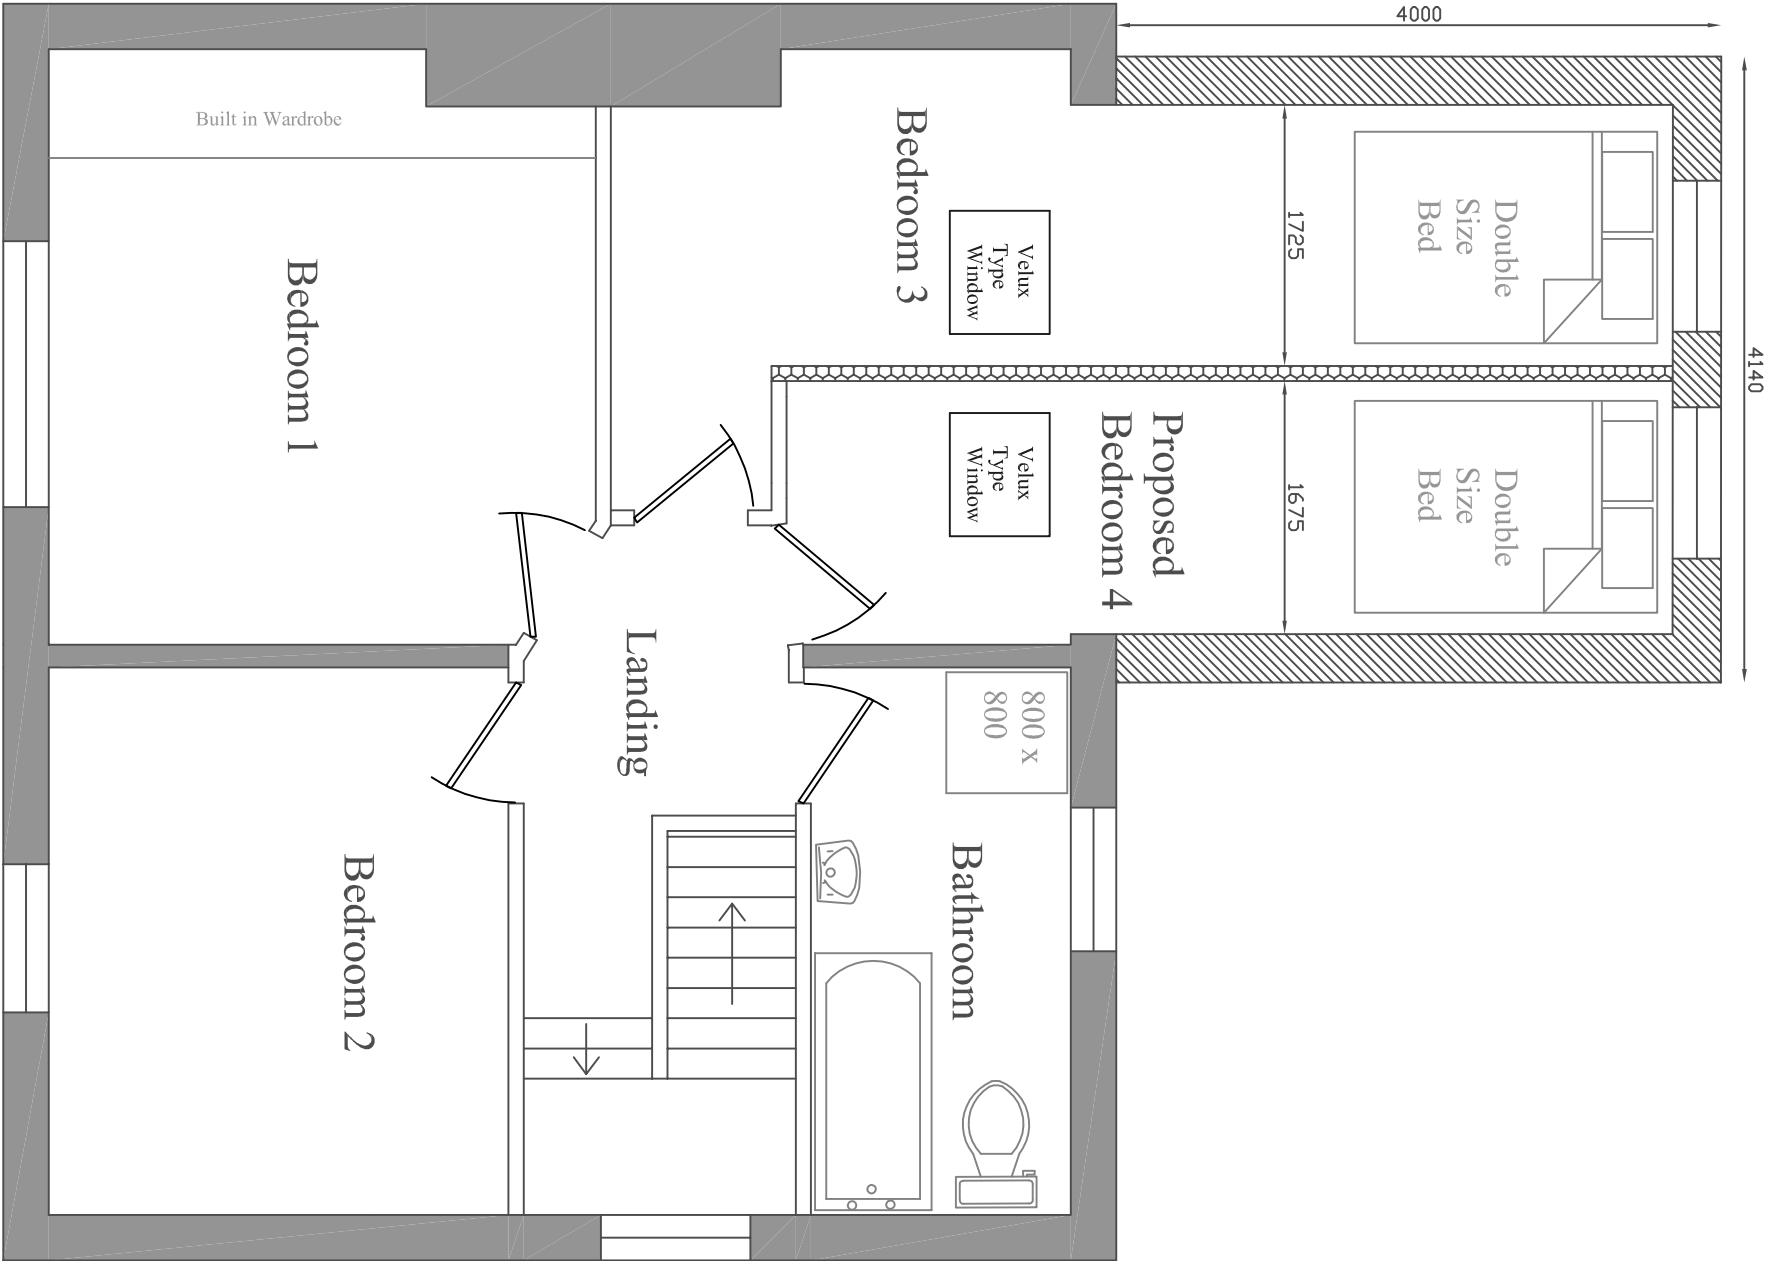

DO NOT SCALE from this drawing. If in doubt ask.

Client : Mr Ahad		Project : Proposed Extension at 8 The Green, Whitehaven		Title : Proposed First Floor		Revision History		Dwg No : AA010 A	
						A	Issued for Planning Approval	Dwg Size : A3	
								Scale : 1:50	