


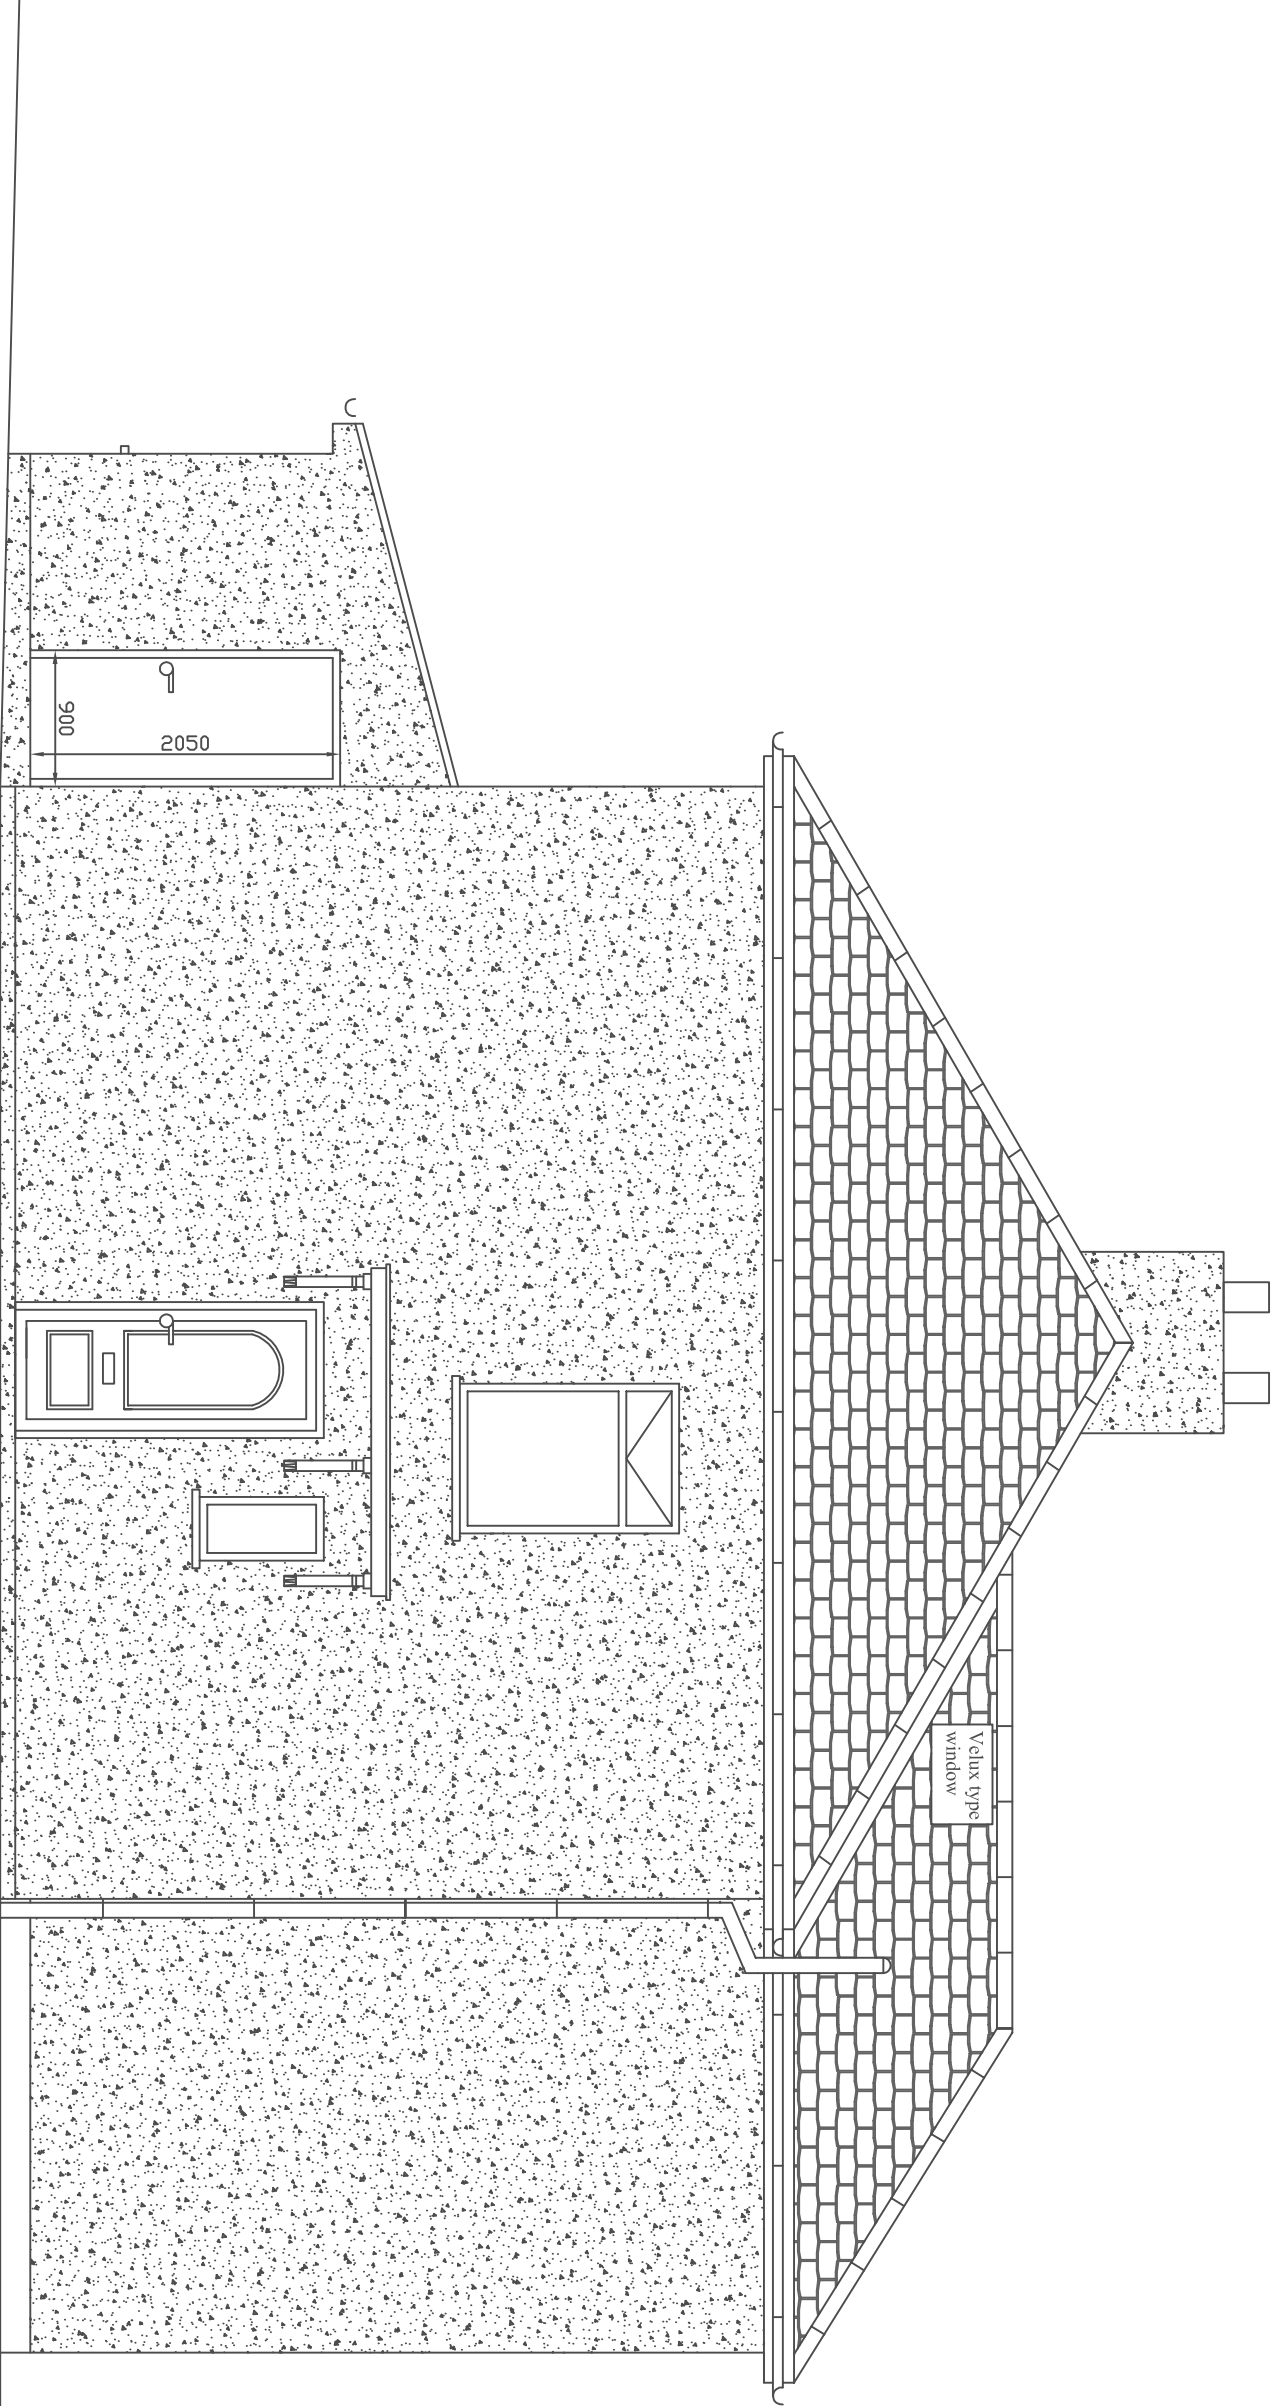

DO NOT SCALE from this drawing. If in doubt ask.

Client : Mr Ahad		Project : Proposed Extension at 8 The Green, Whitehaven		Title : Proposed North Side Elevation	
A		Revision History		Dwg No : AA013 A	
				Dwg Size : A3	
		Issued for Planning Approval		Scale : 1:50	