



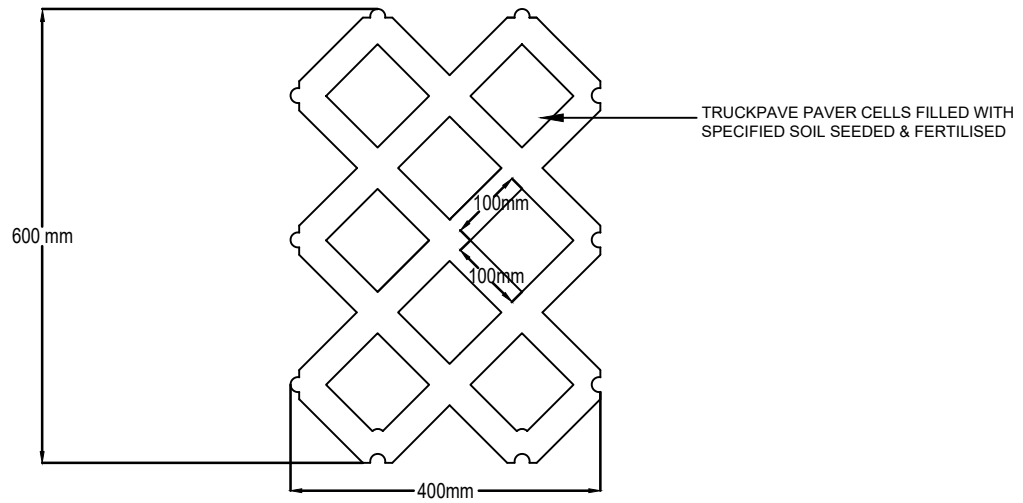

TRUCKPAVE: GRASS SURFACE PAVING GRID

SCALE 1:10

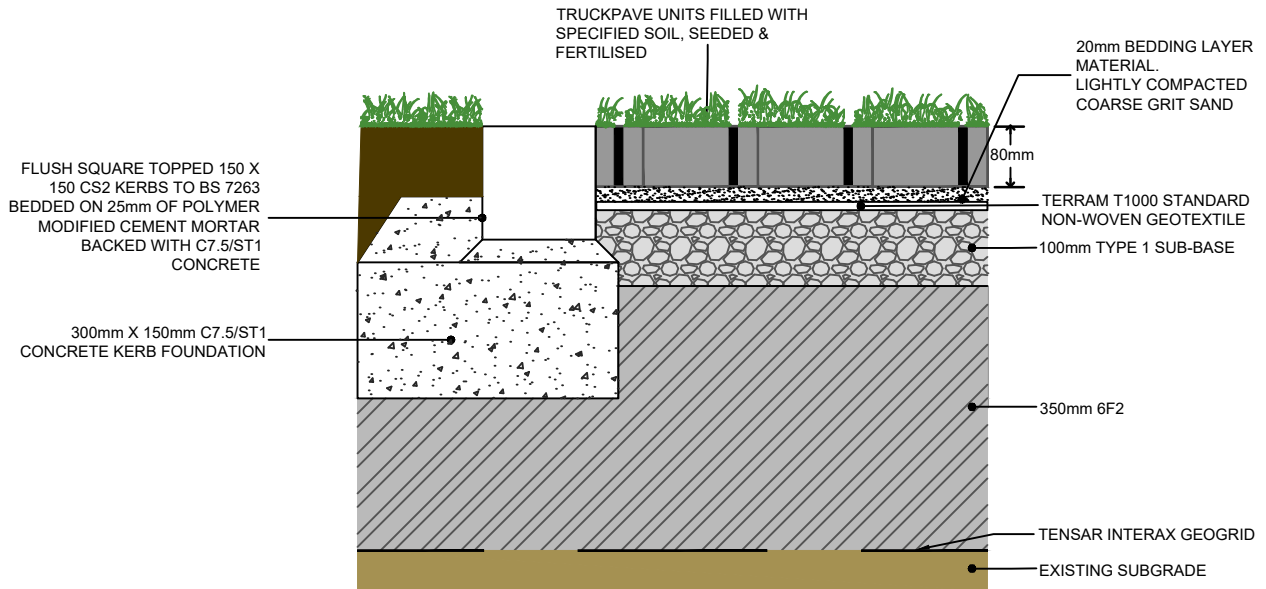

TRUCKPAVE: GRASS SURFACE: TYPICAL CONSTRUCTION PROFILE

SCALE 1:10



Scale 1:10

© Asher Associates

Client		KCS AGRICULTURAL LTD.		FOR APPROVAL			
Project	NORTH PARK RHEDA, PHASE 2.			 asher ASSOCIATES CIVIL ENGINEERS STRUCTURAL ENGINEERS PROJECT MANAGERS 32 George Street, Dumfries DG1 1EH Tel 01387 250644 www.asherassociates.co.uk	Scales		1:10 @ A4
					Job No.		AA7281
Title	TRUCKPAVE DETAILS				Drg. No.		AA7281/EW/11
					Rev.		