
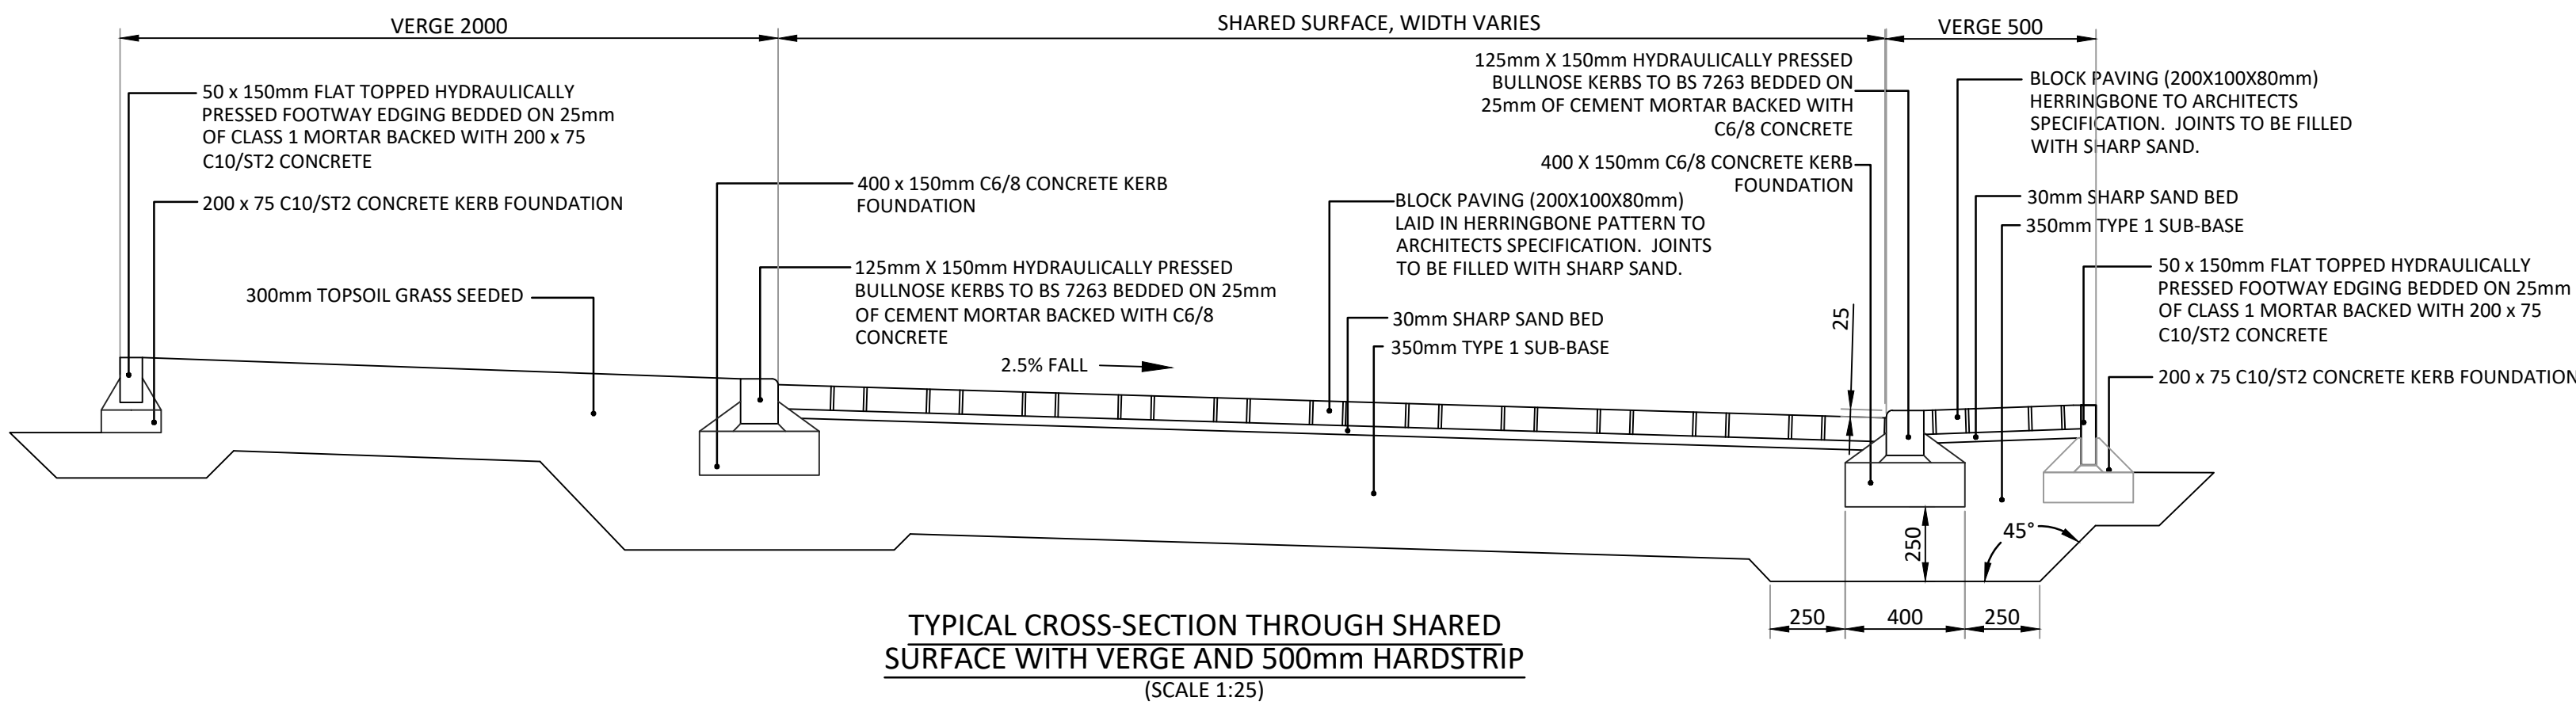



- NOTES.
- DO NOT SCALE FROM THIS DRAWING.
 - ALL DIMENSIONS ARE IN MILLIMETERS UNLESS OTHERWISE STATED.
 - ROAD & FOOTWAY SPECIFICATION TO BE IN ACCORDANCE WITH BS594987

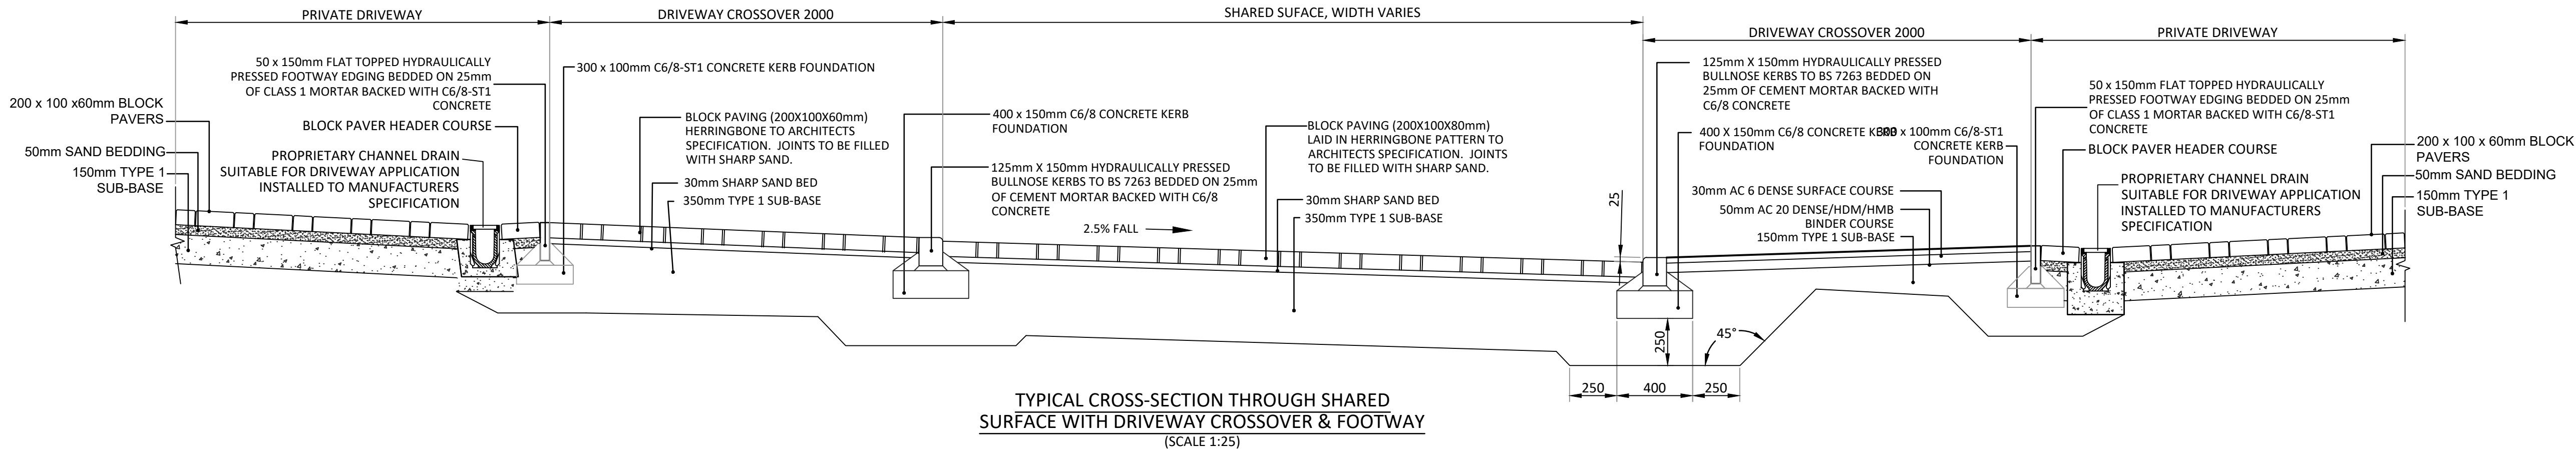


CBR TESTS ARE TO BE TAKEN AT 25m CENTRES ON ROADS. REQUIRED CAPPING LAYER THICKNESSES ARE AS FOLLOWS:

>5%	0mm
2%-5%	350mm
<2%	600mm

NOTES:
WHERE ROAD IS A SHARED SURFACE IT SHALL HAVE VERGES ON BOTH SIDES FALLING AWAY FROM THE KERBLINE AT 3.0%. A SOLDIER COURSE OF PAVIOURS IS TO BE APPLIED TO ALL IRON WORK IN THE SHARED SURFACE AREAS.

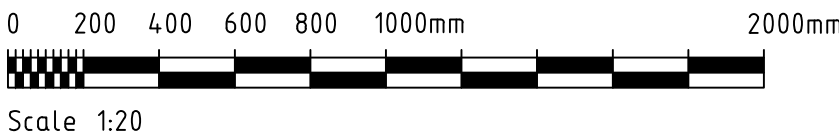

© Asher Associates

A	MINOR ALTERATIONS			ROM	WAM
					27.06.24
Rev.	Amendment			By	Checked
					Approved
					Date
FOR INFORMATION					
Status				Appd.	Date
Client					
KCS AGRICULTURAL LTD					
Project					
NORTH PARK RHEDA PHASE 2					
Title					
TYPICAL ROAD CROSS SECTIONS					
Drawn	Date	Checked	Date	Approved	Date
ROM	17.05.24	WAM	17.05.24	WAM	17.05.24
 asher ASSOCIATES CIVIL ENGINEERS STRUCTURAL ENGINEERS PROJECT MANAGERS			Scales		
			1:25 @ A1		
			Job No.		
			AA7281		
			Client Drawing No.		Rev.
			Drawing No.		
			AA7281/EW/15		A