


TARMAC ROAD CONSTRUCTION

Scale 1:20

NB: Road & Parking buildups are designed on a CBR value of 2%. Actual CBR values are to be proven on site and buildups reviewed before construction commences.

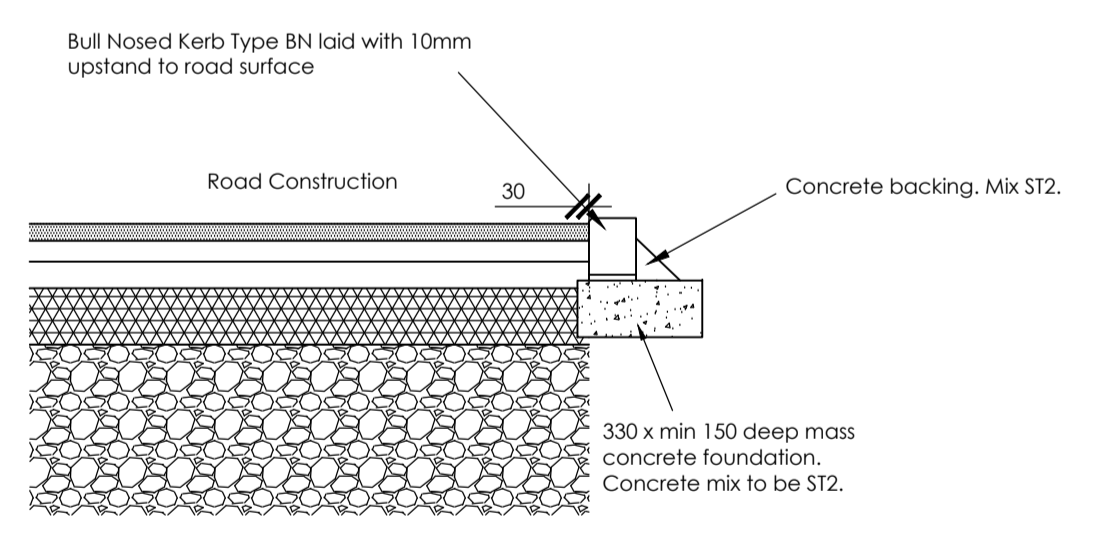

DRIVEWAY/EDGE DETAIL ACCESS

**Revisions**

A	06.12.18	Surface drainage altered and location plan added.
B	18.02.18	Existing driveway layout displayed.

**FOR COMMENT**

Project  
**DUNNINGWELL HOUSE REFURBISHMENT**

Client  
**DUNNINGWELL LTD**

Drawing  
**ROAD DETAILS AND CROSS SECTION**

Drawing no	Rev	Date	Drawn by	Scale	Sheet
5906/221	B	NOV 18	RB	1:20/150/250	A1

**TWEDDELL & SLATER**  
CONSULTING CIVIL & STRUCTURAL ENGINEERS

Unit 2, Mereside  
Eden Business Park  
Penrith, Cumbria, CA11 9FB

Tel 01768 865400  
Fax 01768 865002  
Email mail@tsce-uk.com  
Web www.tsce-uk.com