


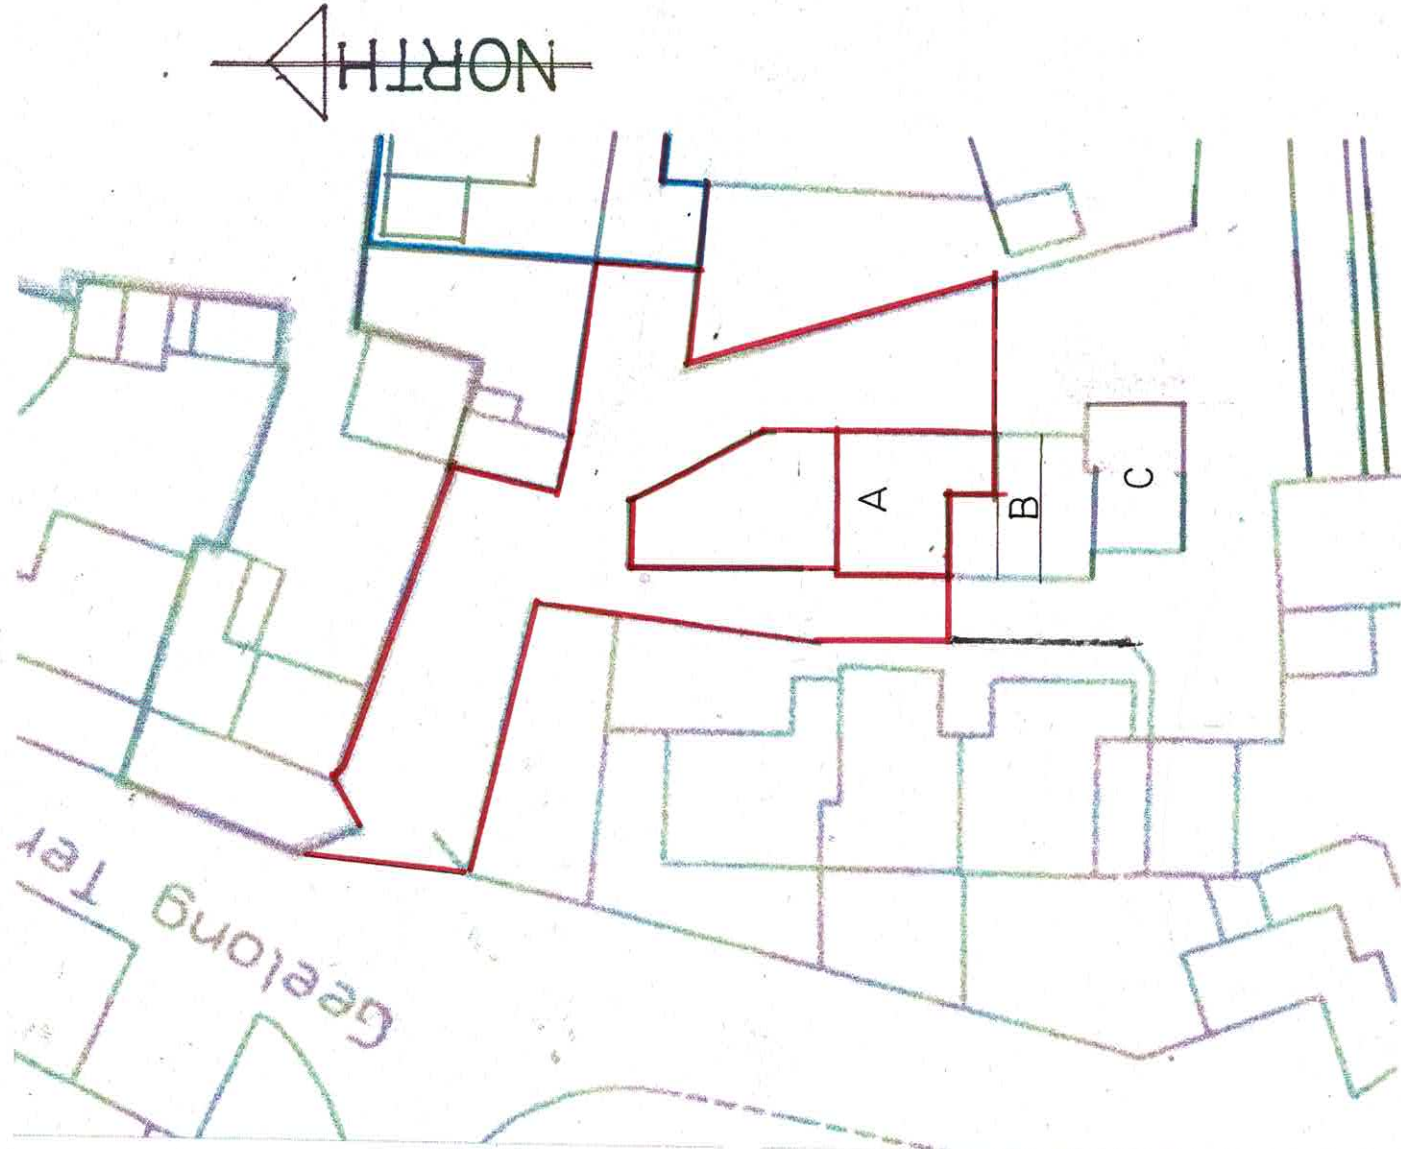

A - PROPOSED WITH GARDEN & PARKING AREA TO NORTH - SEE 1:200 BLOCK PLAN SUBMITTED

B - DOMESTIC STORES ETC. AS UTILISED BY OCCUPANTS OF THE SPOUT HOUSE BARN CONVERSIONS TO WEST - 3 NO CONVERTED SPOUT HOUSE FARMHOUSE AT NORTH END OF BLOCK.

C - SECTION OF BUILDING THAT WAS CONVERTED INTO A DWELLING CIRCA 1993.

BLOCK PLAN

1:500

