




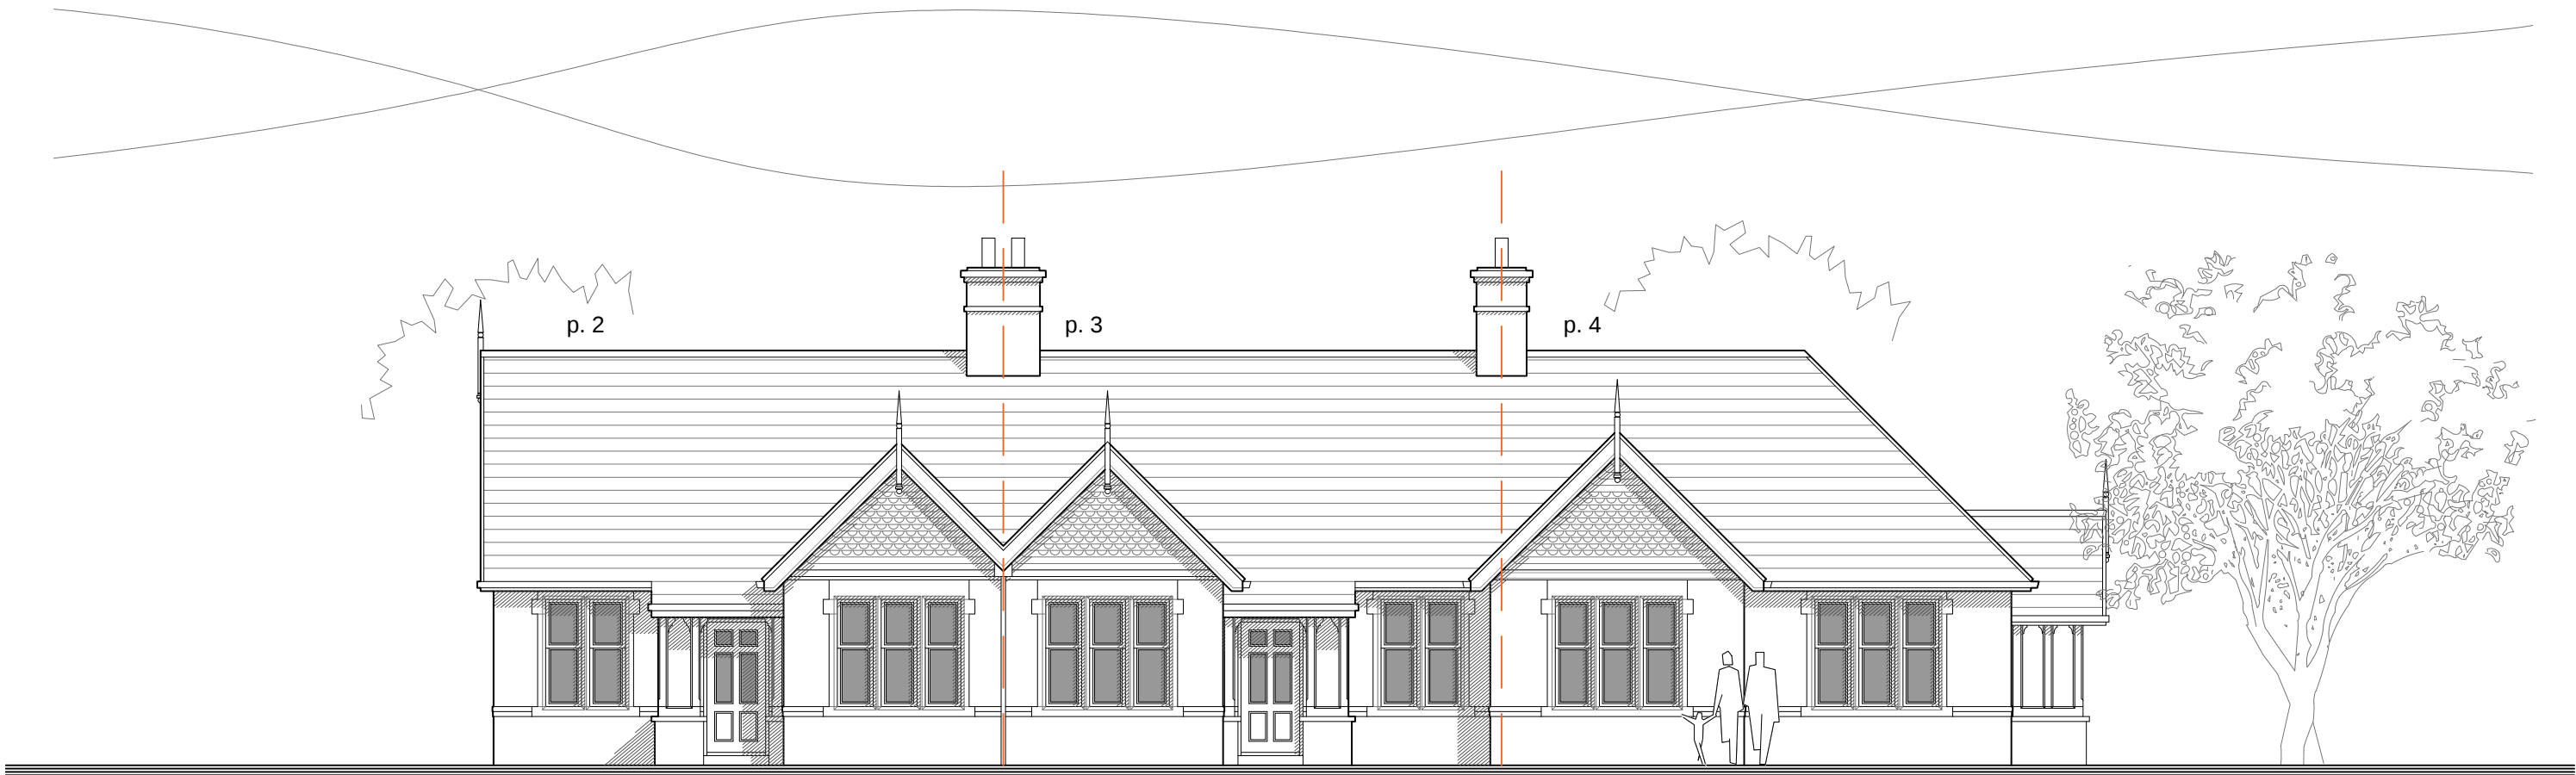

front elevation

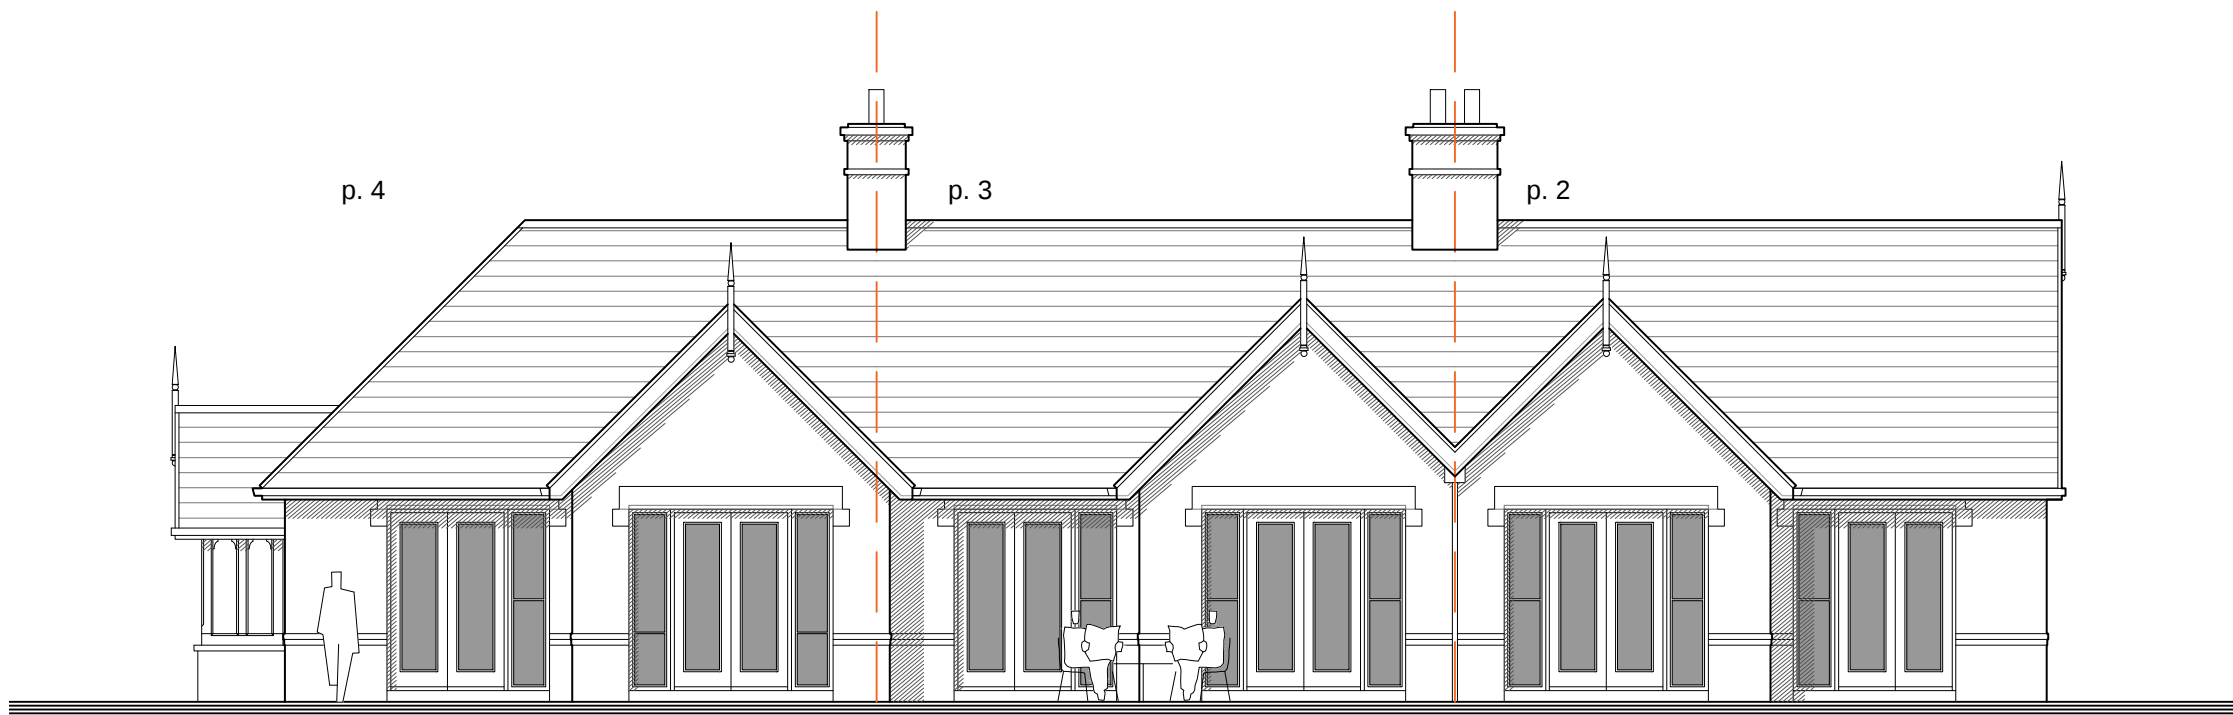

rear elevation

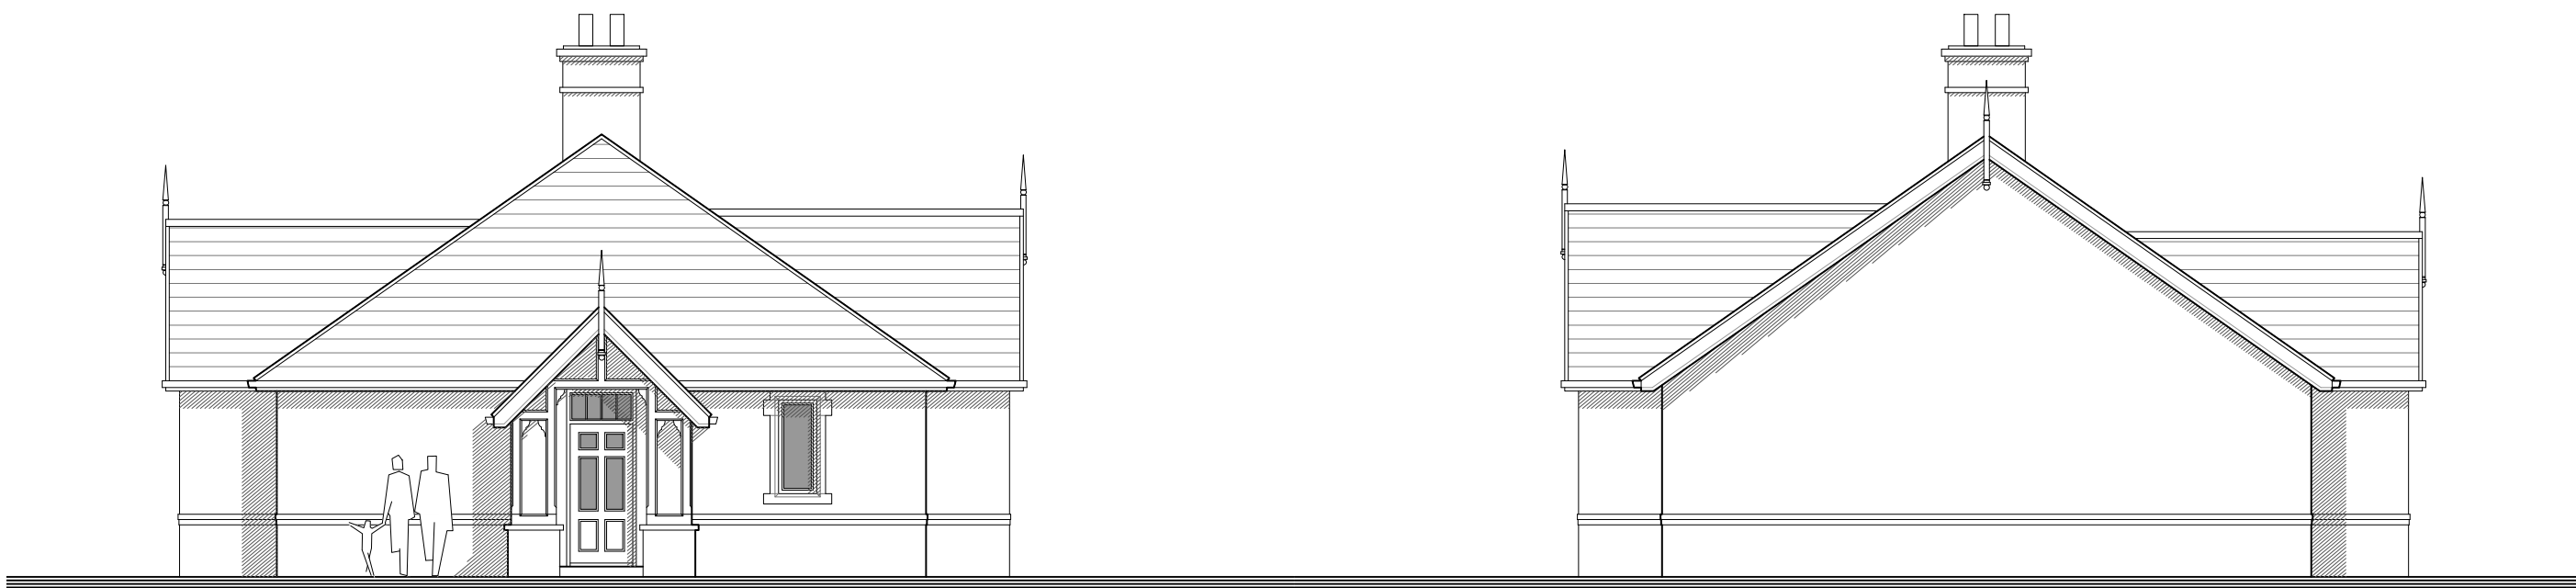

side elevation

side elevation



ground floor plan