



REV	DESCRIPTION	DATE	BY
1	Project created	20.10.23	RM
2	Plot numbers amended	21.10.23	RM
3	Plot numbers amended	21.10.23	RM



front elevation

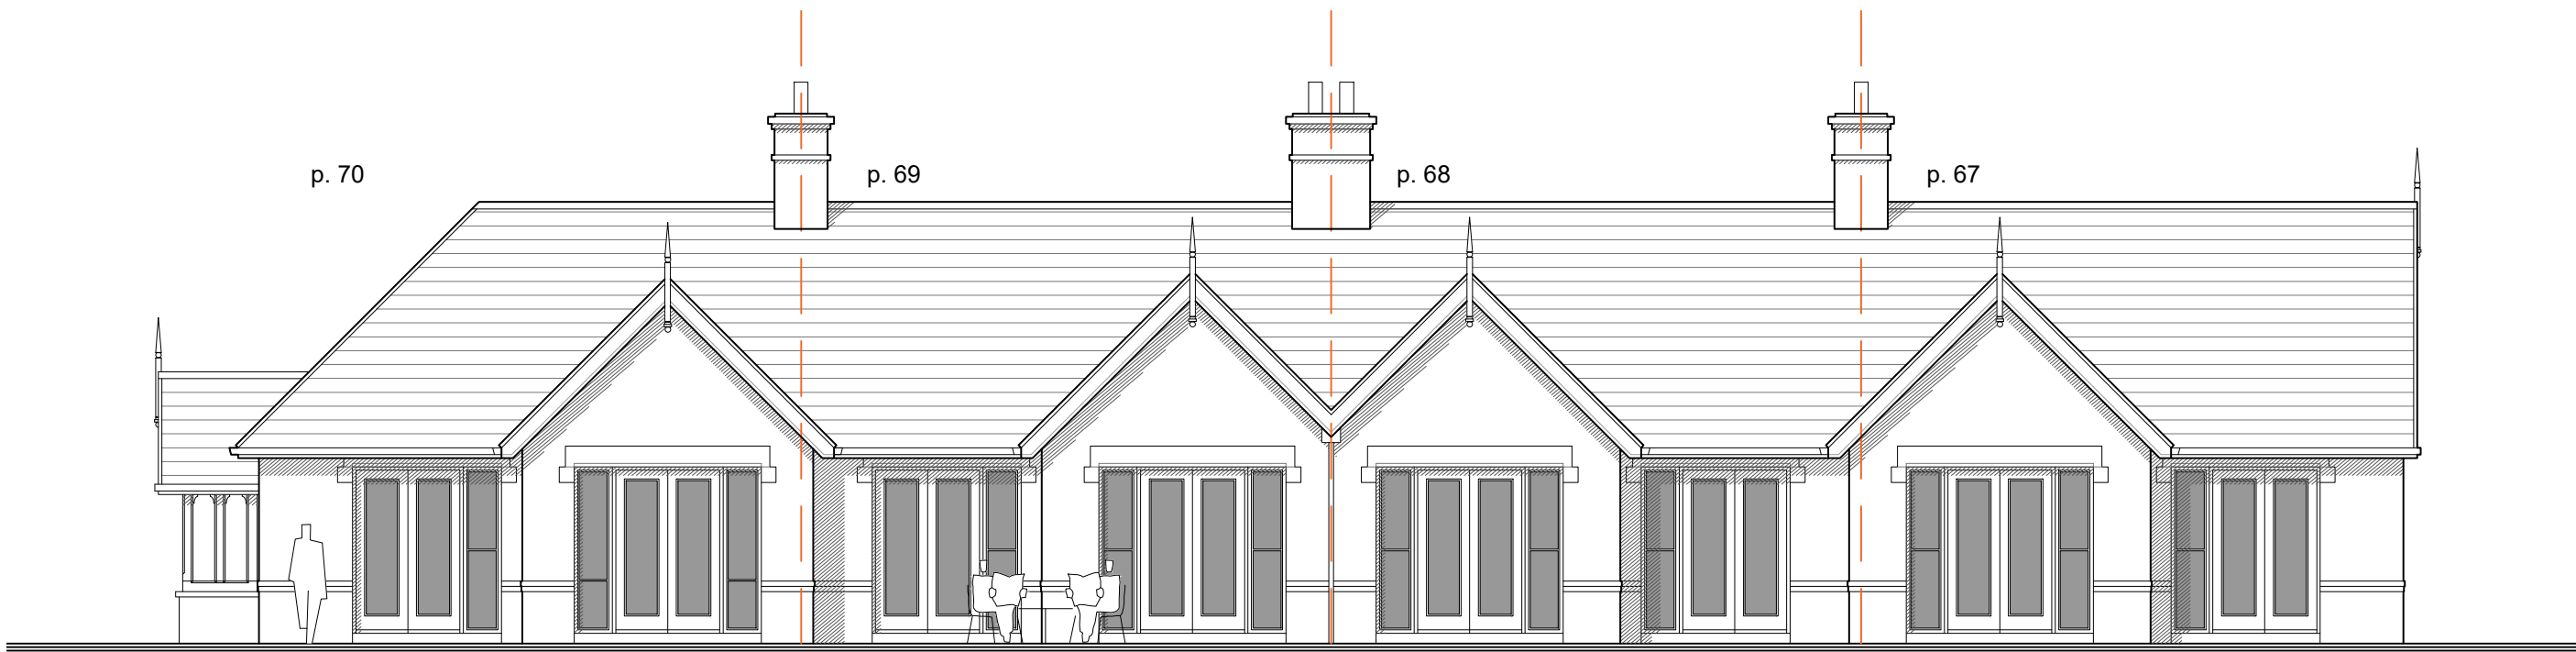


rear elevation
plots 63-66 handed

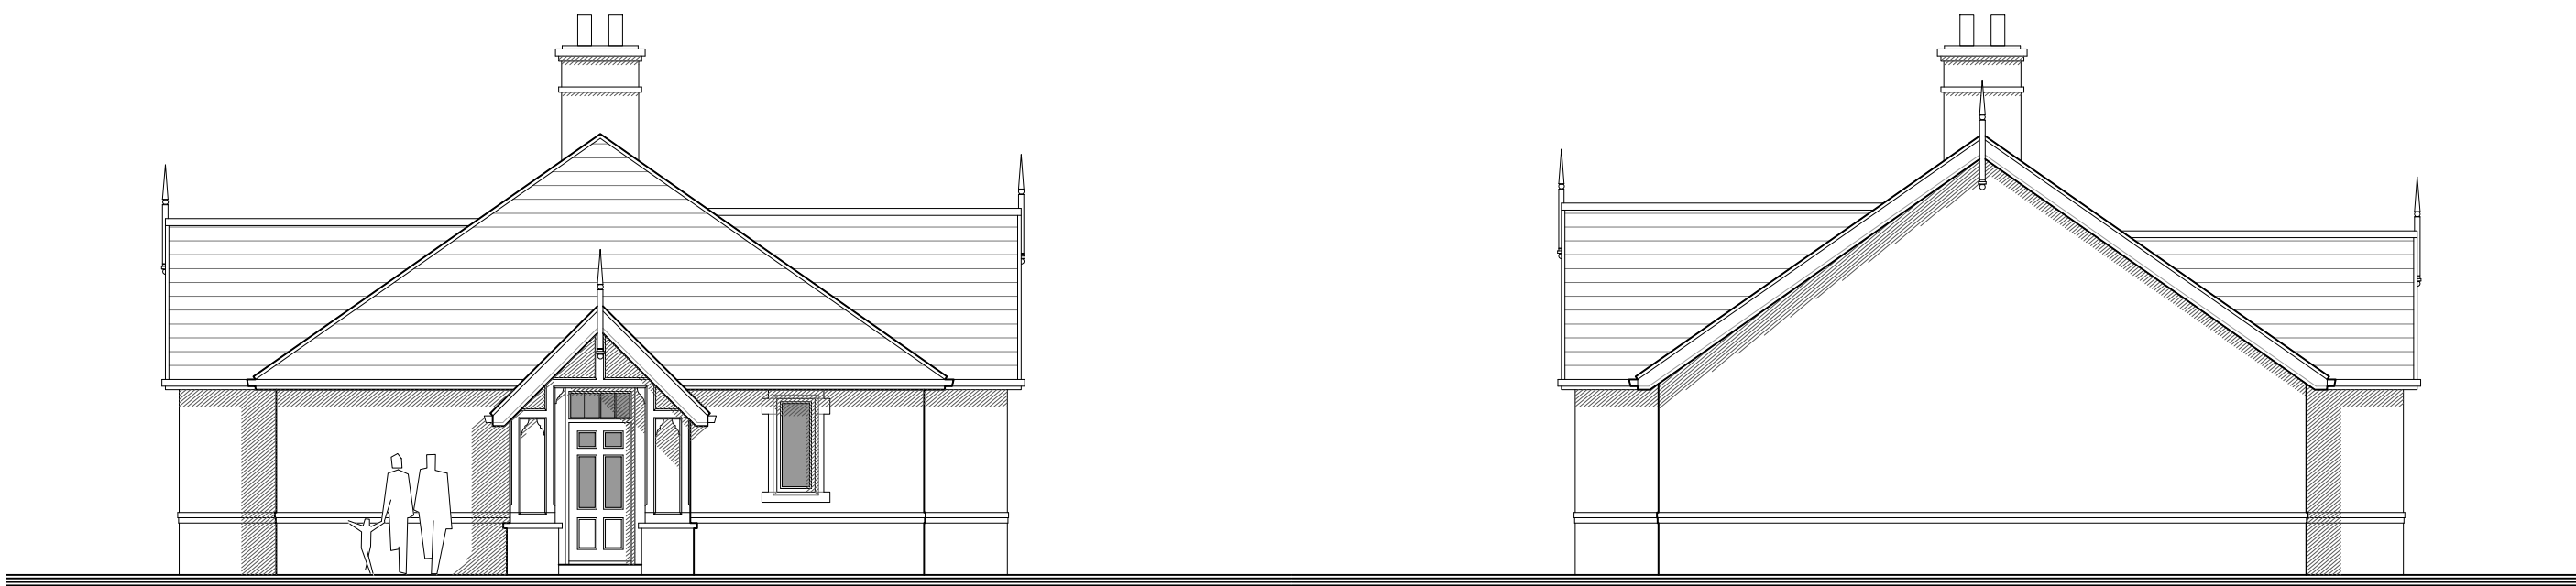

side elevation plot 70
plot 63 handed

side elevation plot 67
plot 66 handed

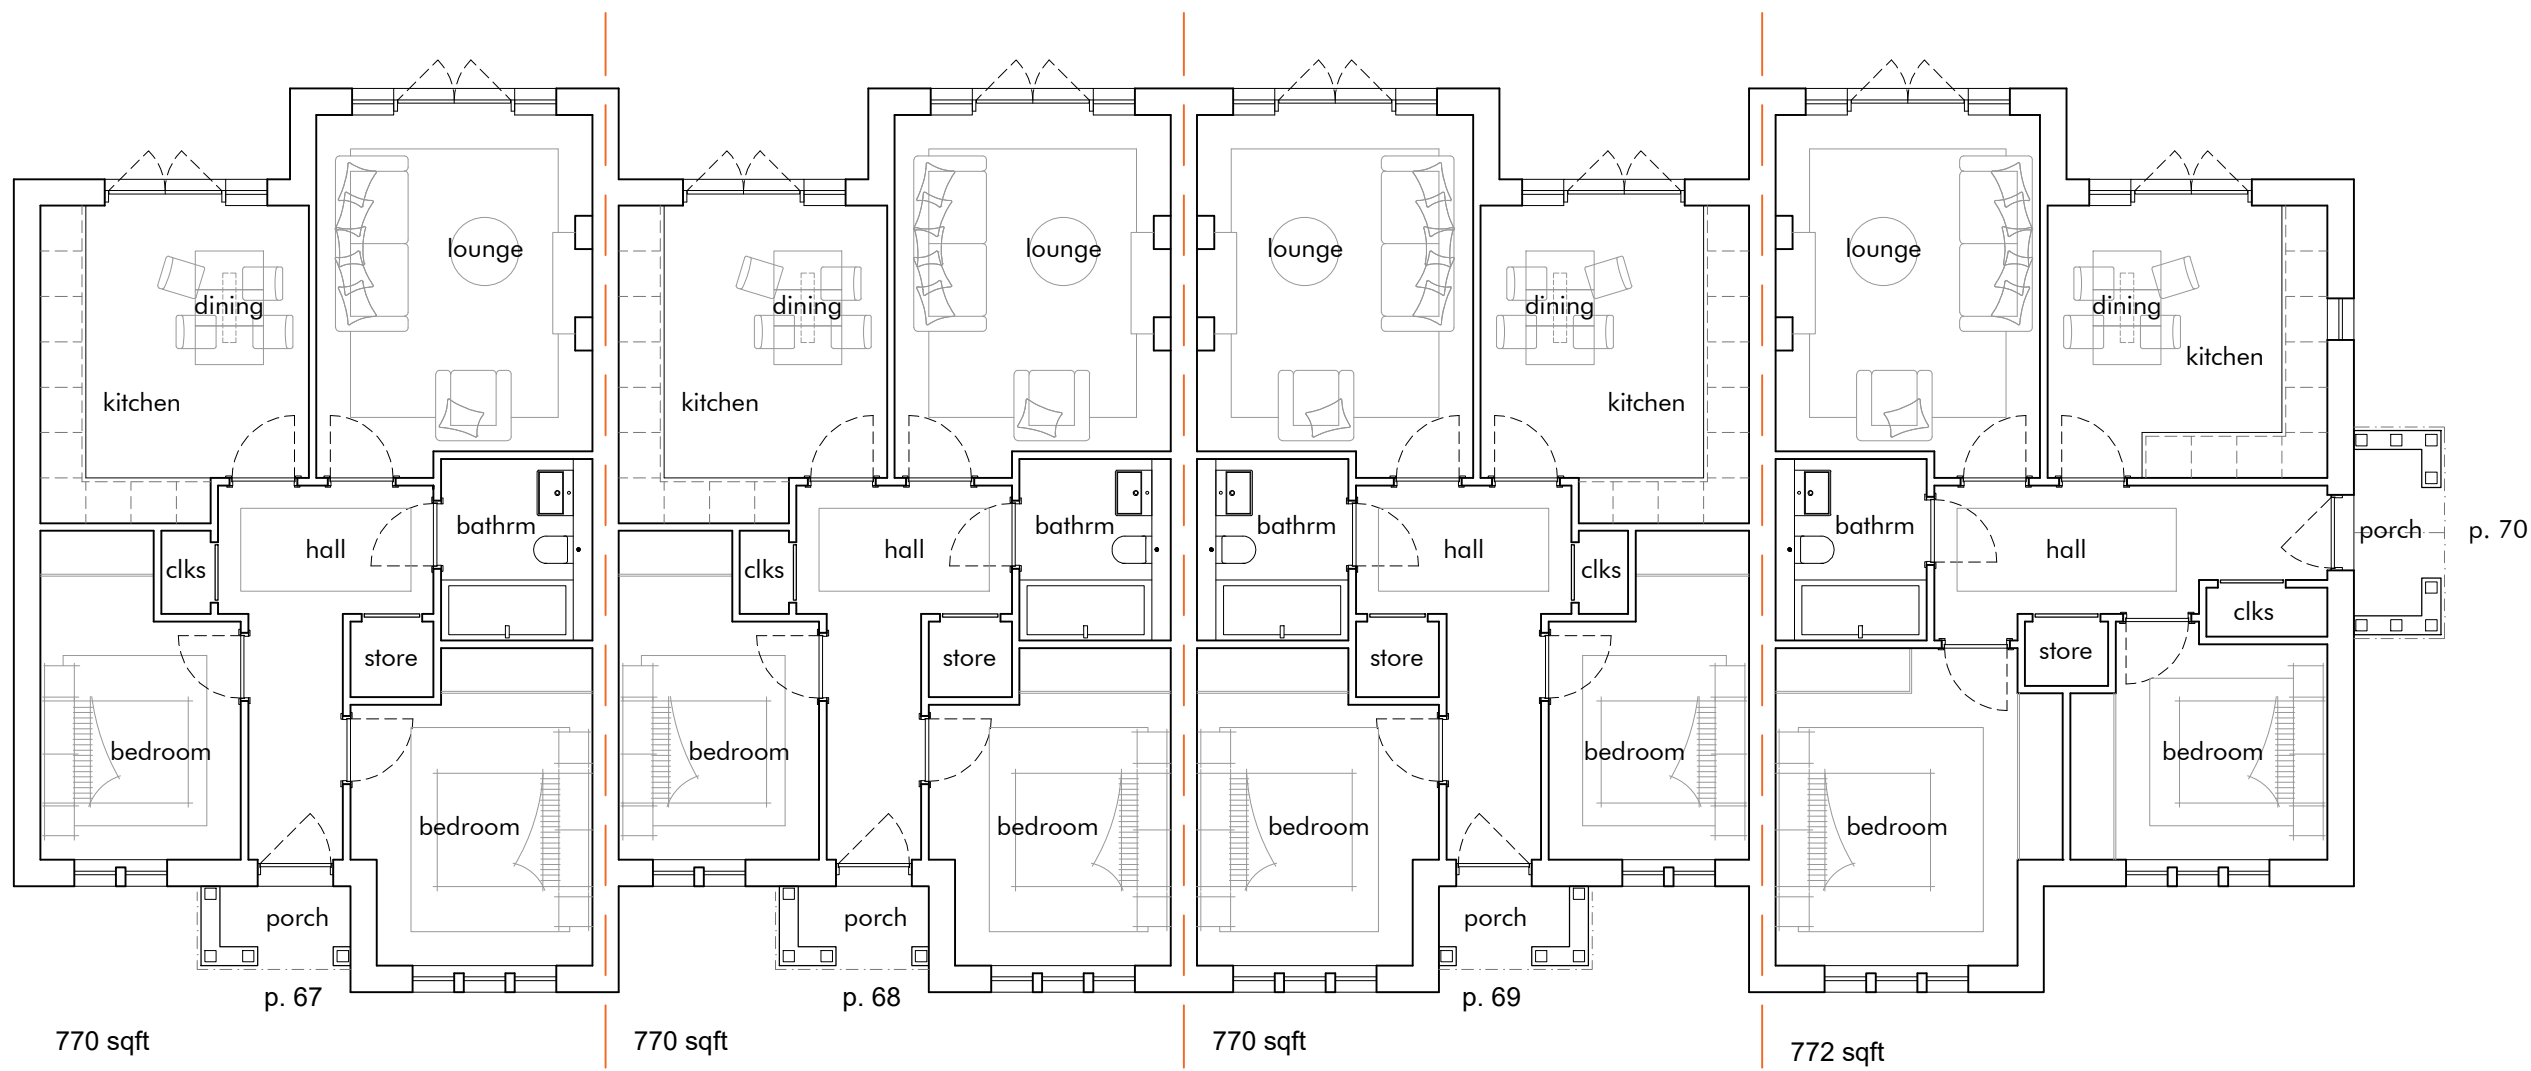

ground floor plan
plots 61-64 handed