



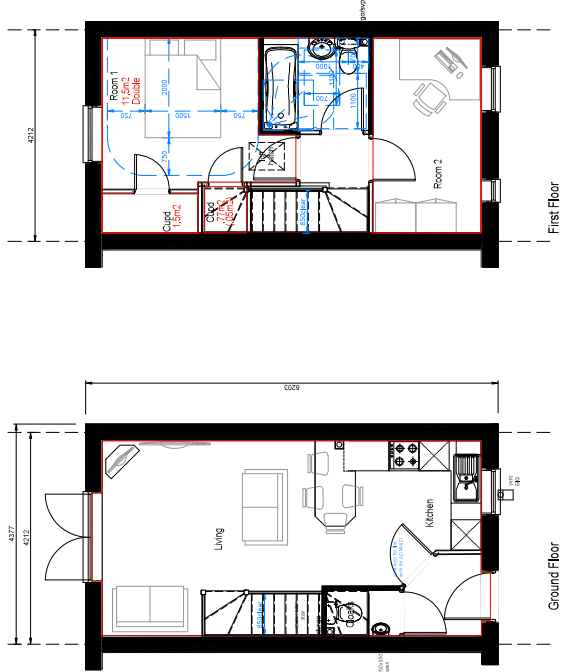

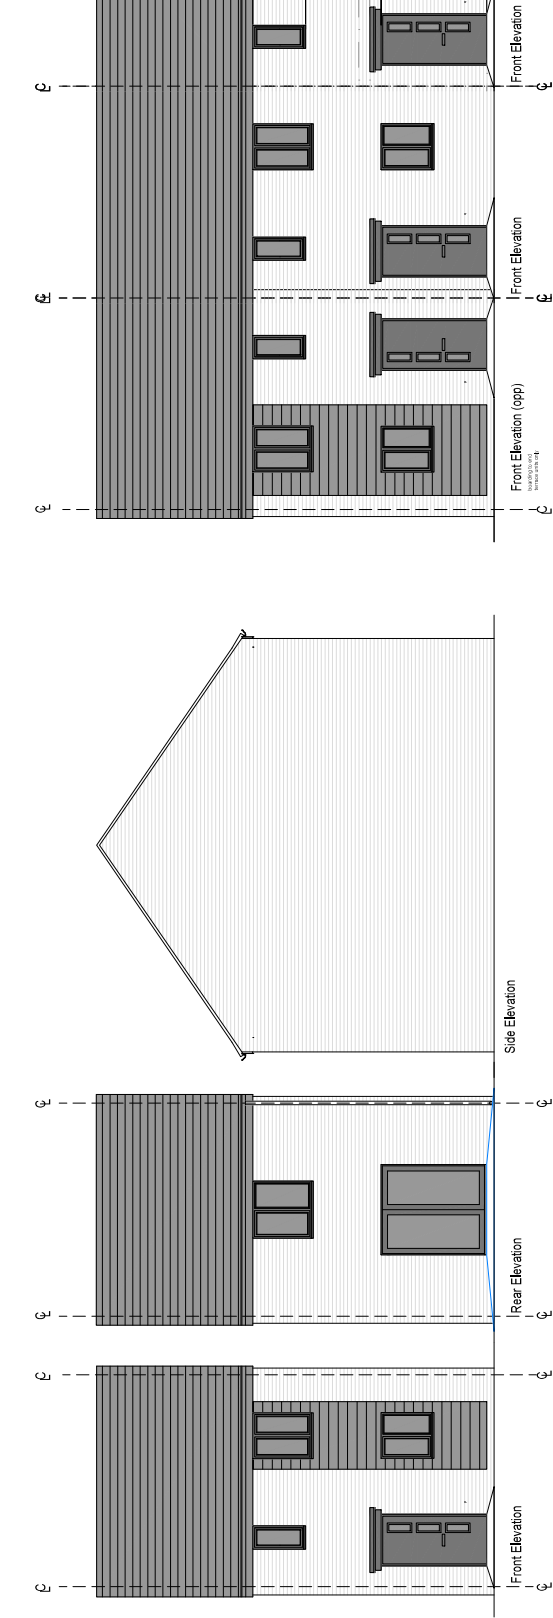

PERSIMMON
HOMES

House type	0643	Date	02/01/20
Series Name	Alnmouth (R20)	Series Name	(NBS Compliant) (AD (M2) compliant)
Drawing Number	AM-WD17	Drawing Number	50@A1 10@A3

Plans & Elevations Contemp (Planning)

National Space Standard
1b 2p 59.0m2
1.8m2 storage

Formerly

Rev C