




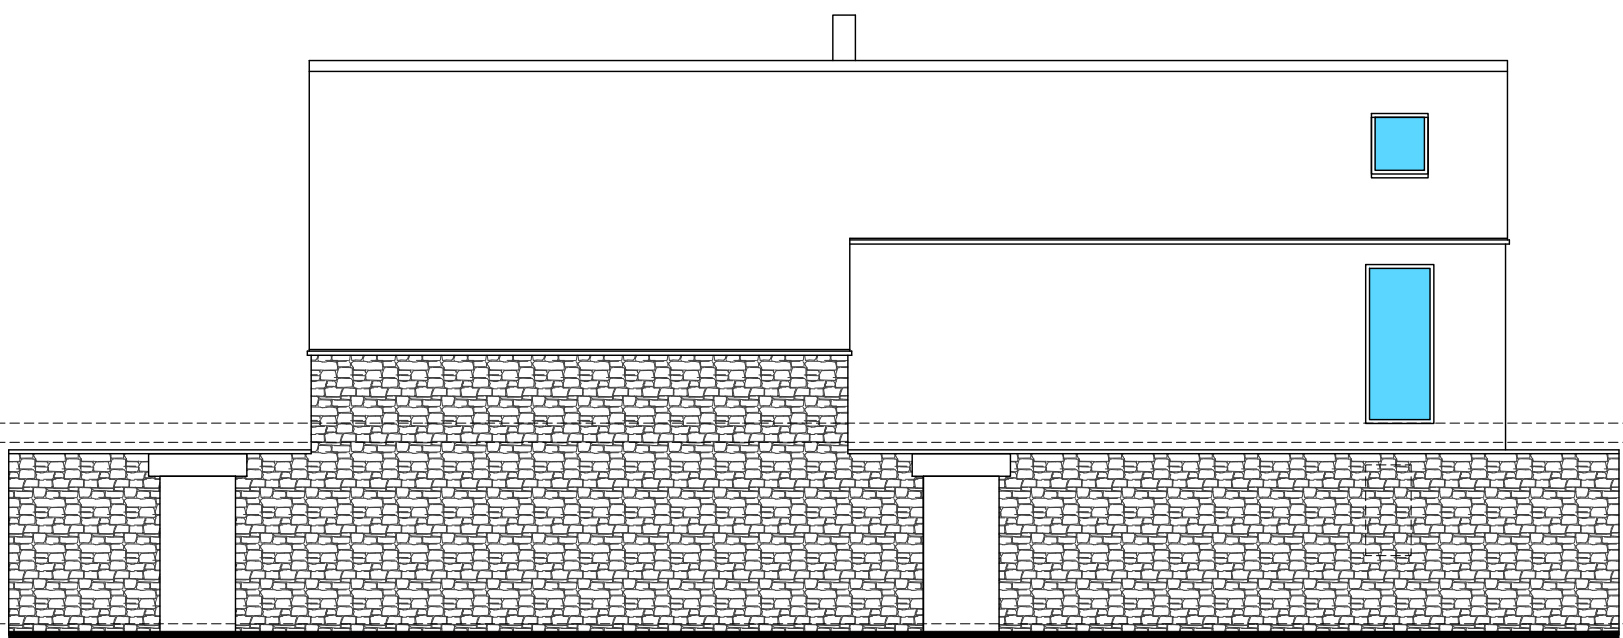

Front

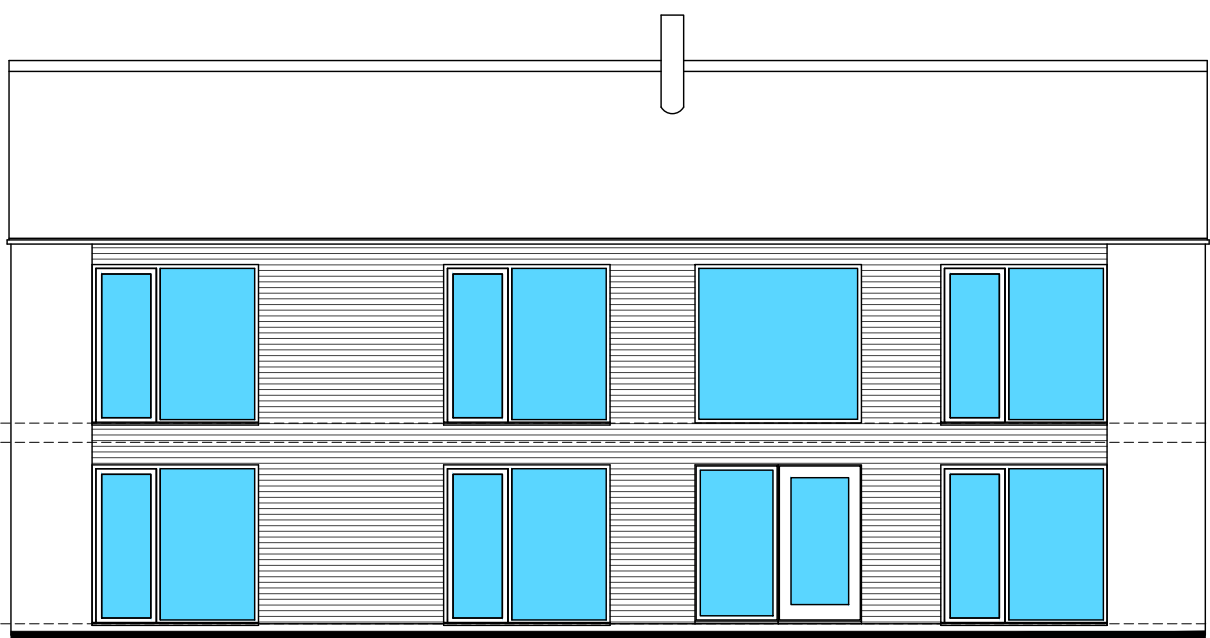


Rear

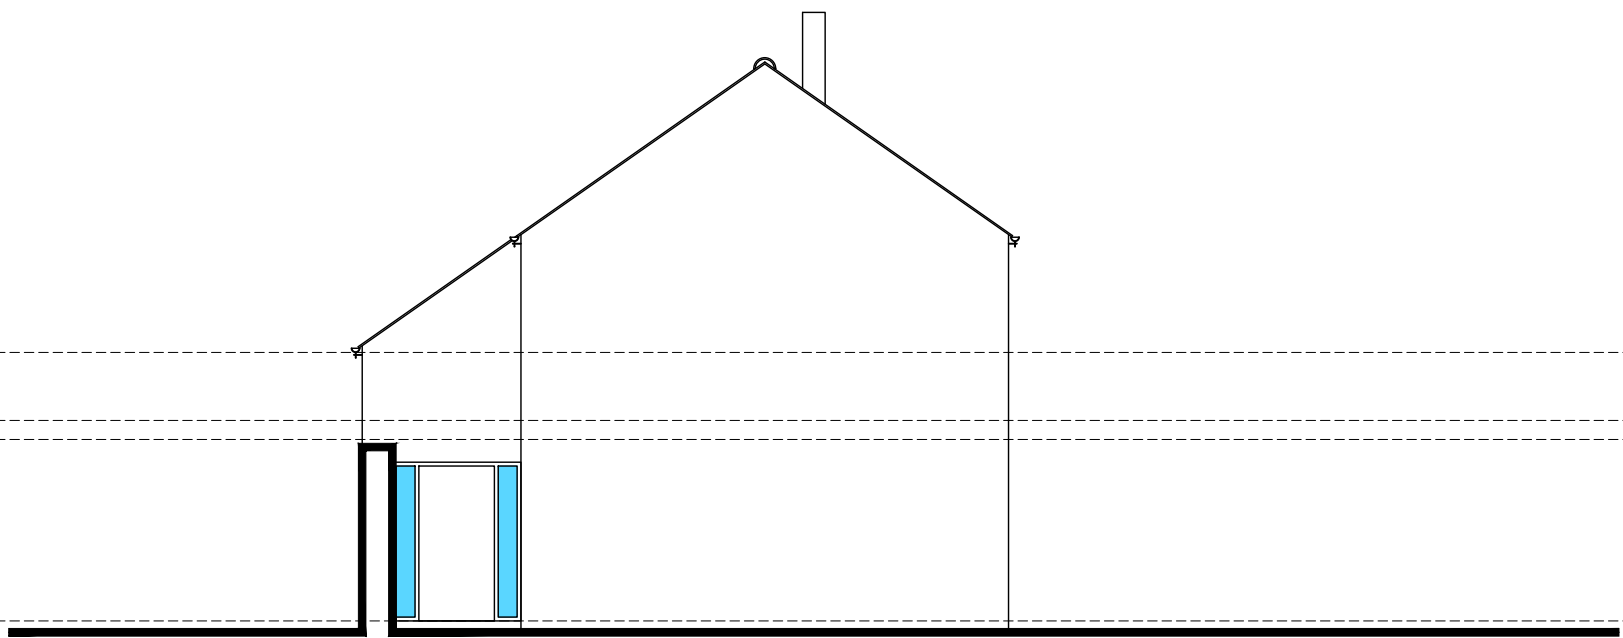


Right

Materials:
Roof - grey slate
Walls - smooth white render, timber cladding, stone
Doors/windows - aluminium clad timber

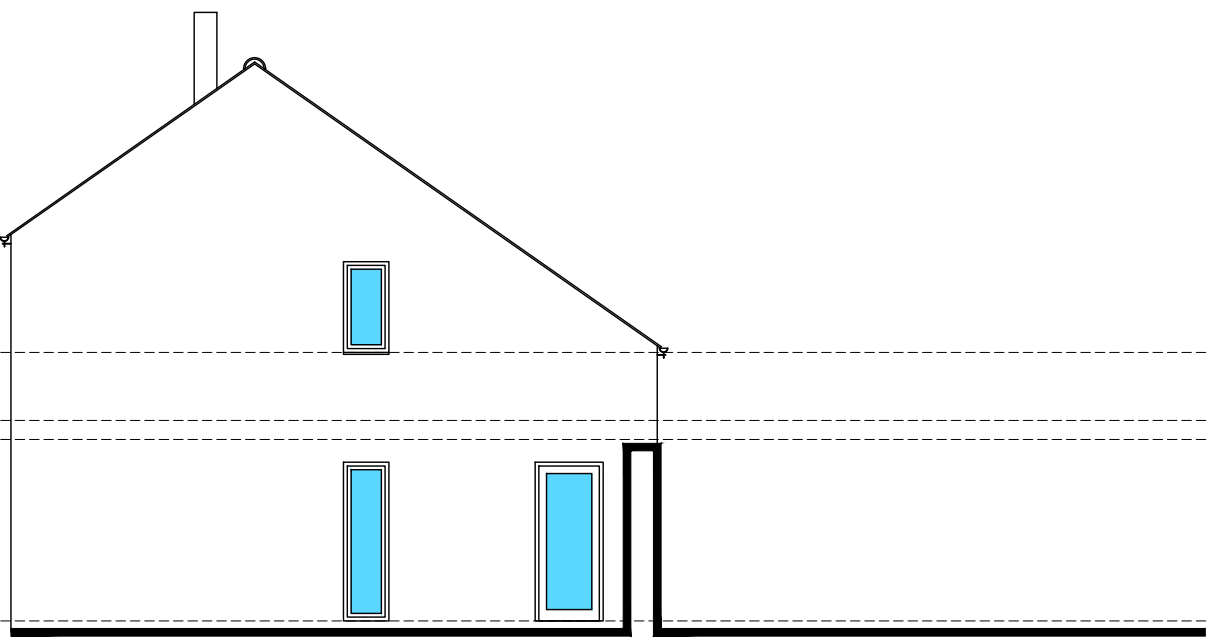


Left

1. Entrance
2. Utility
3. Family bathroom
4. Office/guest room
5. Bedroom
6. Master suite
7. Family room
8. Kitchen/Dining

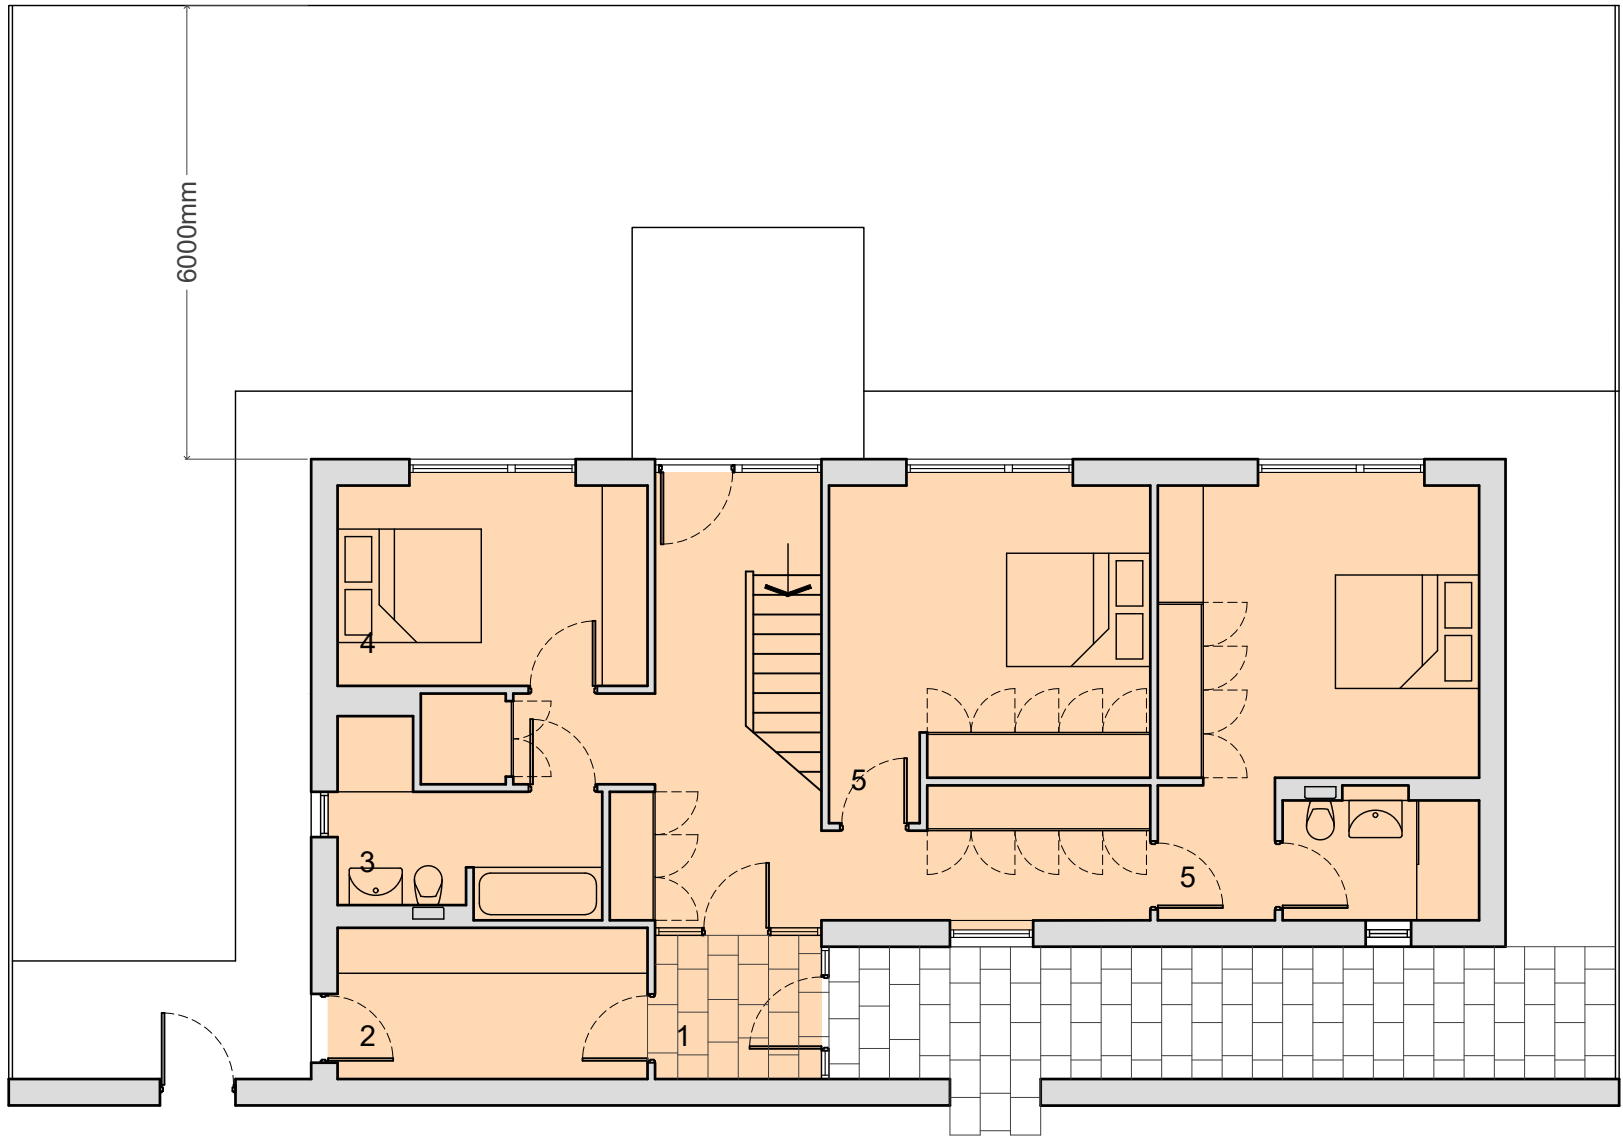

Ground

0 1m 2m 3m 4m 5m
(do not scale from drawing)

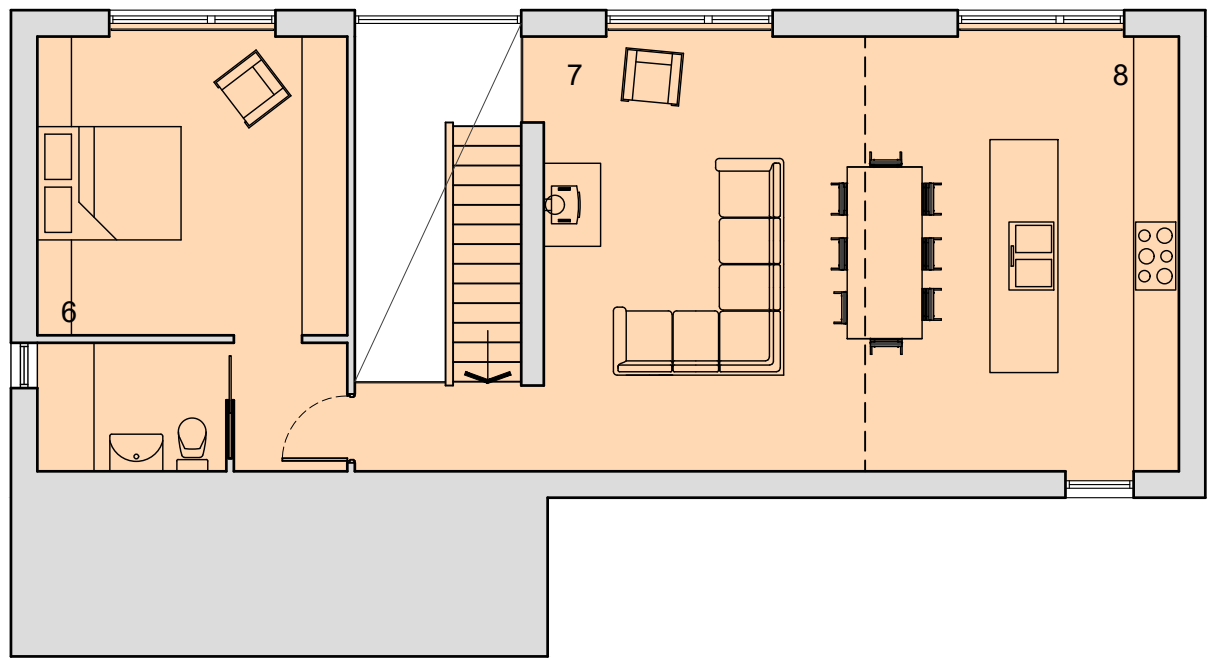

First

