



ROTTINGTON ROAD, SANDWICH

5 of 5


DWELLING for O.WEST

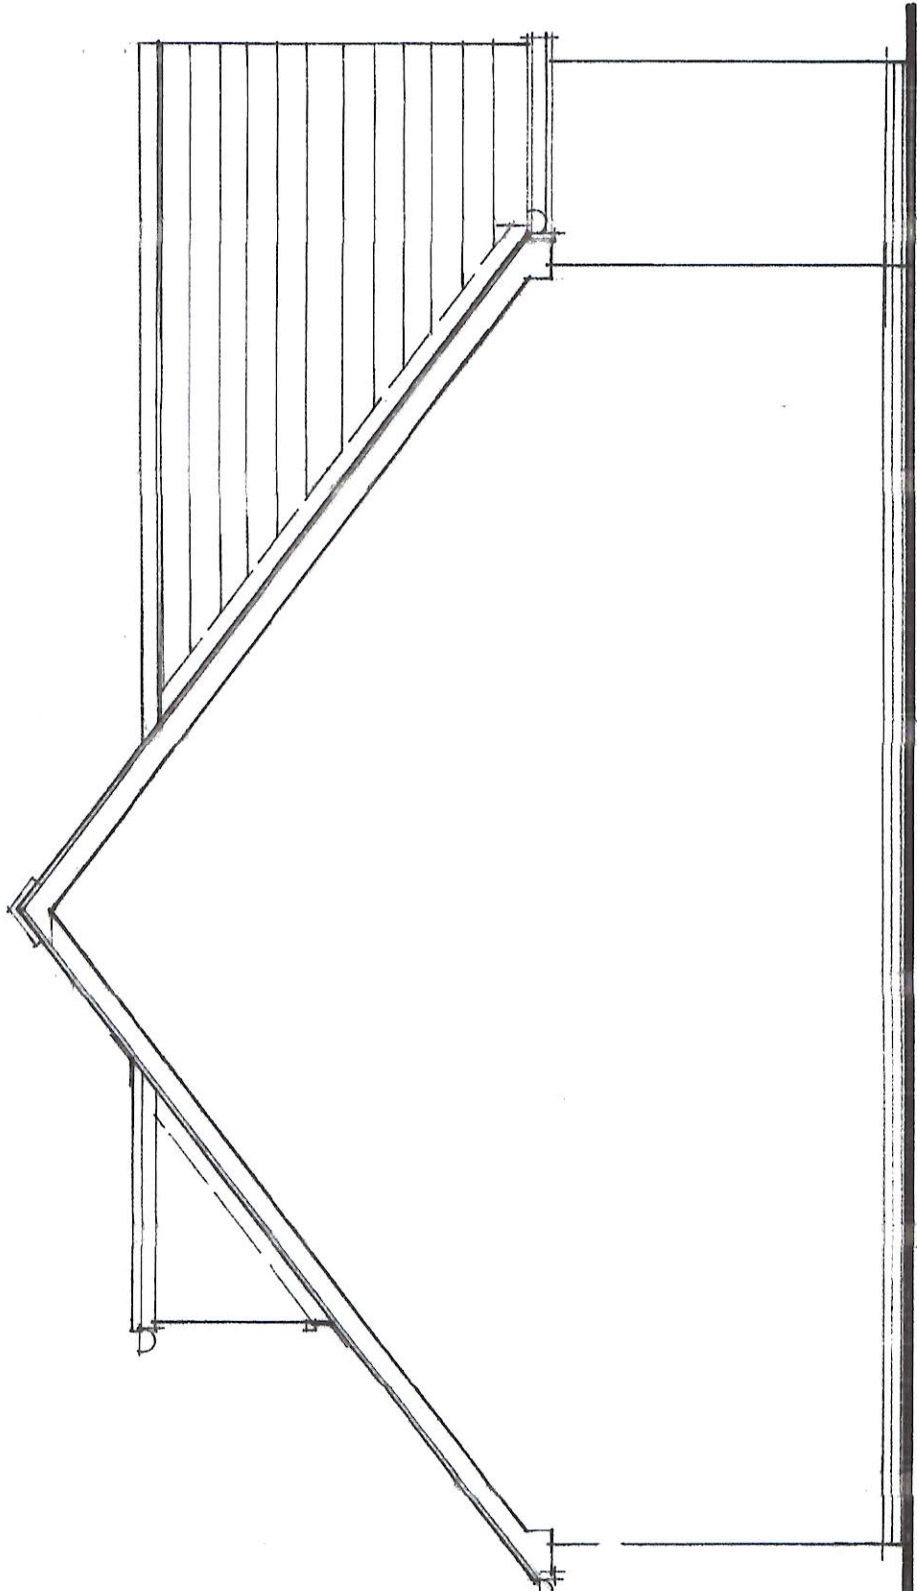

SIDE
ELEVATIONS 1:50

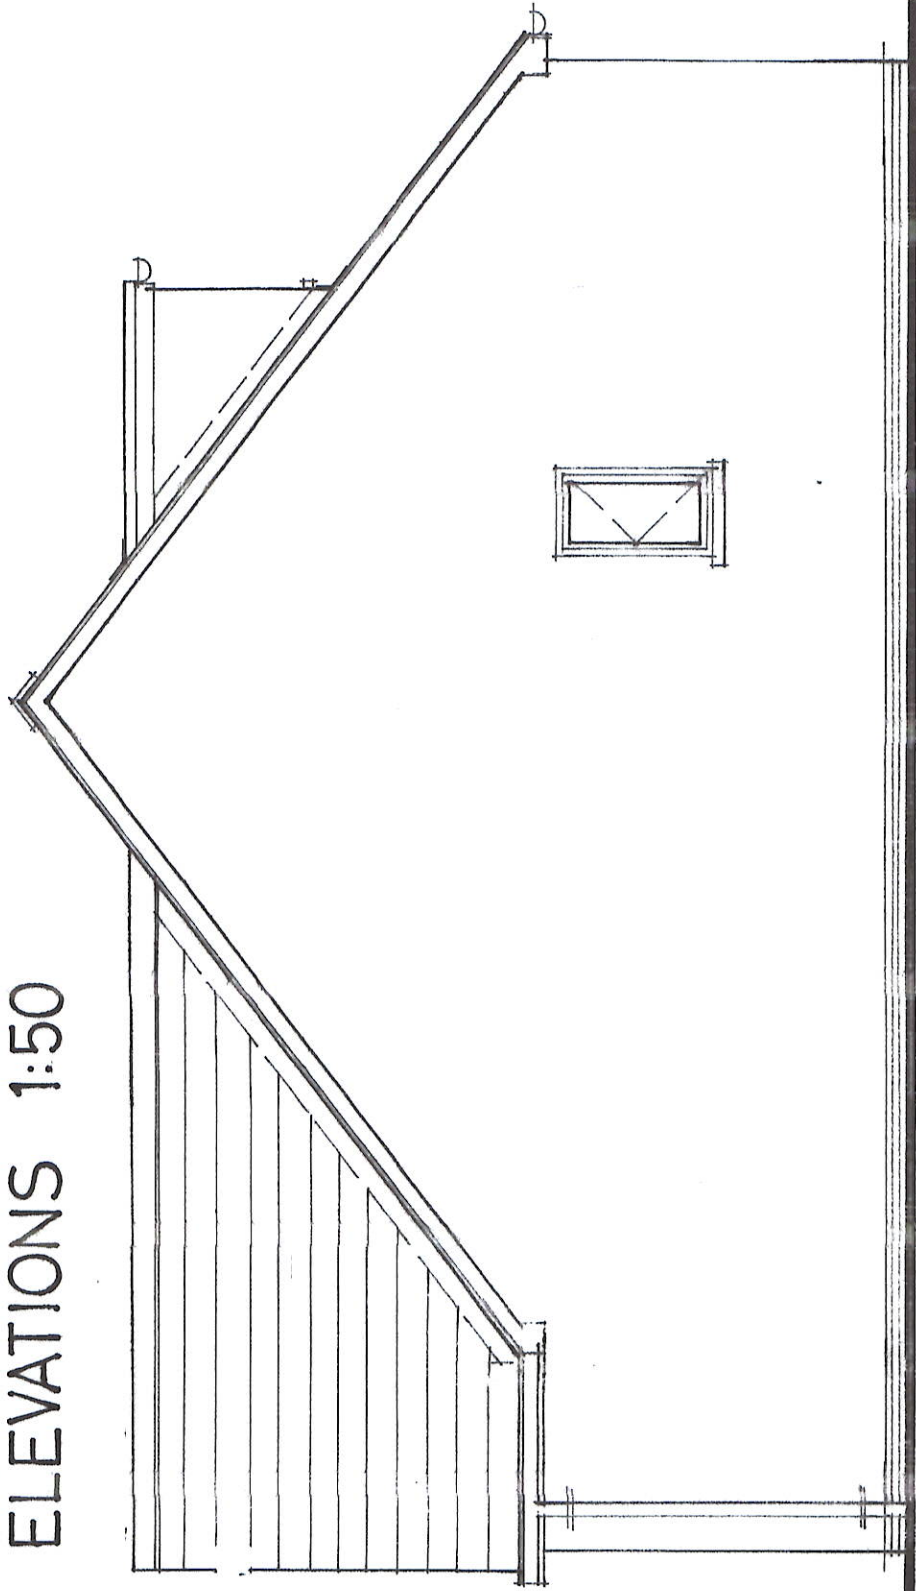

SIDE

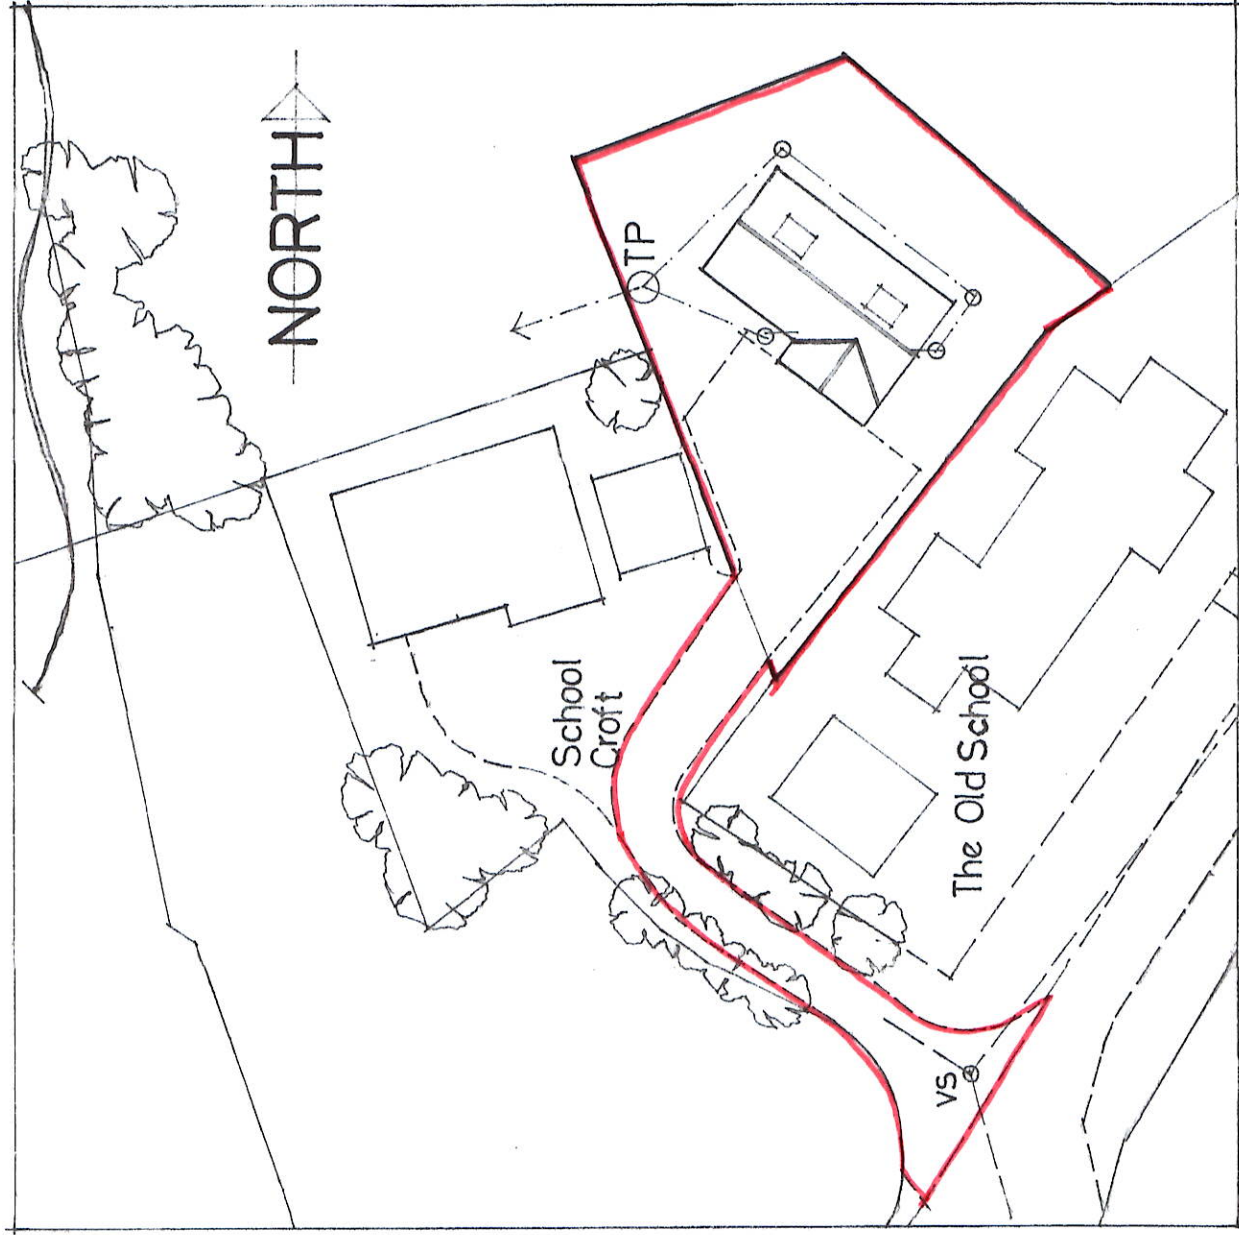

BLOCK PLAN 1:500

INDICATES PROPOSED SWELLING UPON PLOT WITH Foul DRAINAGE
SHOWS TO TREATMENT PLANT UNIT & SUBSEQUENT DISCHARGE TO
ROTTINGTON BECK, TO ACCEPTANCE OF UNITED UTILITIES ETC.
ACCESS IS VIA EXISTING SUBBL. (OFF ACCESS OFF ROTTINGTON
ROAD, WITH PARKING & TERRACE AREAS WITHIN PLOT.
VS INDICATES POINT FOR VISIBILITY SPAN (2.4M X 70M. TO D.) IN
BOTH DIRECTIONS ON UNCLASSIFIED ROTTINGTON ROAD - SEE
AMENDED SITE PLAN.