



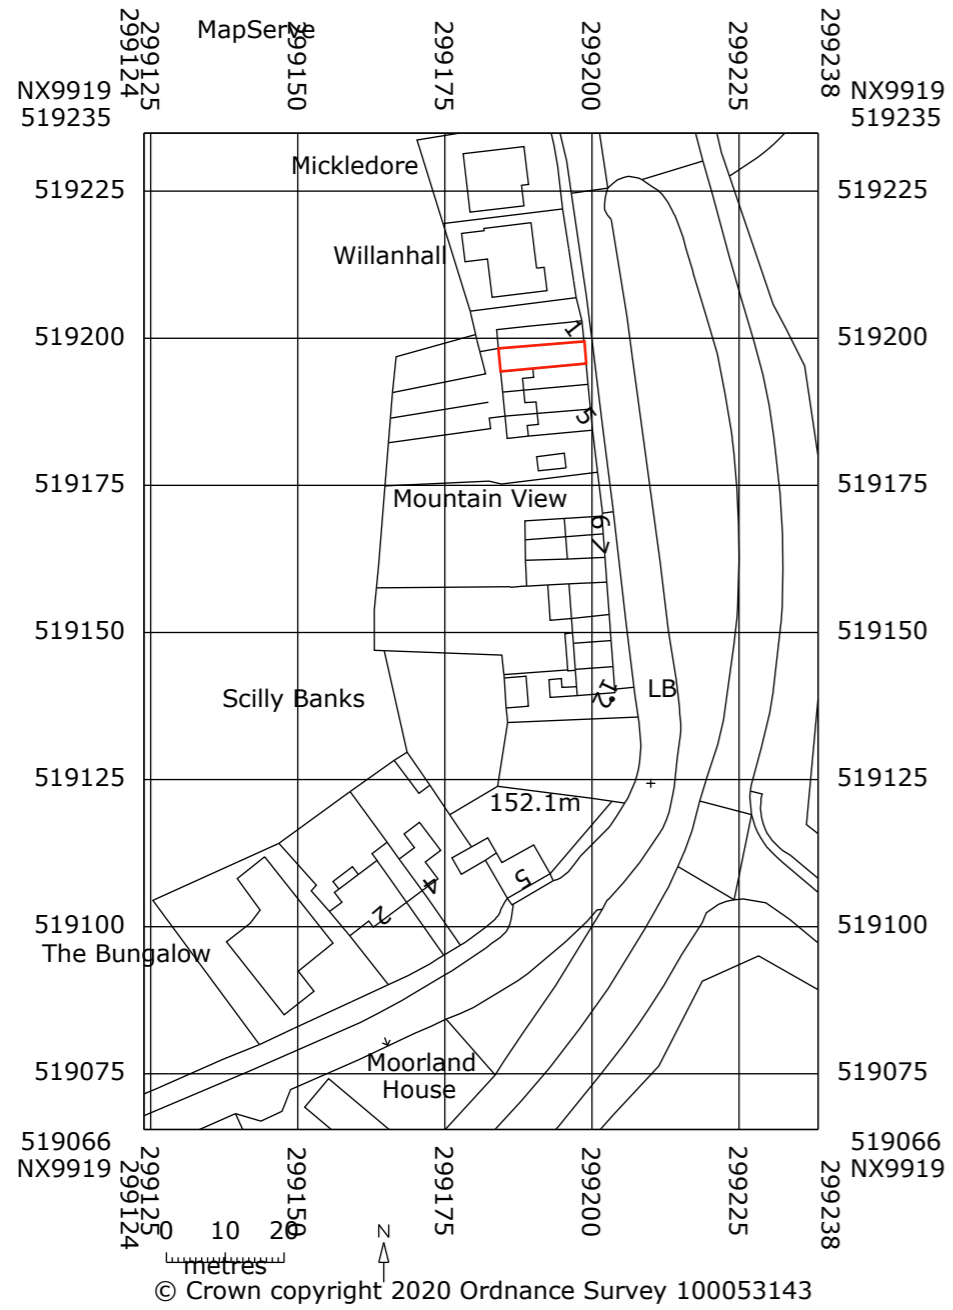
Existing Plan

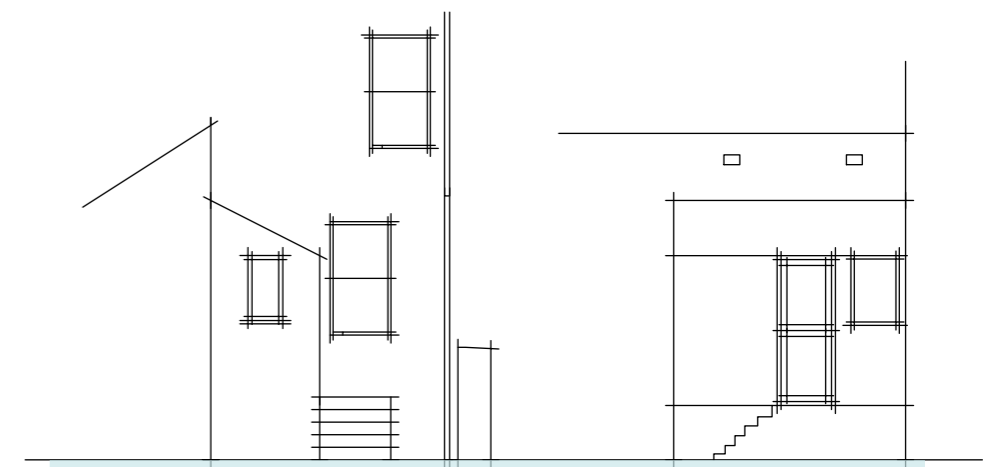


Existing Rear


Existing Side

 WHINBARROW DESIGN SERVICES LIMITED CIVIL & STRUCTURAL ENGINEERS Whinbarrow House Aspatria, Cumbria, CA7 2PJ Tel/Fax: 016973 21984 Mob: 07803 943 248	CLIENT Frances	STATUS Planning
	PROJECT 2 Mountain View Scilly Banks Whitehaven	DATE July 20
DRAWING TITLE Existing/Proposed	DRAWN BY MA	CHECKED BY TS
	DRAWING No., WDS- 05-4969-201	REV B



**Location Plan
 1:1250**

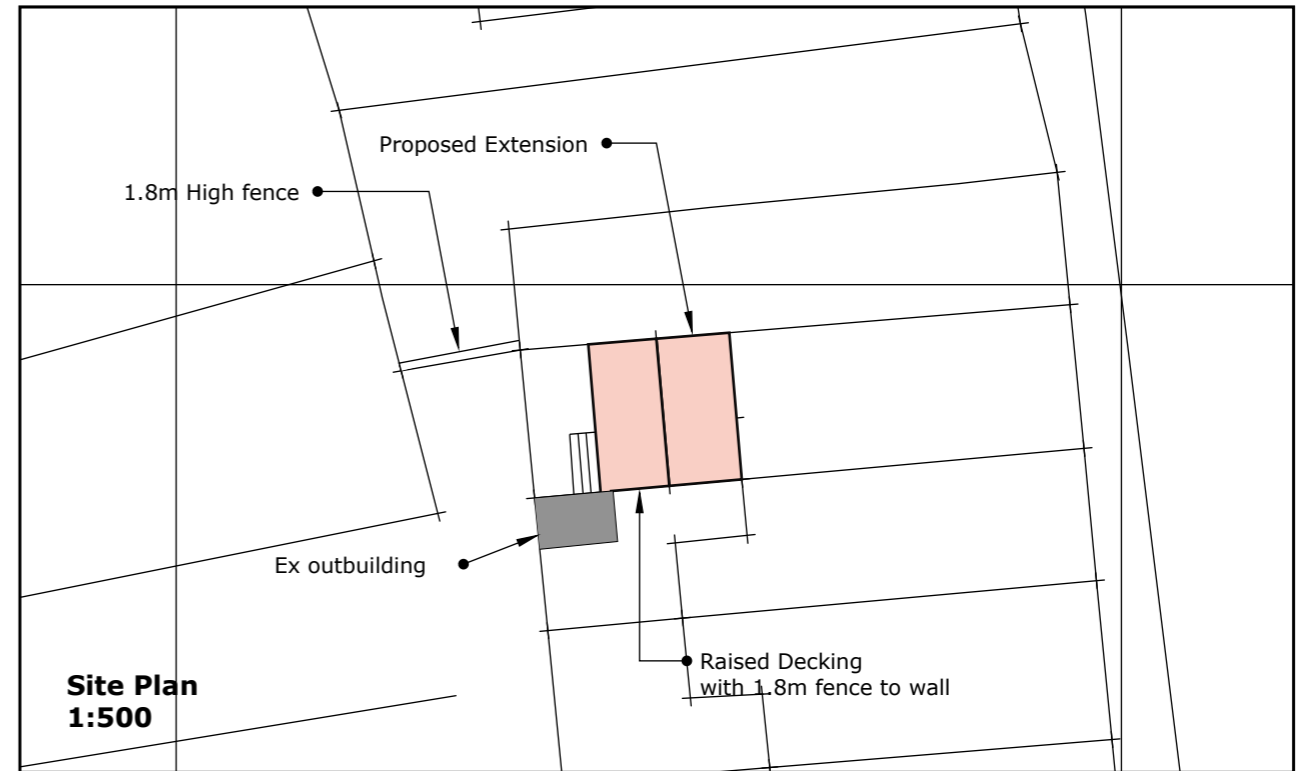

 WHINBARROW DESIGN SERVICES LIMITED CIVIL & STRUCTURAL ENGINEERS Whinbarrow House Aspatria, Cumbria, CA7 2PJ Tel/Fax: 016973 21984 Mob: 07803 943 248	CLIENT Frances	STATUS Planning	
	PROJECT 2 Mountain View Scilly Banks Whitehaven	DATE July 20	SCALE 1:100 @A3
	DRAWING TITLE Existing/Proposed	DRAWN BY MA	CHECKED BY TS
		DRAWING No, WDS- 05-4969-200	REV B