

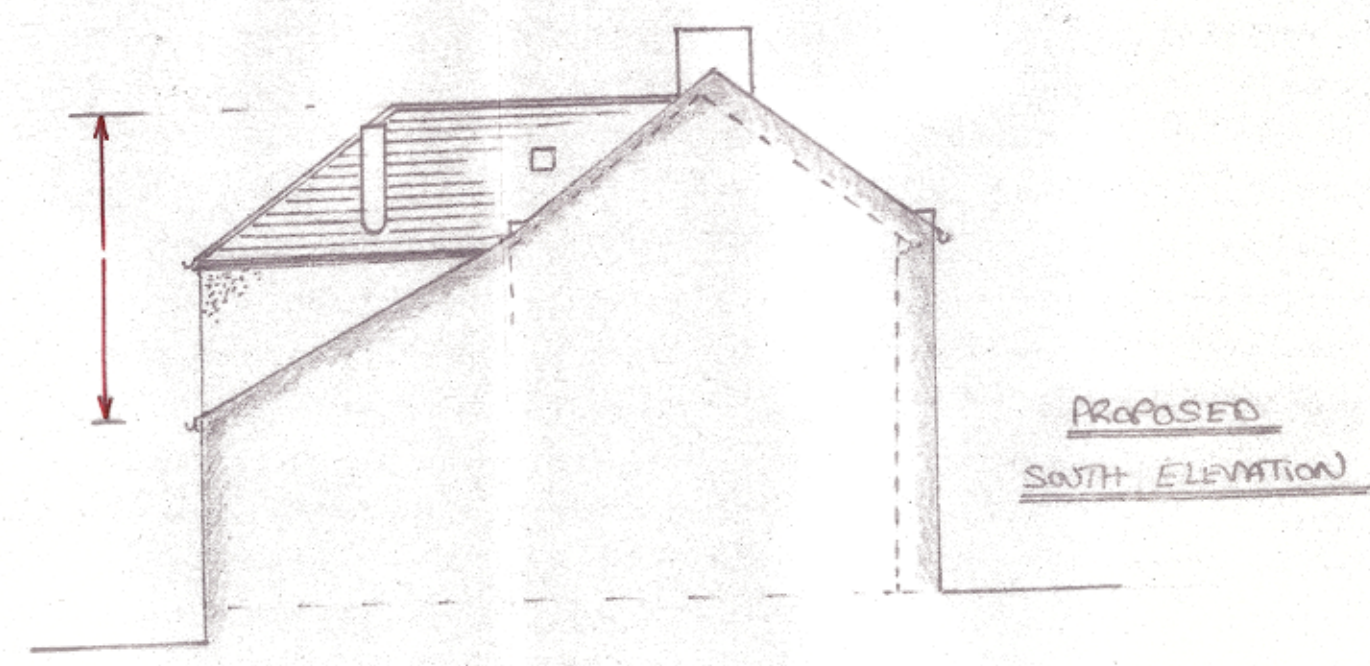
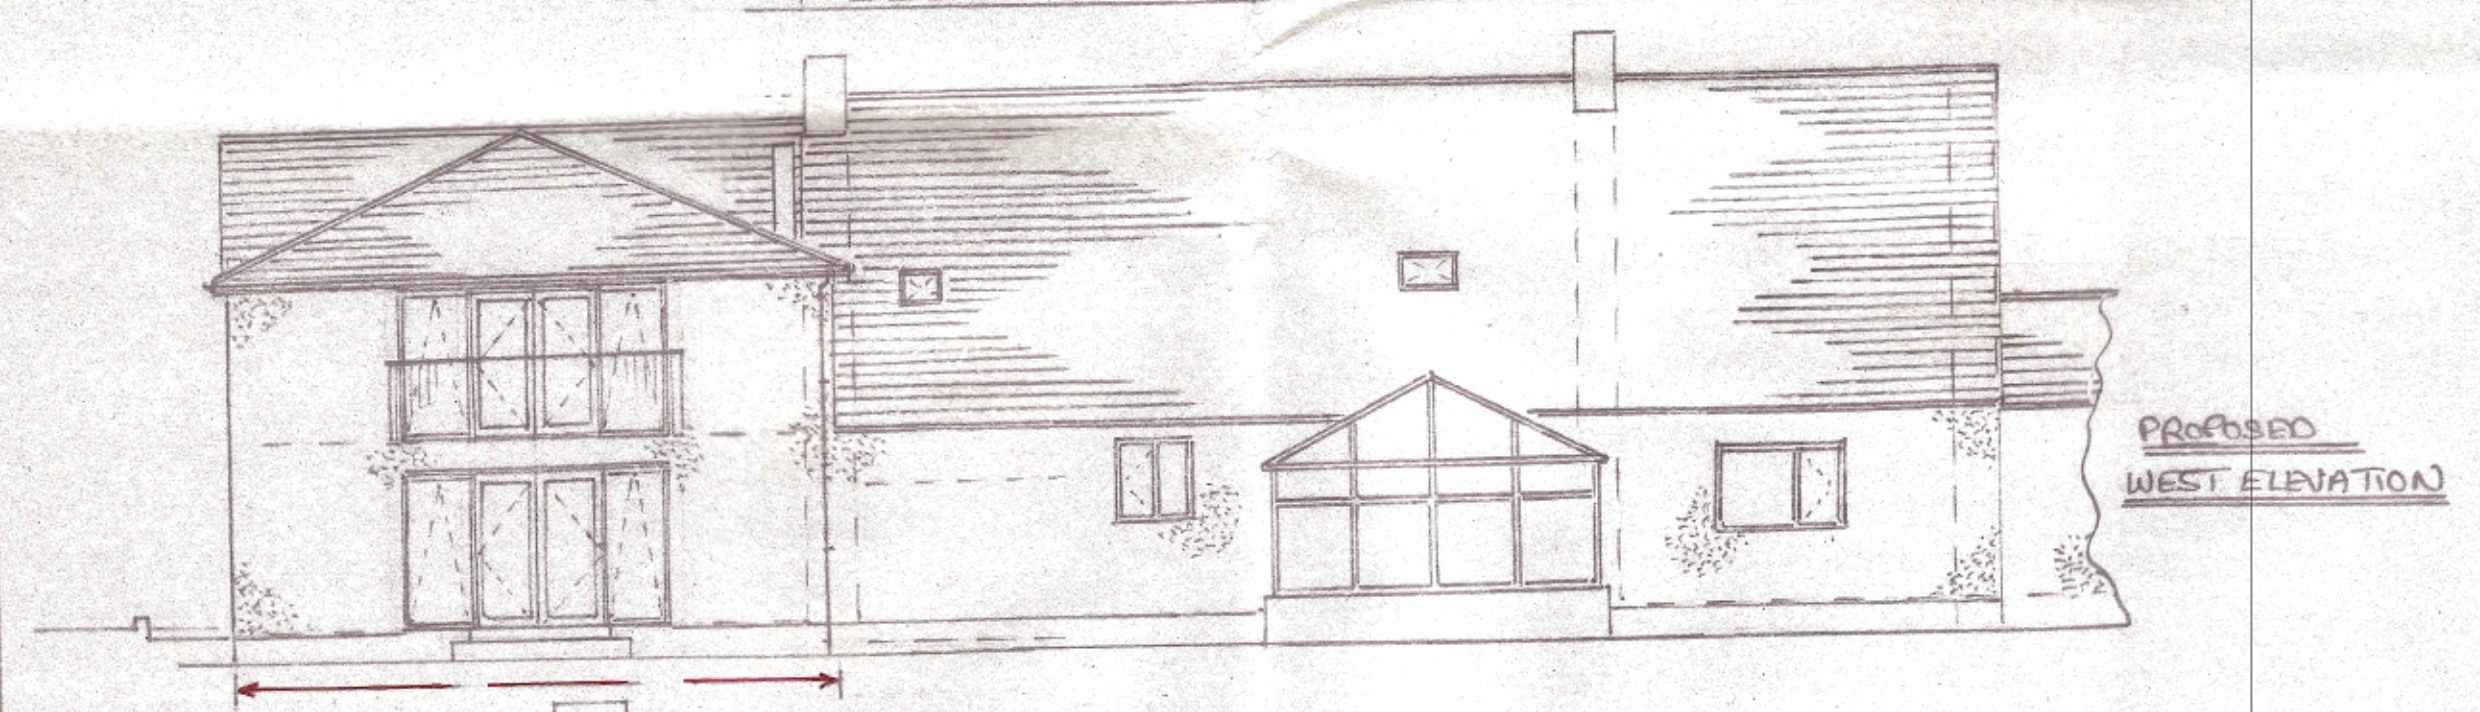
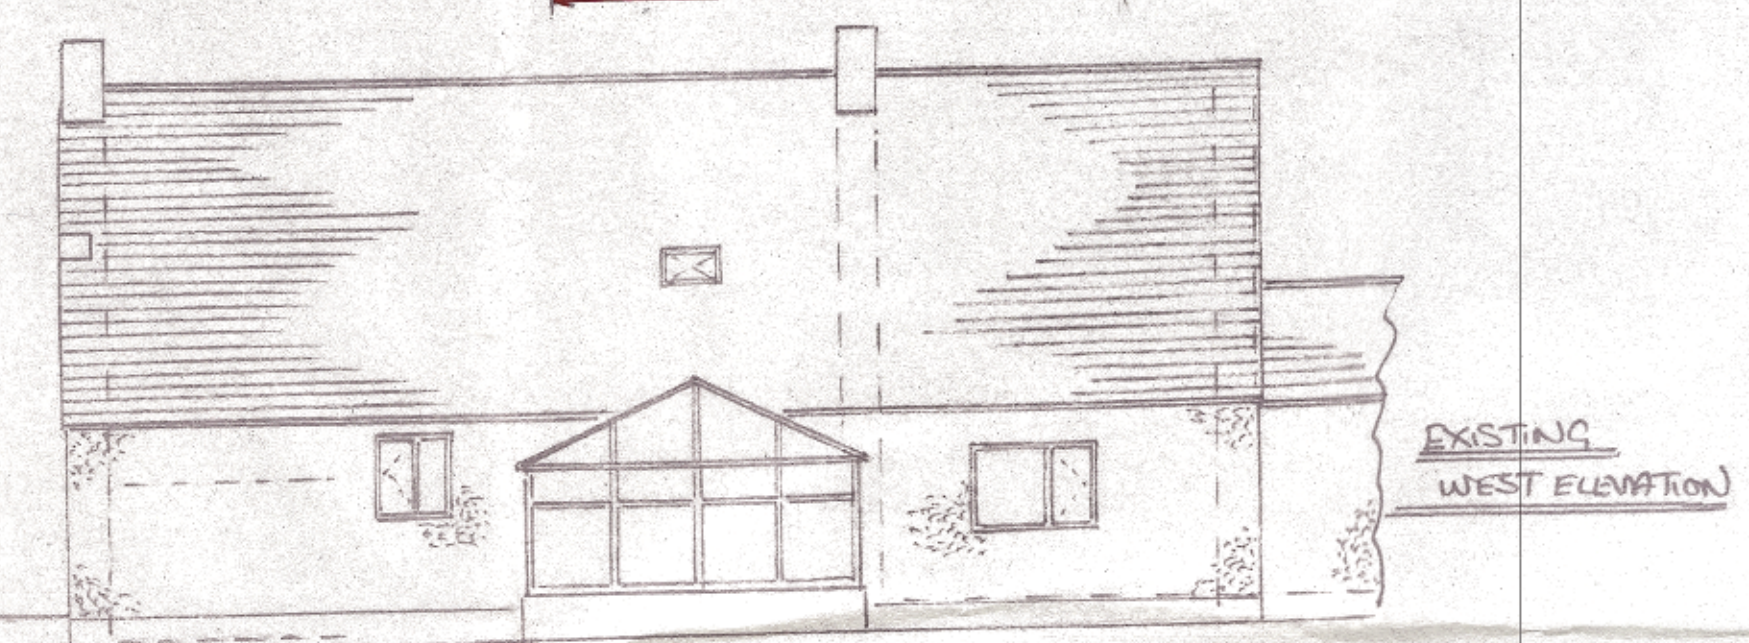


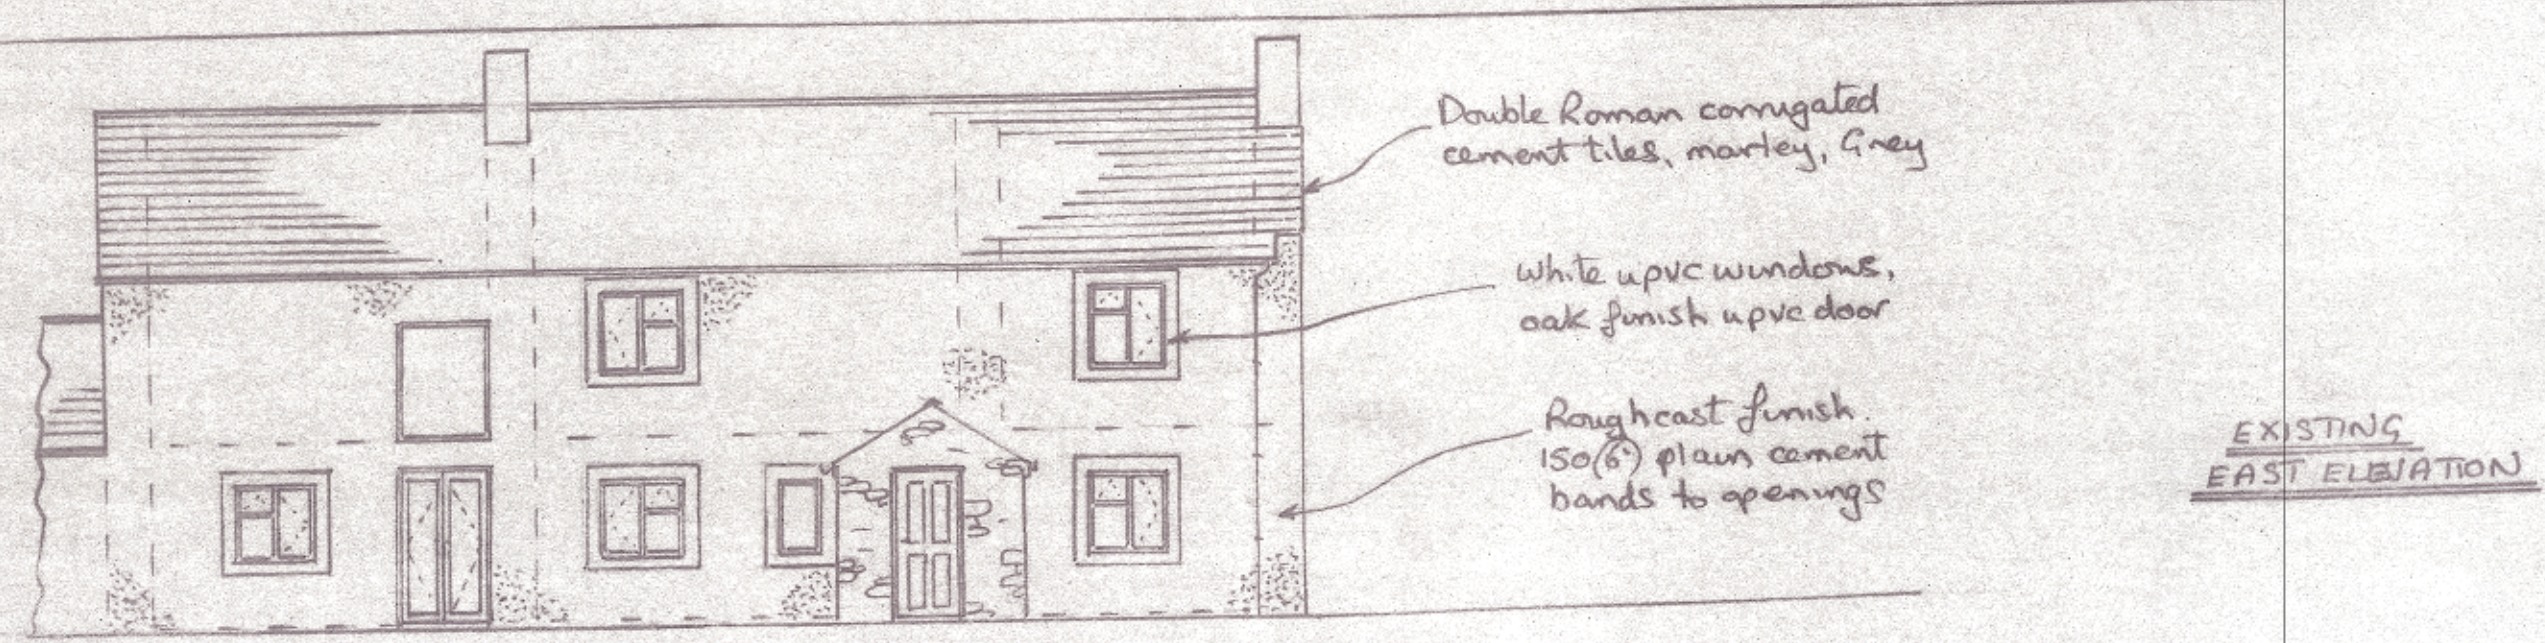

SCALE 1:100

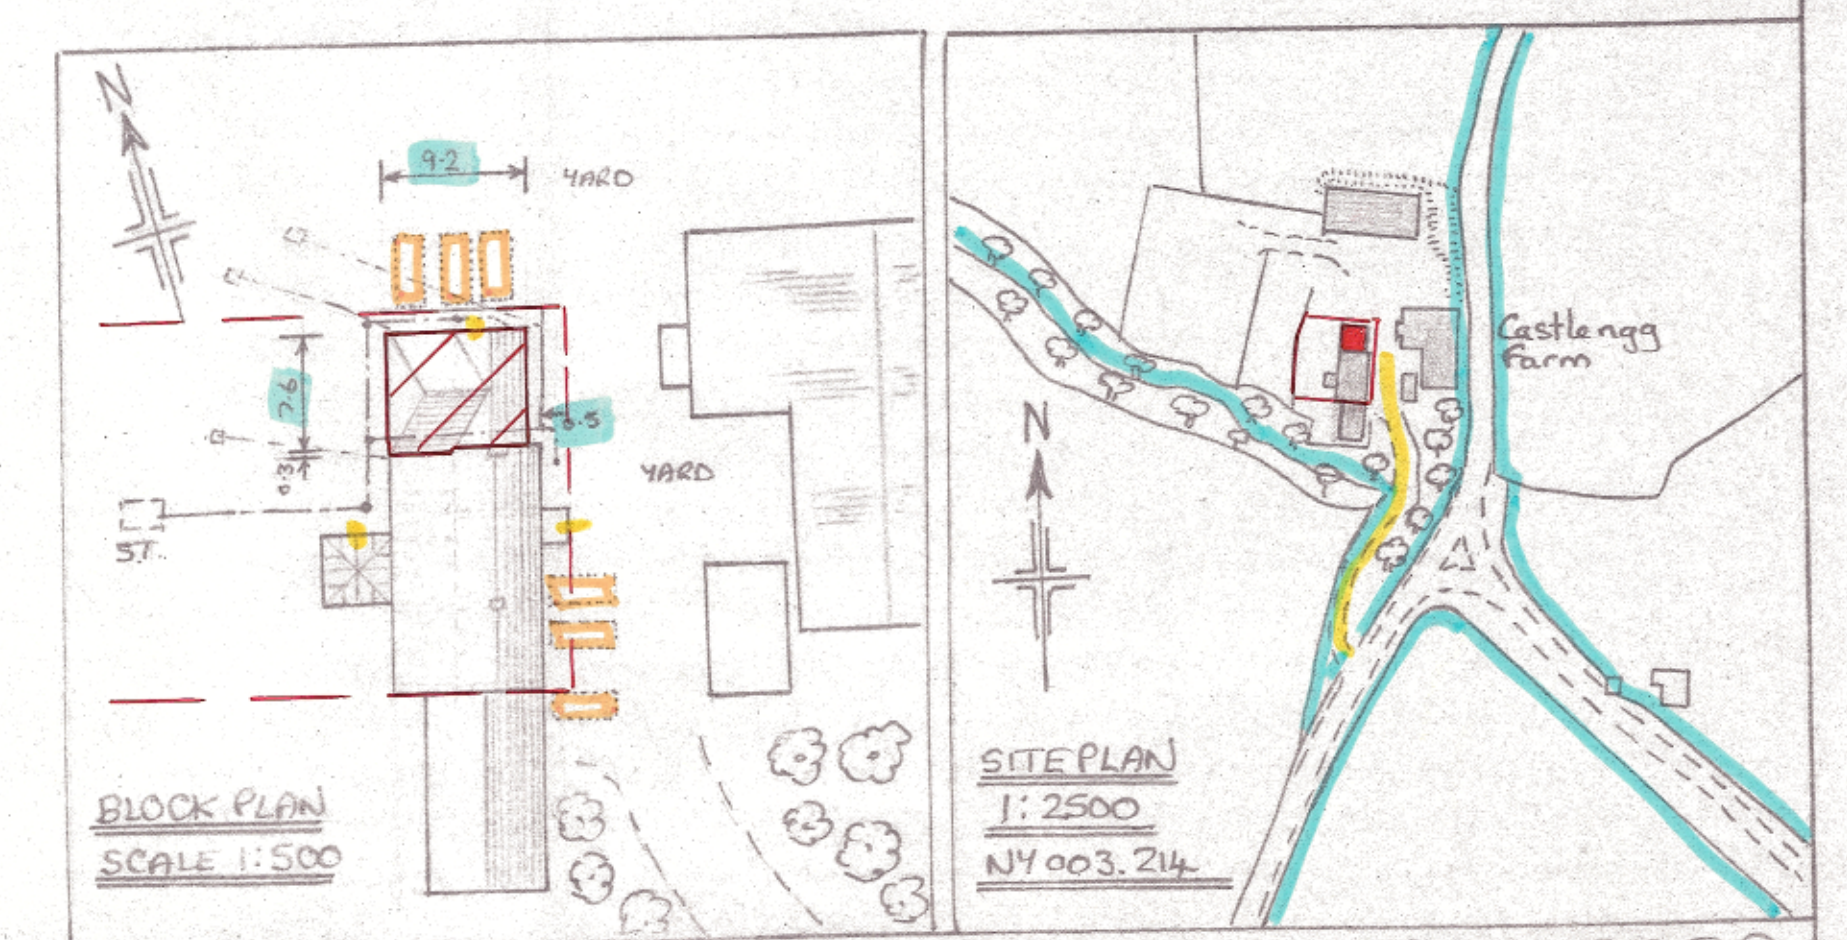

PROPOSED EXTENSION (AMENDED) AT CASTLERIGG FARM, MORESBY, WHITEHAVEN, FOR MR. D. HARPER.