


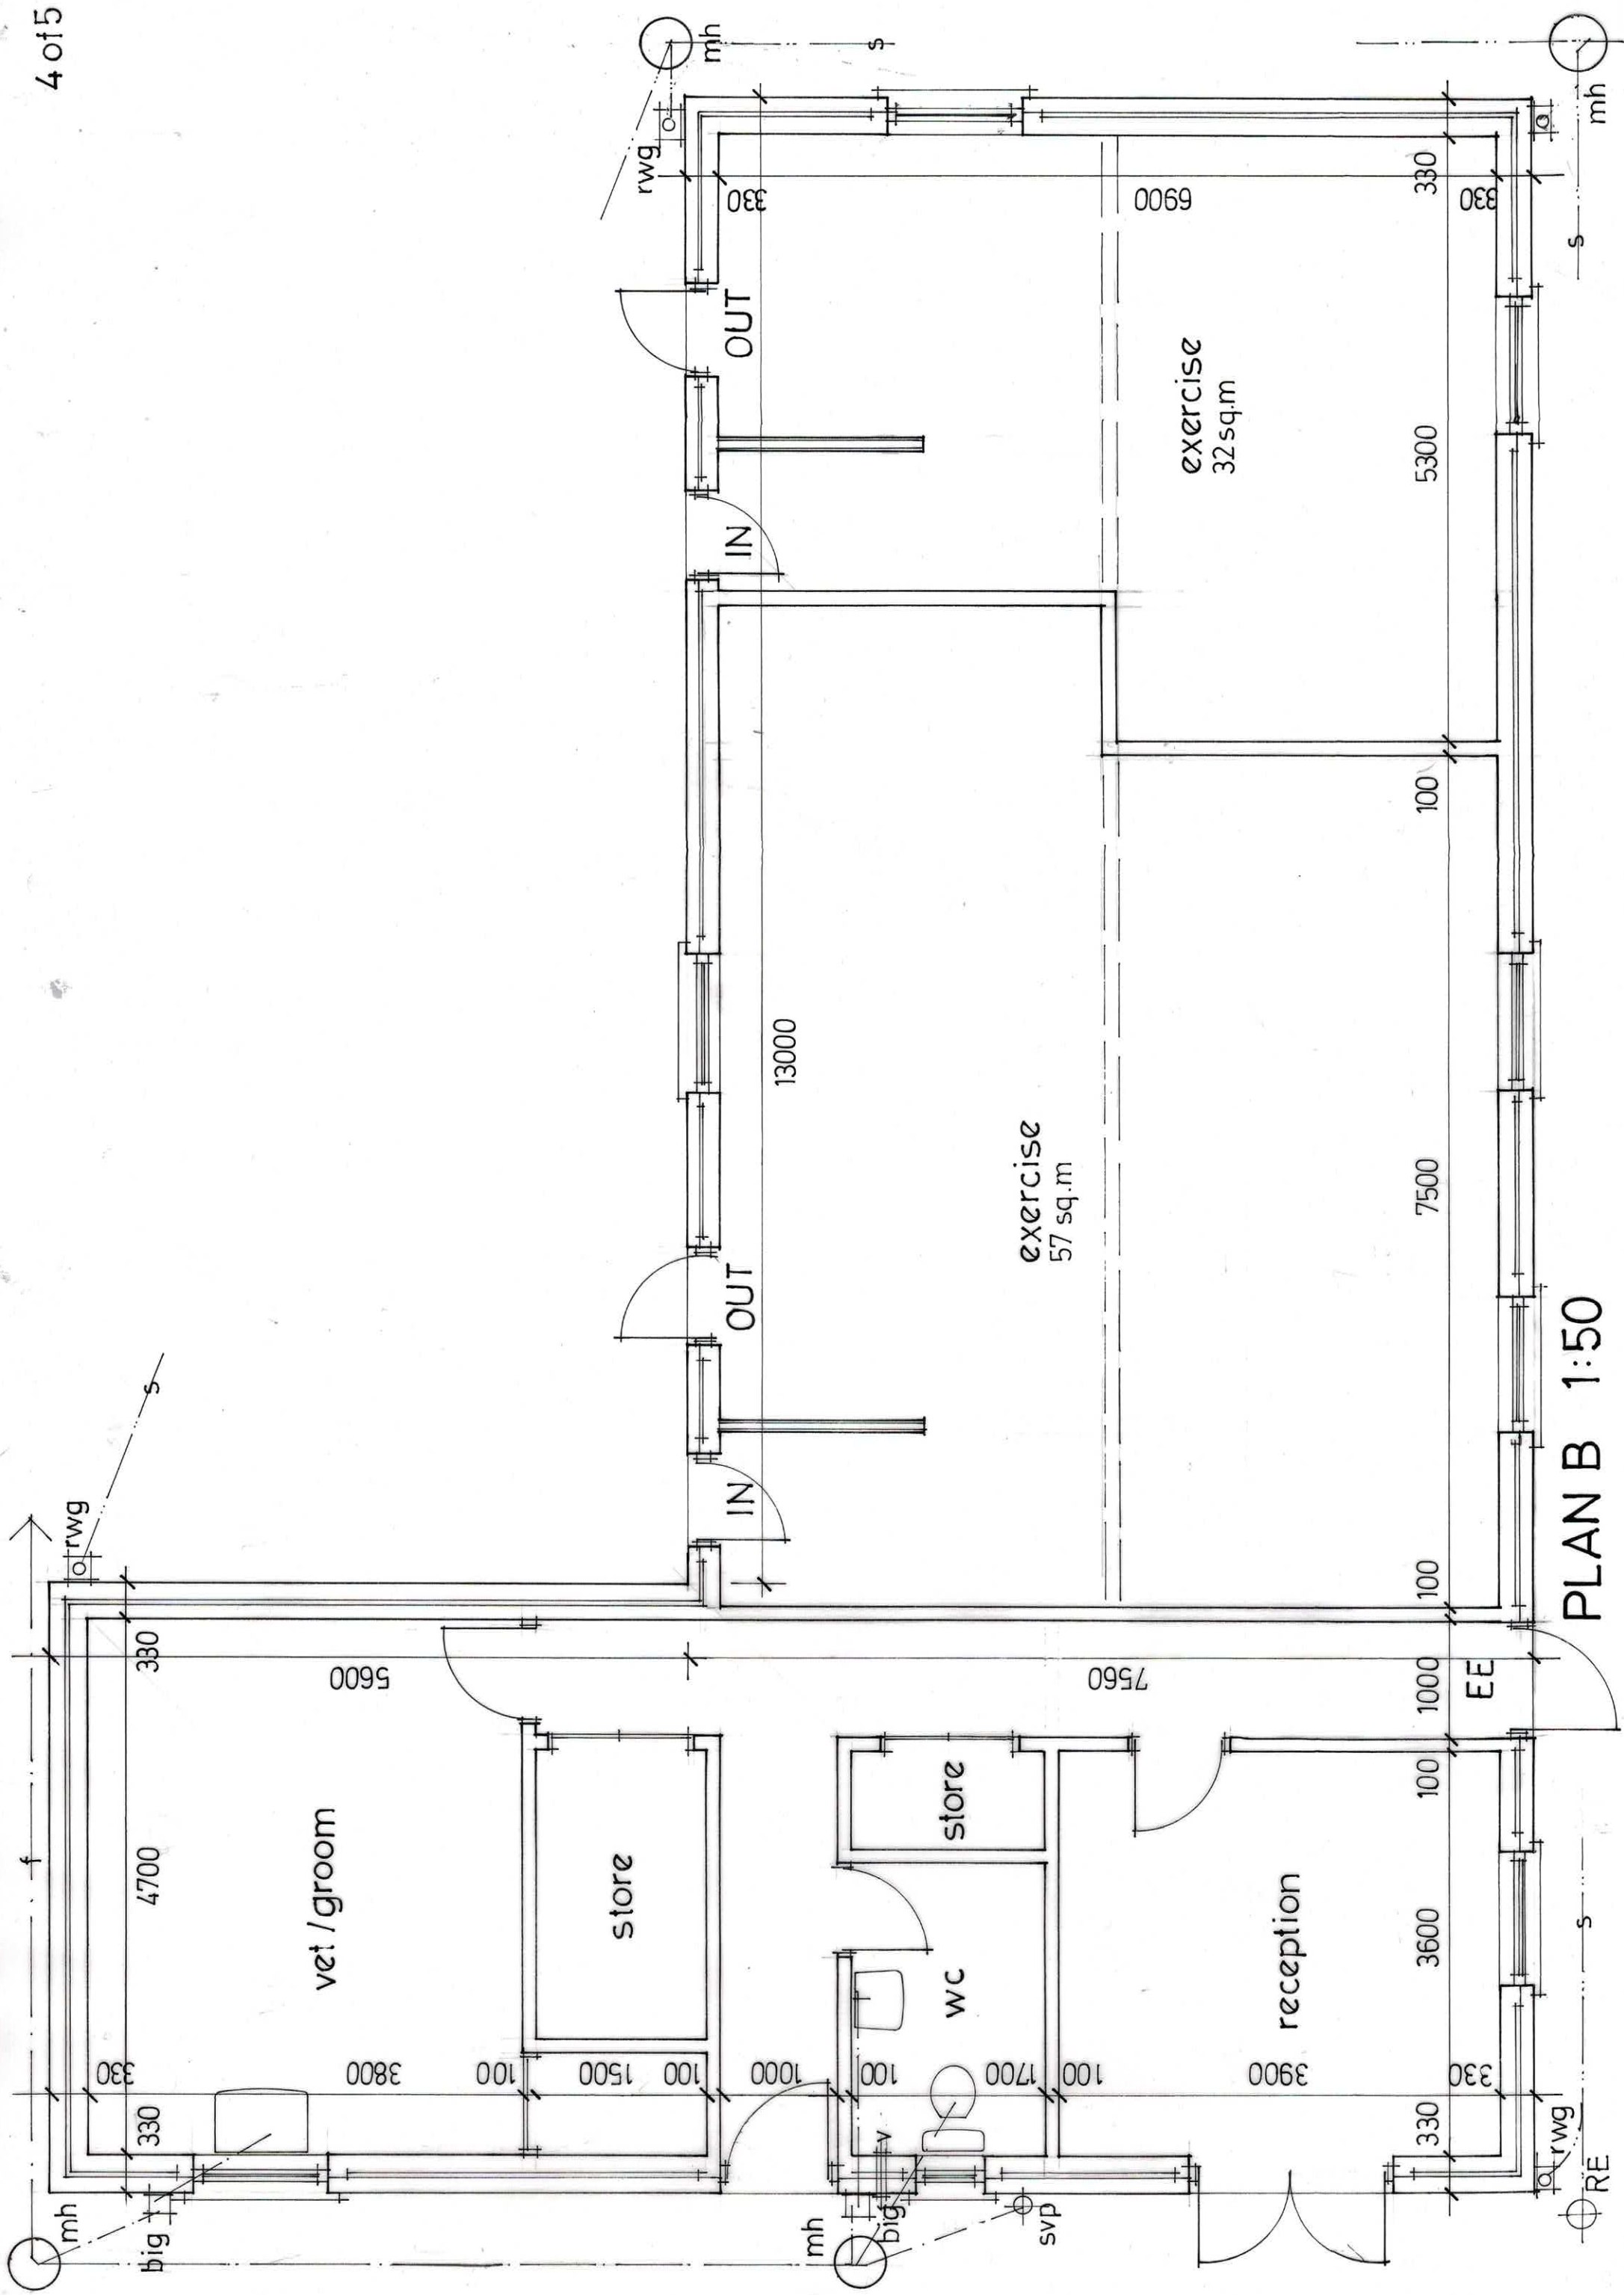

PLAN B 1:50

ANIMAL CONCERN CUMBRIA, EGREMONT

1 of 5


2 NO. ANCILLARY BUILDINGS

NB. THESE DRAWINGS ARE FOR THE SOLE PURPOSE OF OBTAINING COPELAND & PLANNING & BDC. REGS. APPROVALS.


NB. ALL NEW ELECTRICAL WORK TO BE DESIGNED, INSTALLED, INSPECTED & TESTED IN ACC. WITH IEE WIRING REGS - 18TH EDITION.

THE WORKS TO BE BY A SELF CERTIFIED INSTALLER OR BY A SQEP PERSON, WITH A CERT. OF COMPLIANCE PROVIDED TO BQ. CONTROL UPON COMPLETION OF THE WORKS.


MOD. MARCH 2021 - BUILDING B AMENDED TO CLIENT REQUIREMENTS, UNLESS ELEVATIONS PLUS SITE PLAN AMENDED TO INDICATE EXTENT OF CURRENT PROPOSAL, & LOCATION PLAN AMENDED TO SUIT - ALSO SEE DEMOLITION BUILDINGS PLAN ATTACHED.

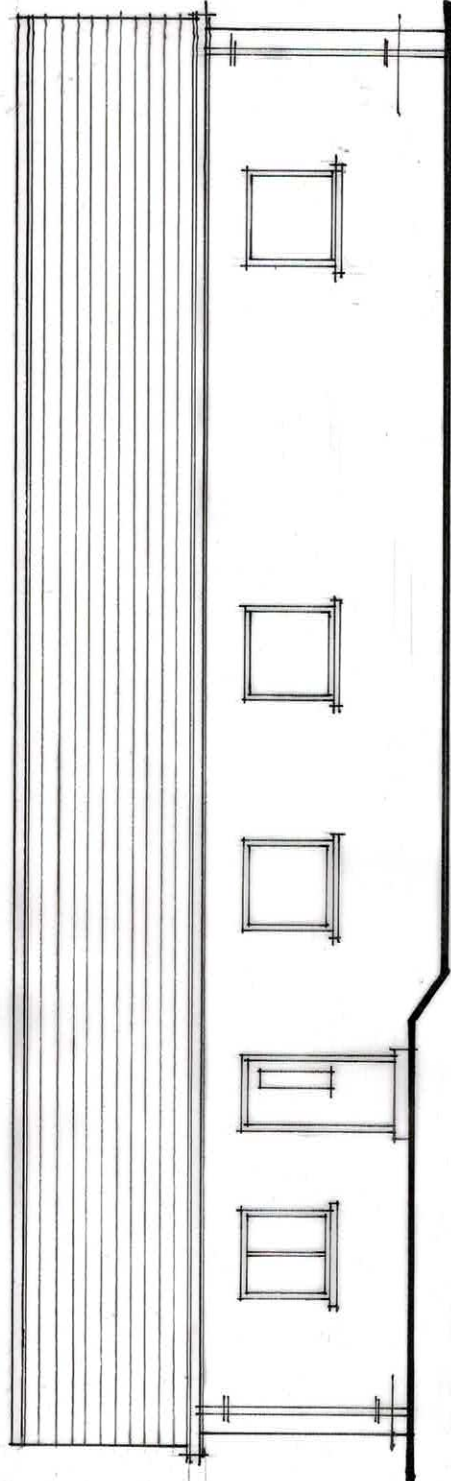


SOUTH

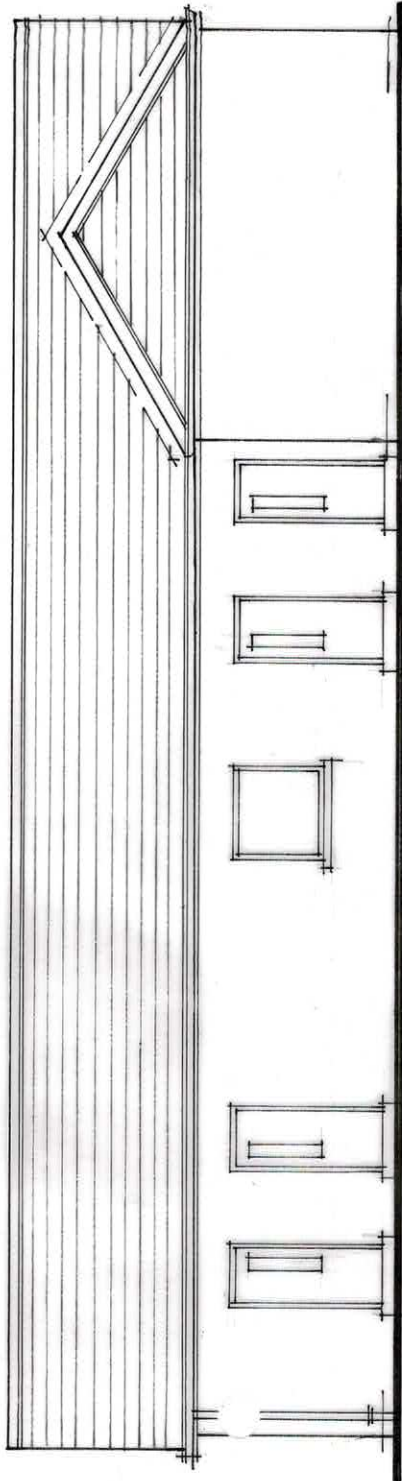


NORTH
BUILDING B

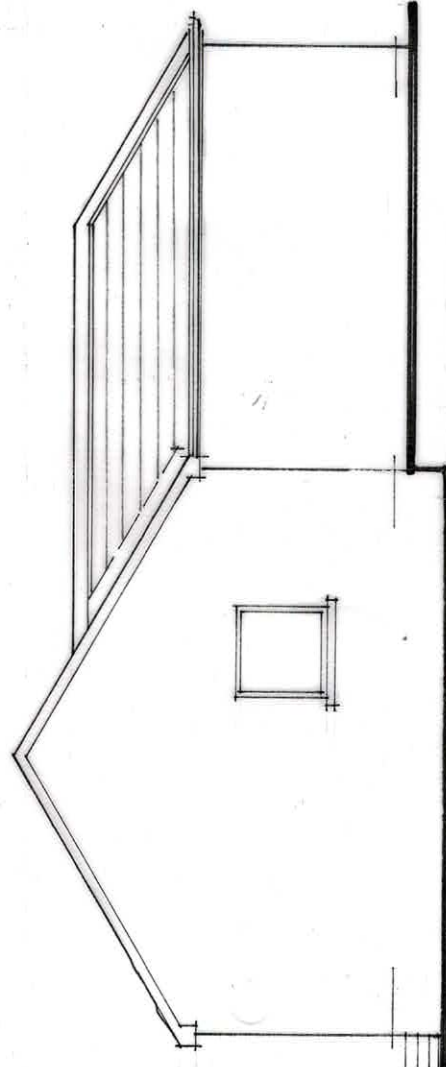


EAST

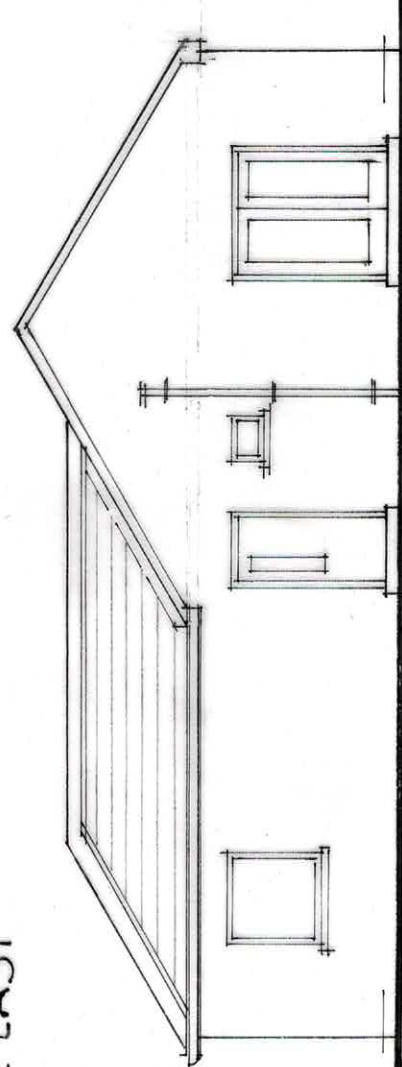


WEST

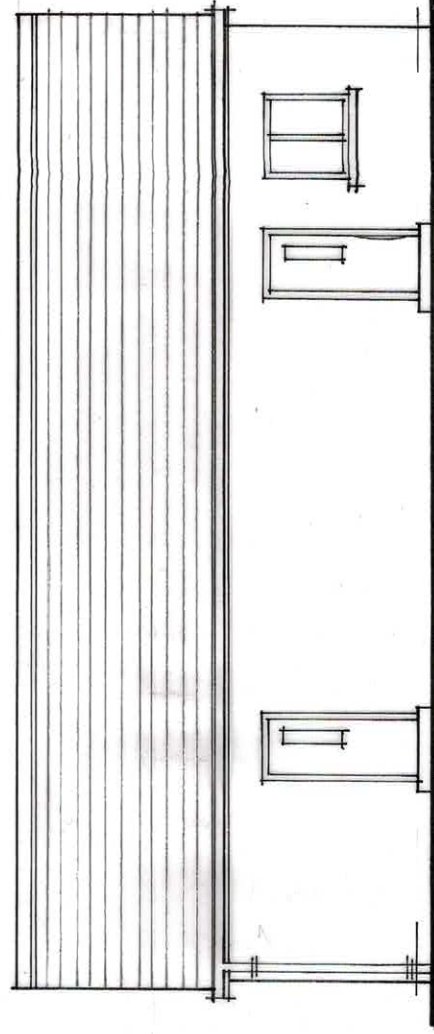


SOUTH

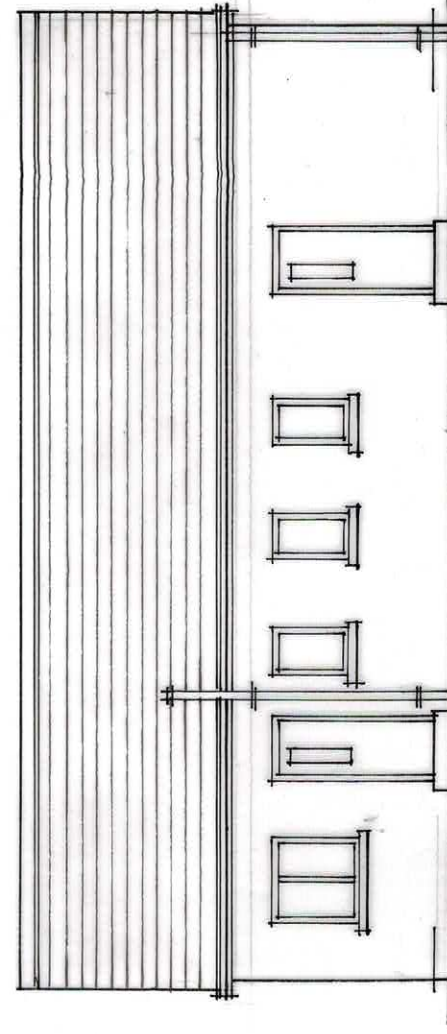

NORTH

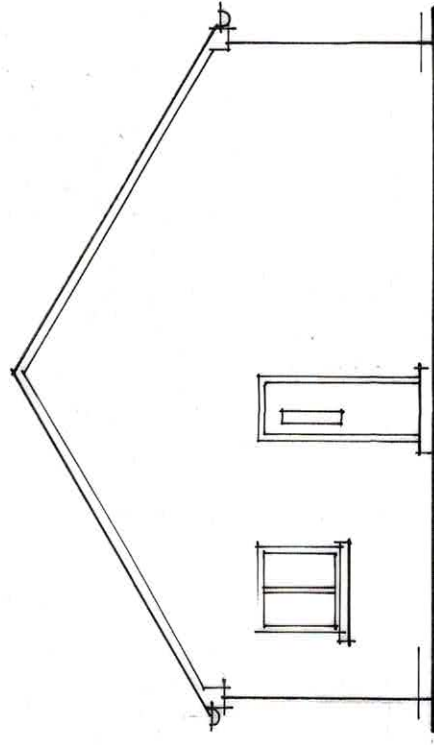


EAST

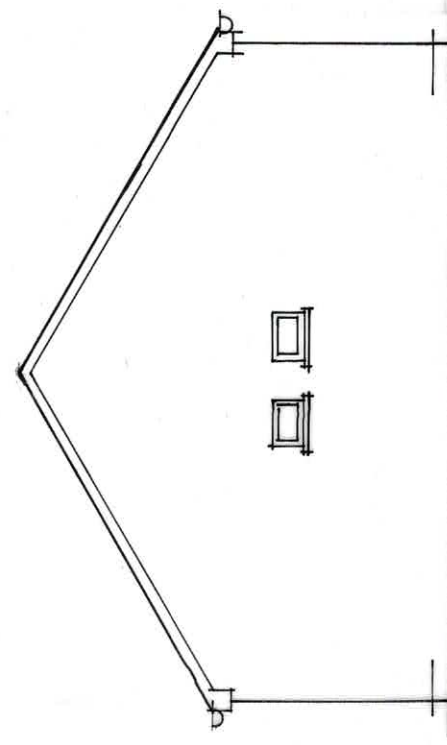

WEST
BUILDING A

ELEVATIONS 1:100

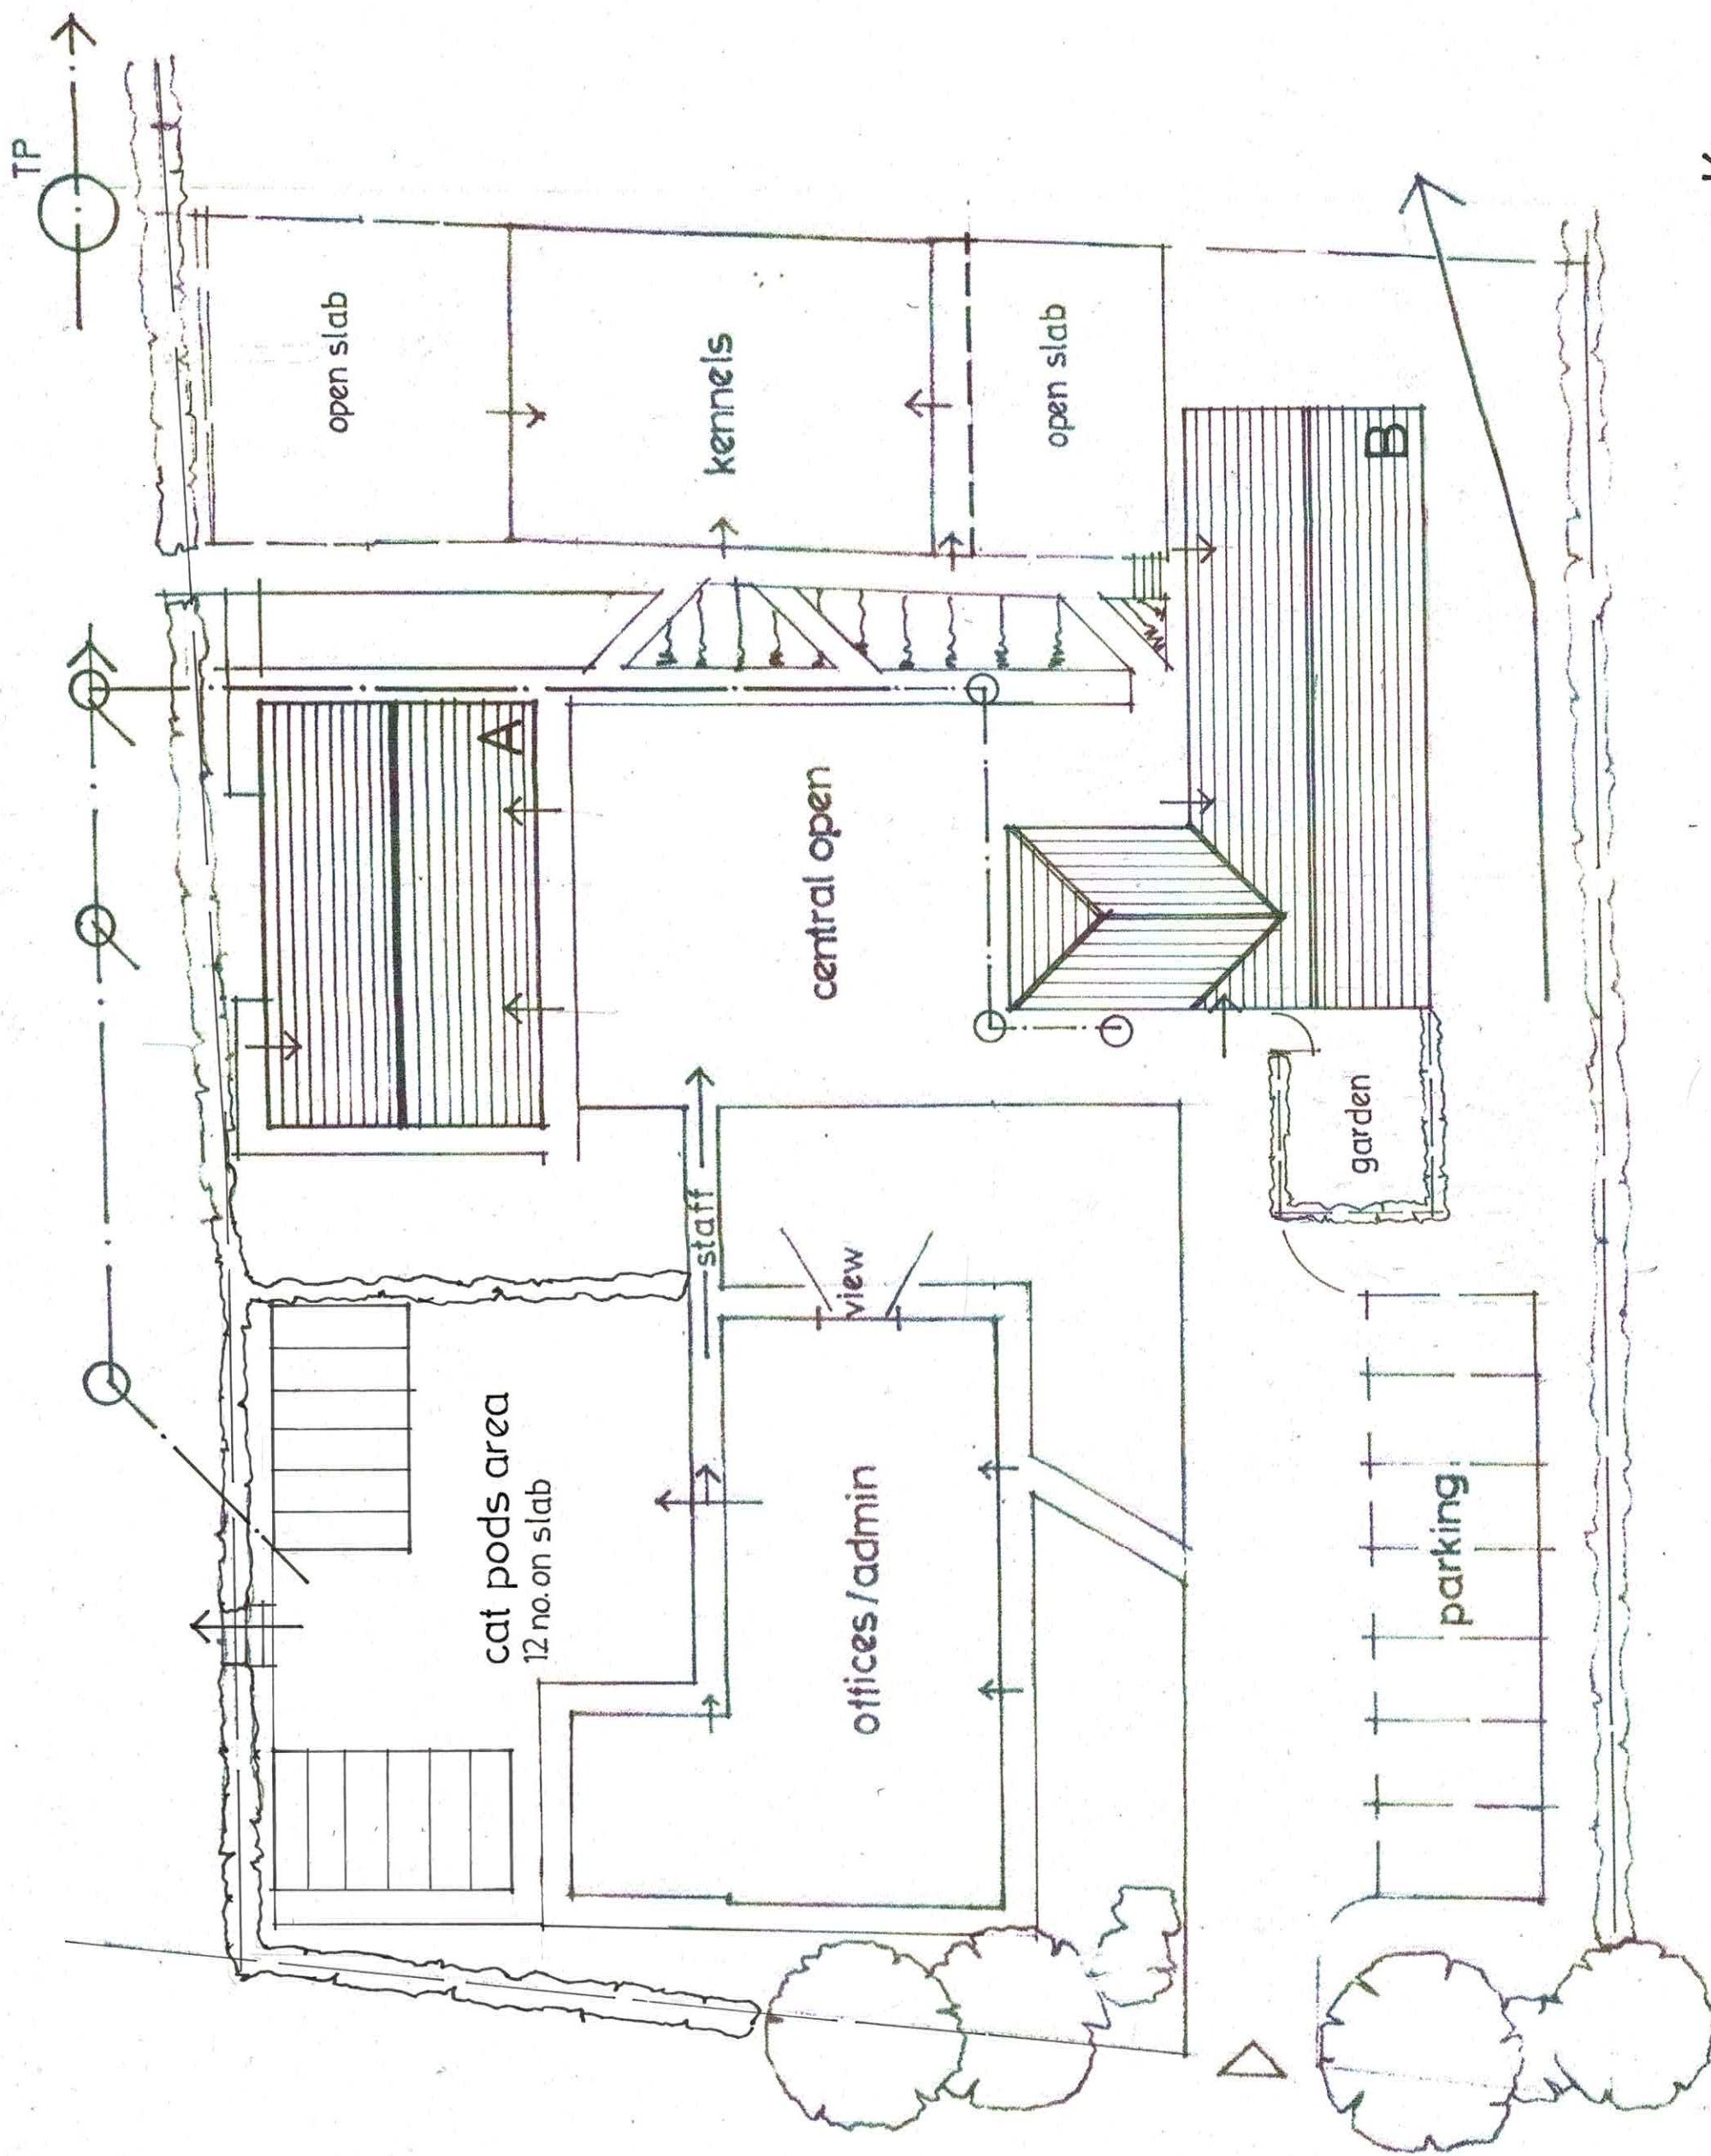

SITE PLAN 1:200

K