

ANIMAL CONCERN CUMBRIA, EGREMONT


2 NO. ANCILLARY BUILDINGS

NB. THESE DRAWINGS ARE FOR THE SOLE PURPOSE OF OBTAINING COPELANDS & PLANNING & BLDG. REGS APPROVALS.


NB. ALL NEW ELECTRICAL WORK TO BE DESIGNED, INSTALLED, INSPECTED & TESTED IN ACC. WITH IEE WIRING REGS - 18th EDITION.

THE WORKS TO BE BY A SELF CERTIFIED INSTALLER OR BY A SOEP PERSON, WITH A CERT. OF COMPLIANCE PROVIDED TO B.G. CONTROL UPON COMPLETION OF THE WORKS.


MOD. MARCH 2021 - BUILDINGS B AMENDED TO CLHEAT REQUIREMENTS, LIKEWISE ELEVATIONS PLUS SITE PLAN AMENDED TO INDICATE EXTENT OF CURRENT PROPOSAL, & LOCATION PLAN AMENDED TO SUIT - ALSO SEE DEMOLITION BUILDINGS PLAN ATTACHED.

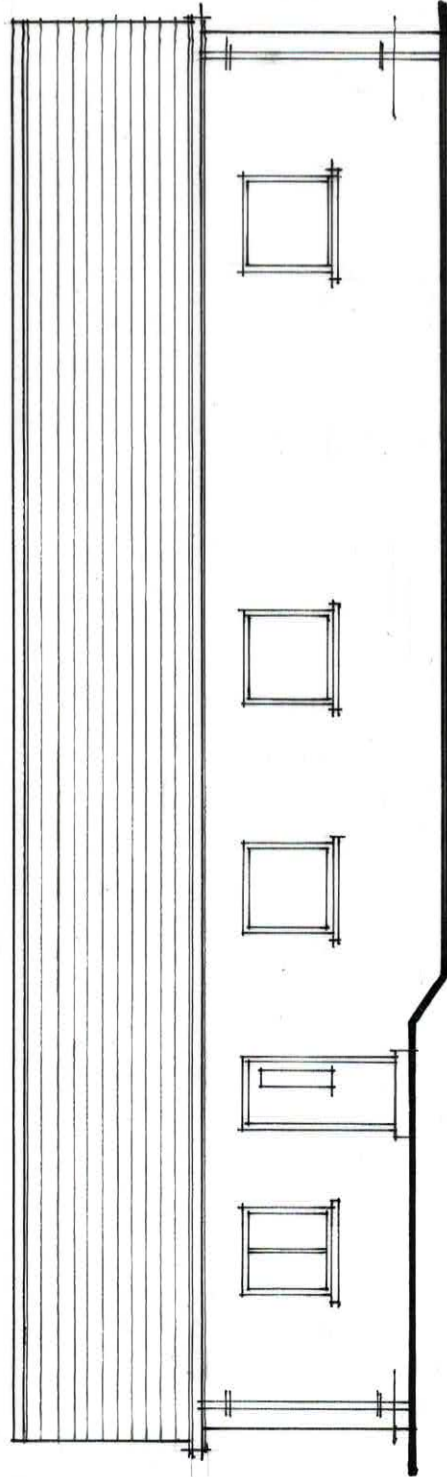


SOUTH

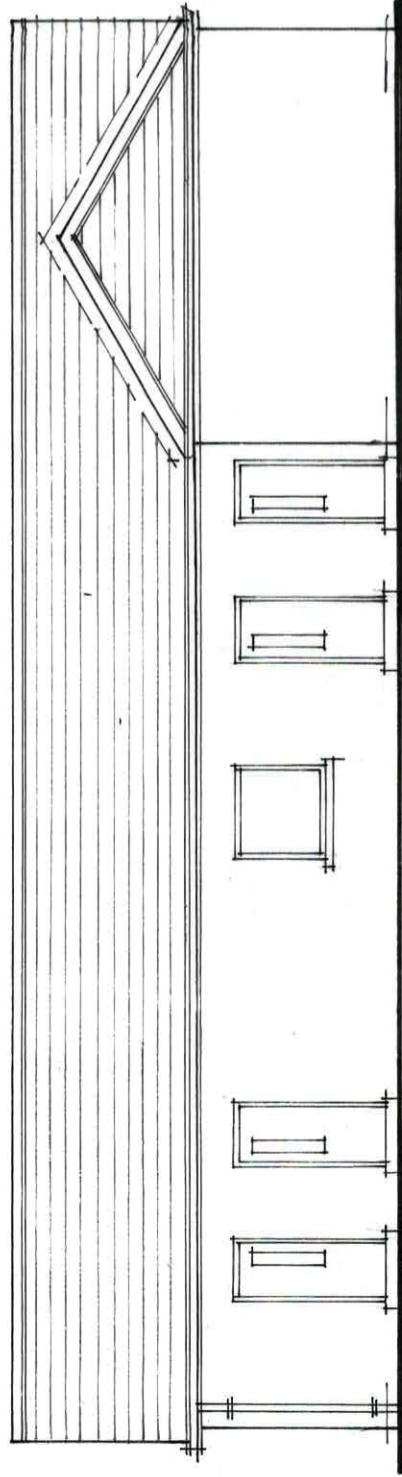


NORTH

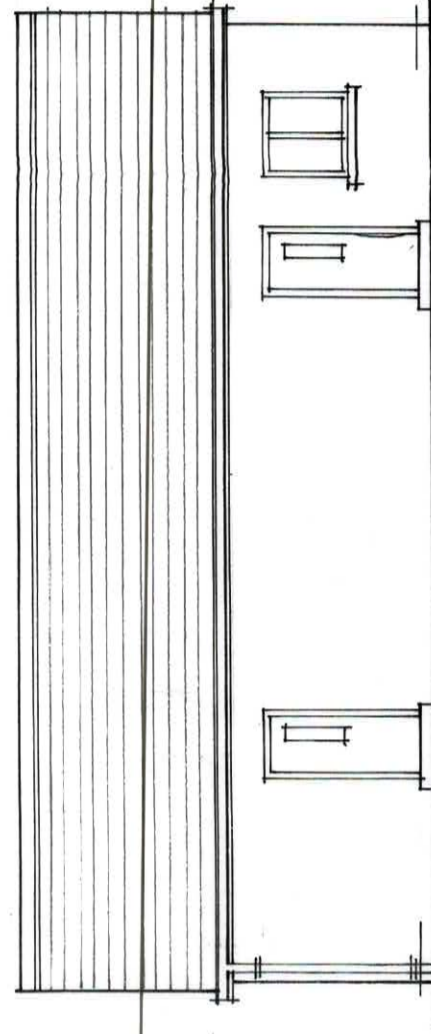


SOUTH

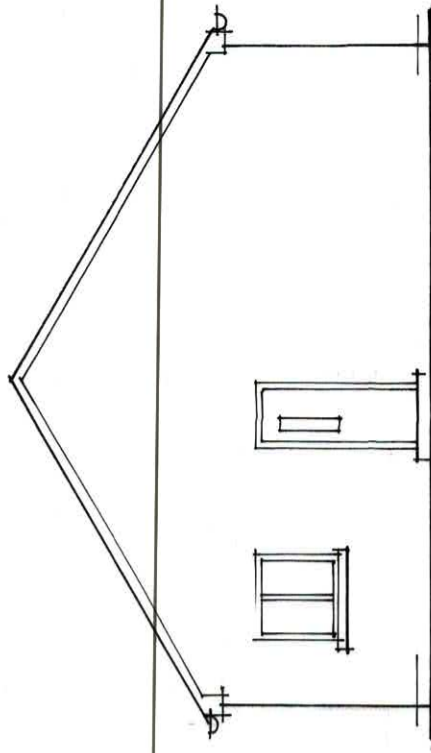


EAST

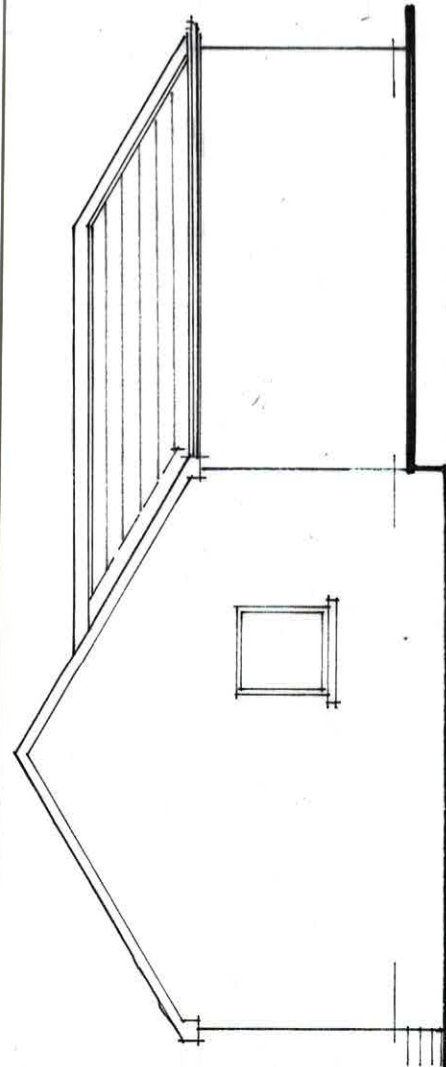

EAST

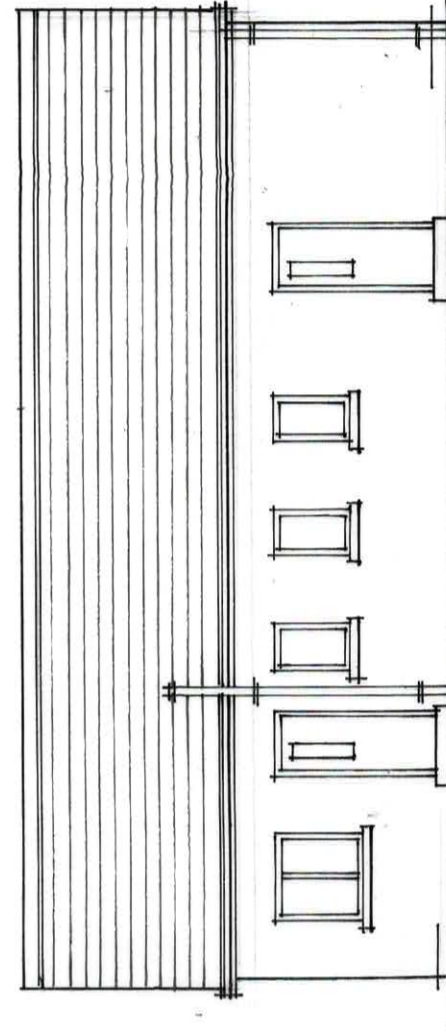


NORTH

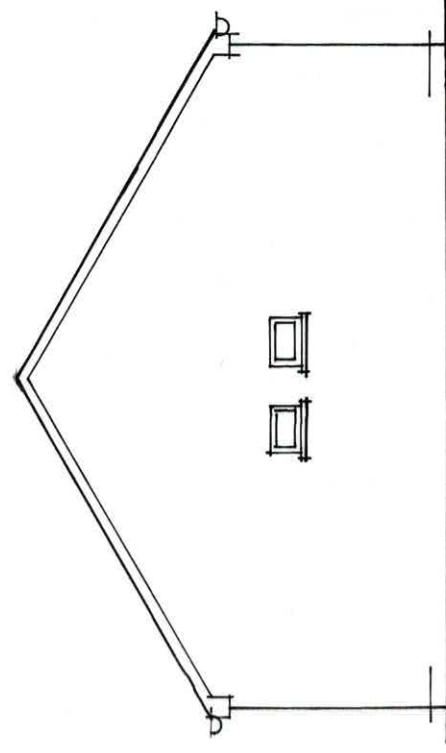

WEST

ELEVATIONS 1:100

WEST

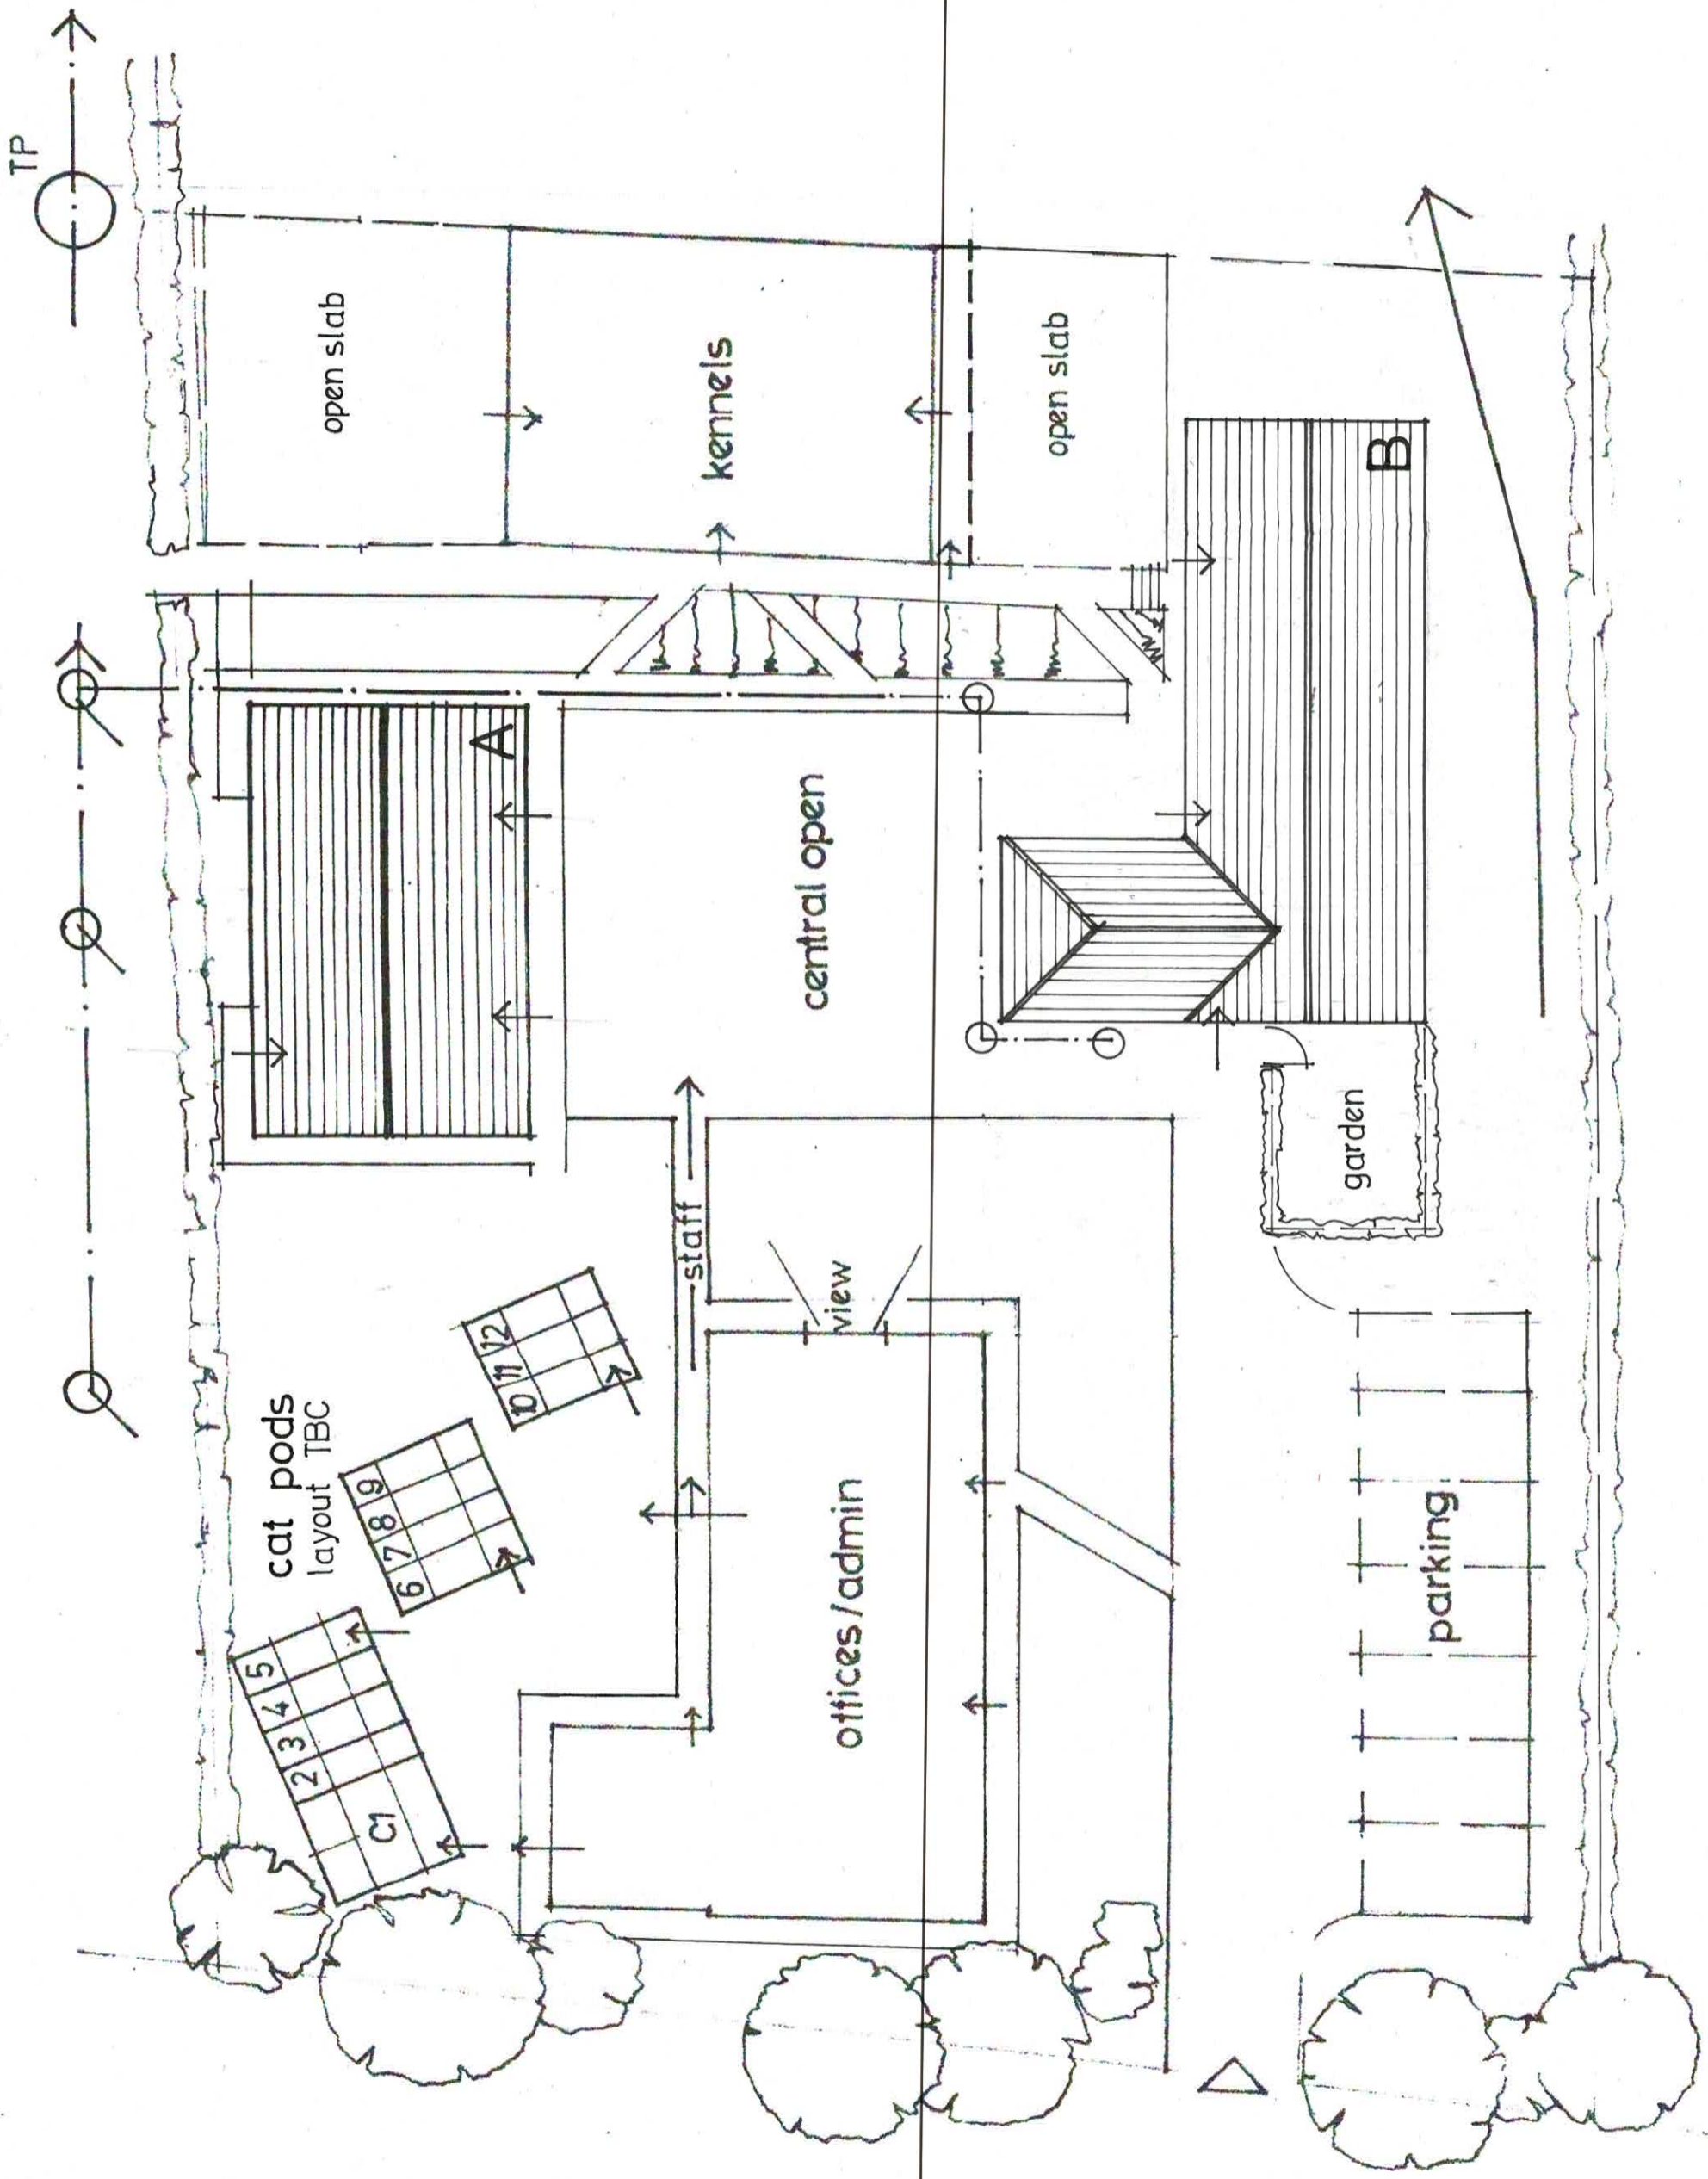

SITE PLAN 1:200