


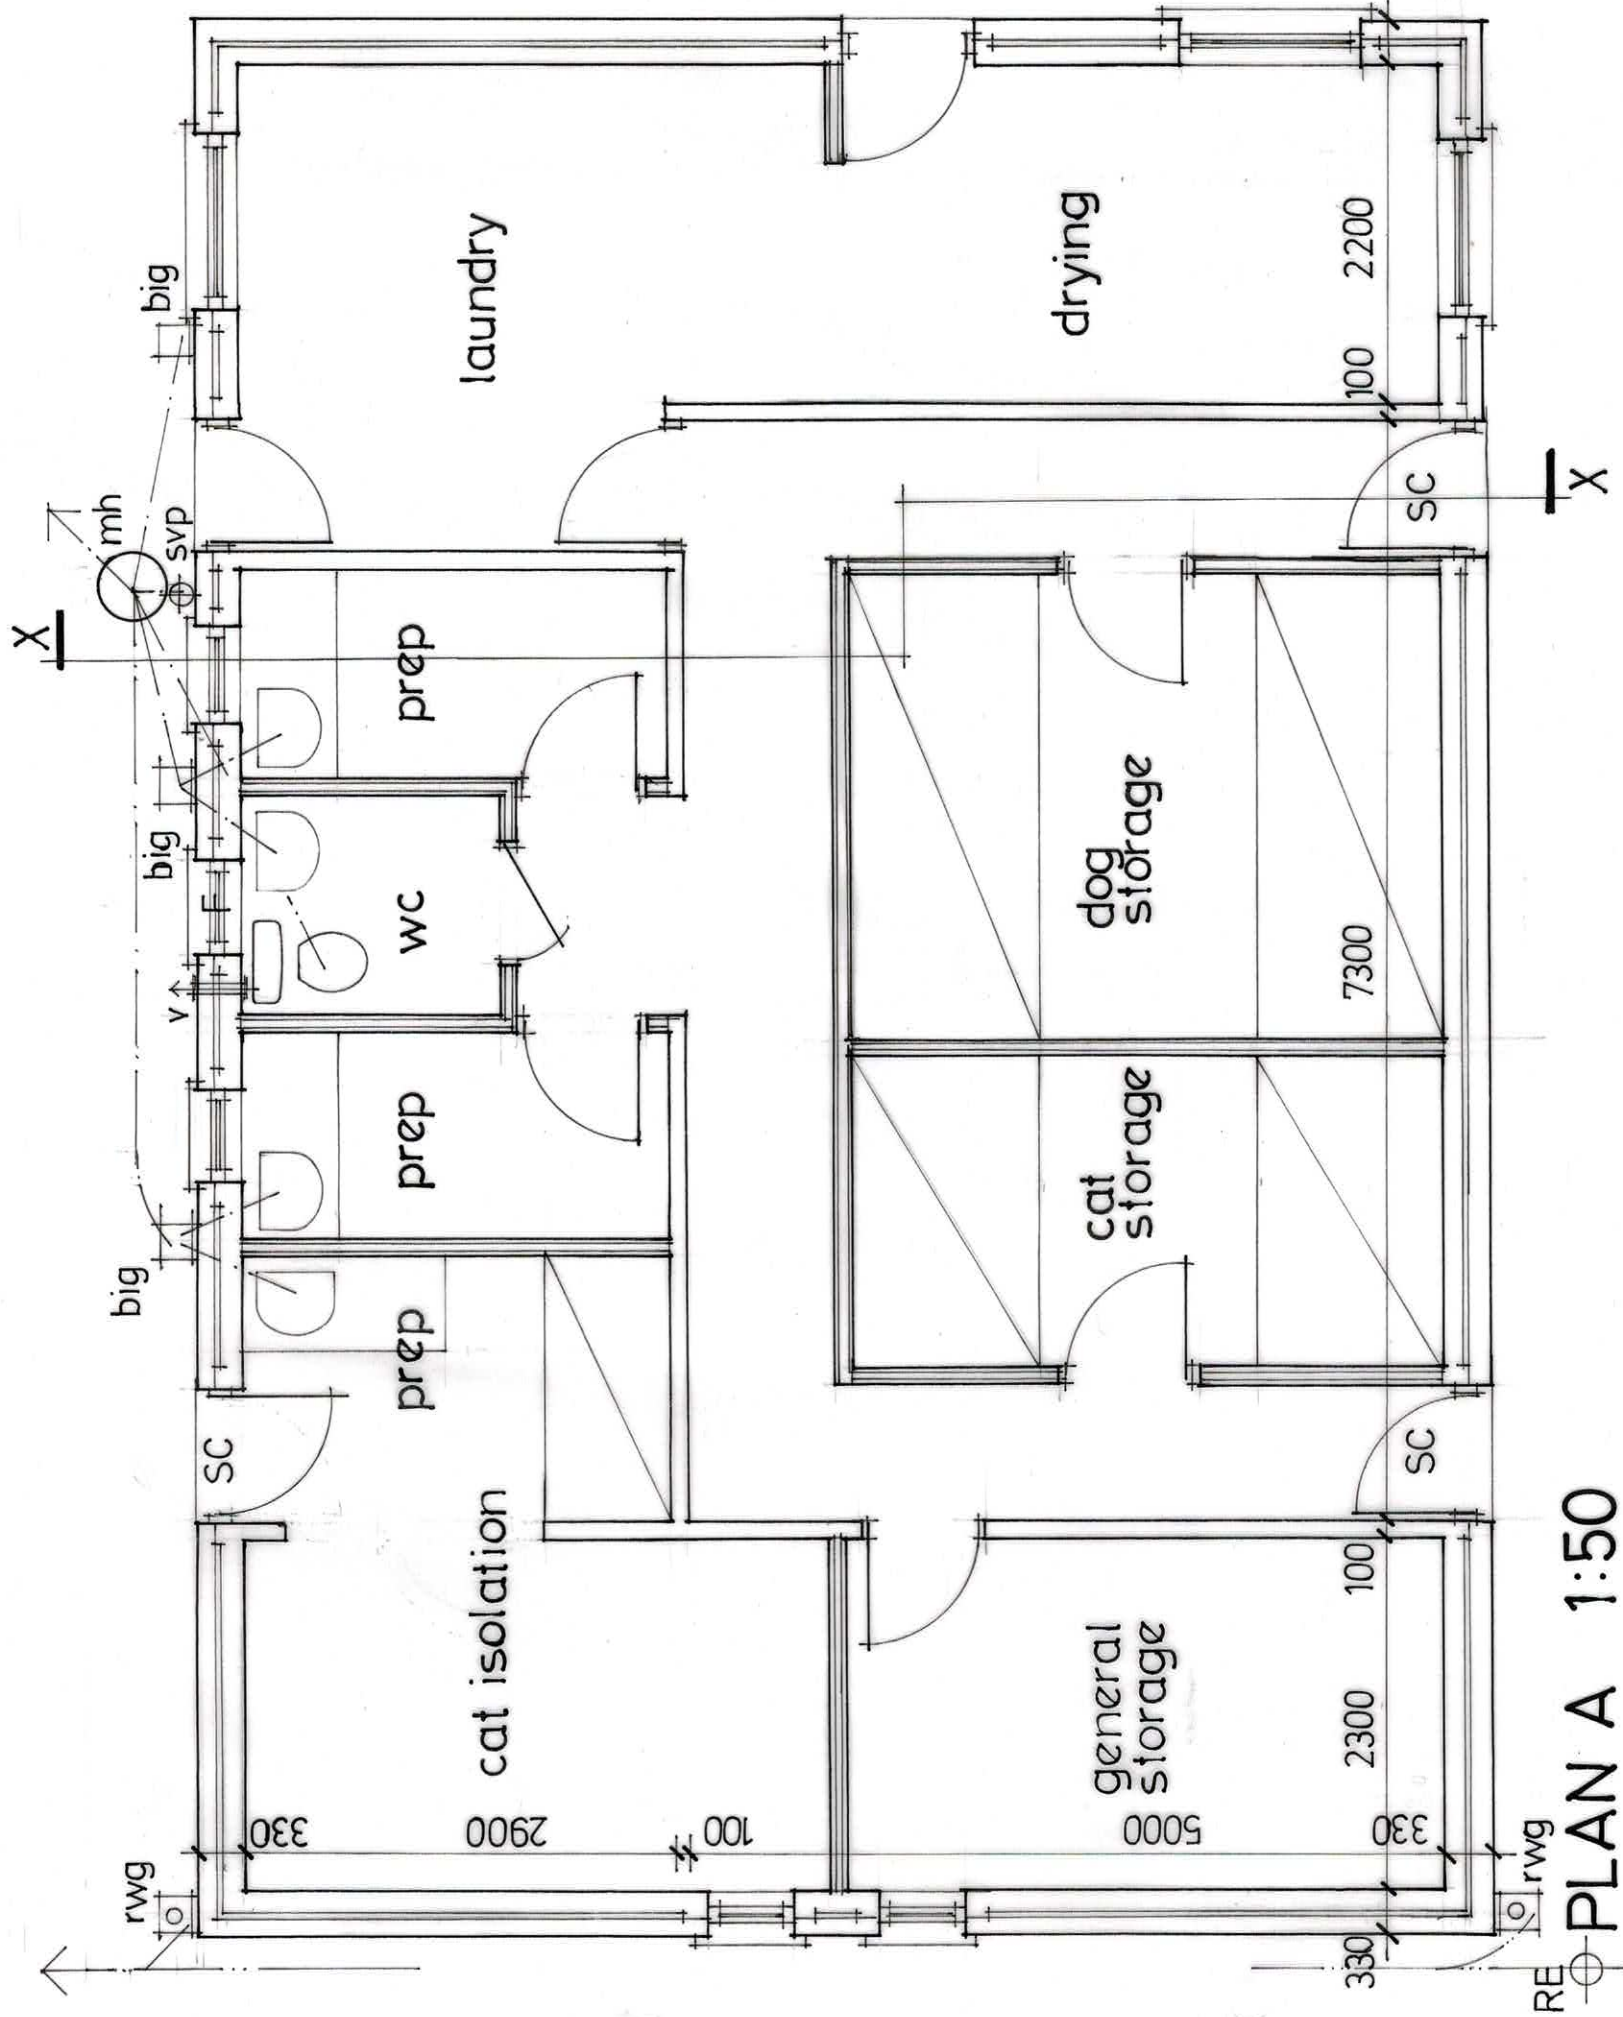

PLAN A 1:50

BASIC BRICKWORK DIMENSIONS INDICATED, & READ IN CONJUNCTION WITH SHEETS 1 & 2 OF 3.

HEATING - ELECTRIC SYSTEM, LAYOUT TO BE CONFIRMED PRIOR TO INSTALLATION.


FITTINGS - FOOD PREP. UNITS & STORAGE SHELVING, CUPBOARDS TO LATER DETAILS TAB.

WALL FINISHES: EXTERNAL - DRY DASH RENDER TO MATCH ADMIN. BLOCK.

INT - RENOVEX FLOOR/WALL PAINT APPLIED

FIRE: INSTAL ALARM SYSTEM TO BOTH BUILDINGS, EXISTING KENNELS & ADMIN. BLOCK, TO CC FIRE SERVICE APPROVED LAYOUTS & UNKAGE, BATTERY BACK UP, COMPARTIMENT ETC, AU TO BS 5446.

NB. THESE NOTES APPLY TO BOTH BUILDINGS A & B, & TO BE READ IN CONJUNCTION WITH ALL DRAWINGS ETC.

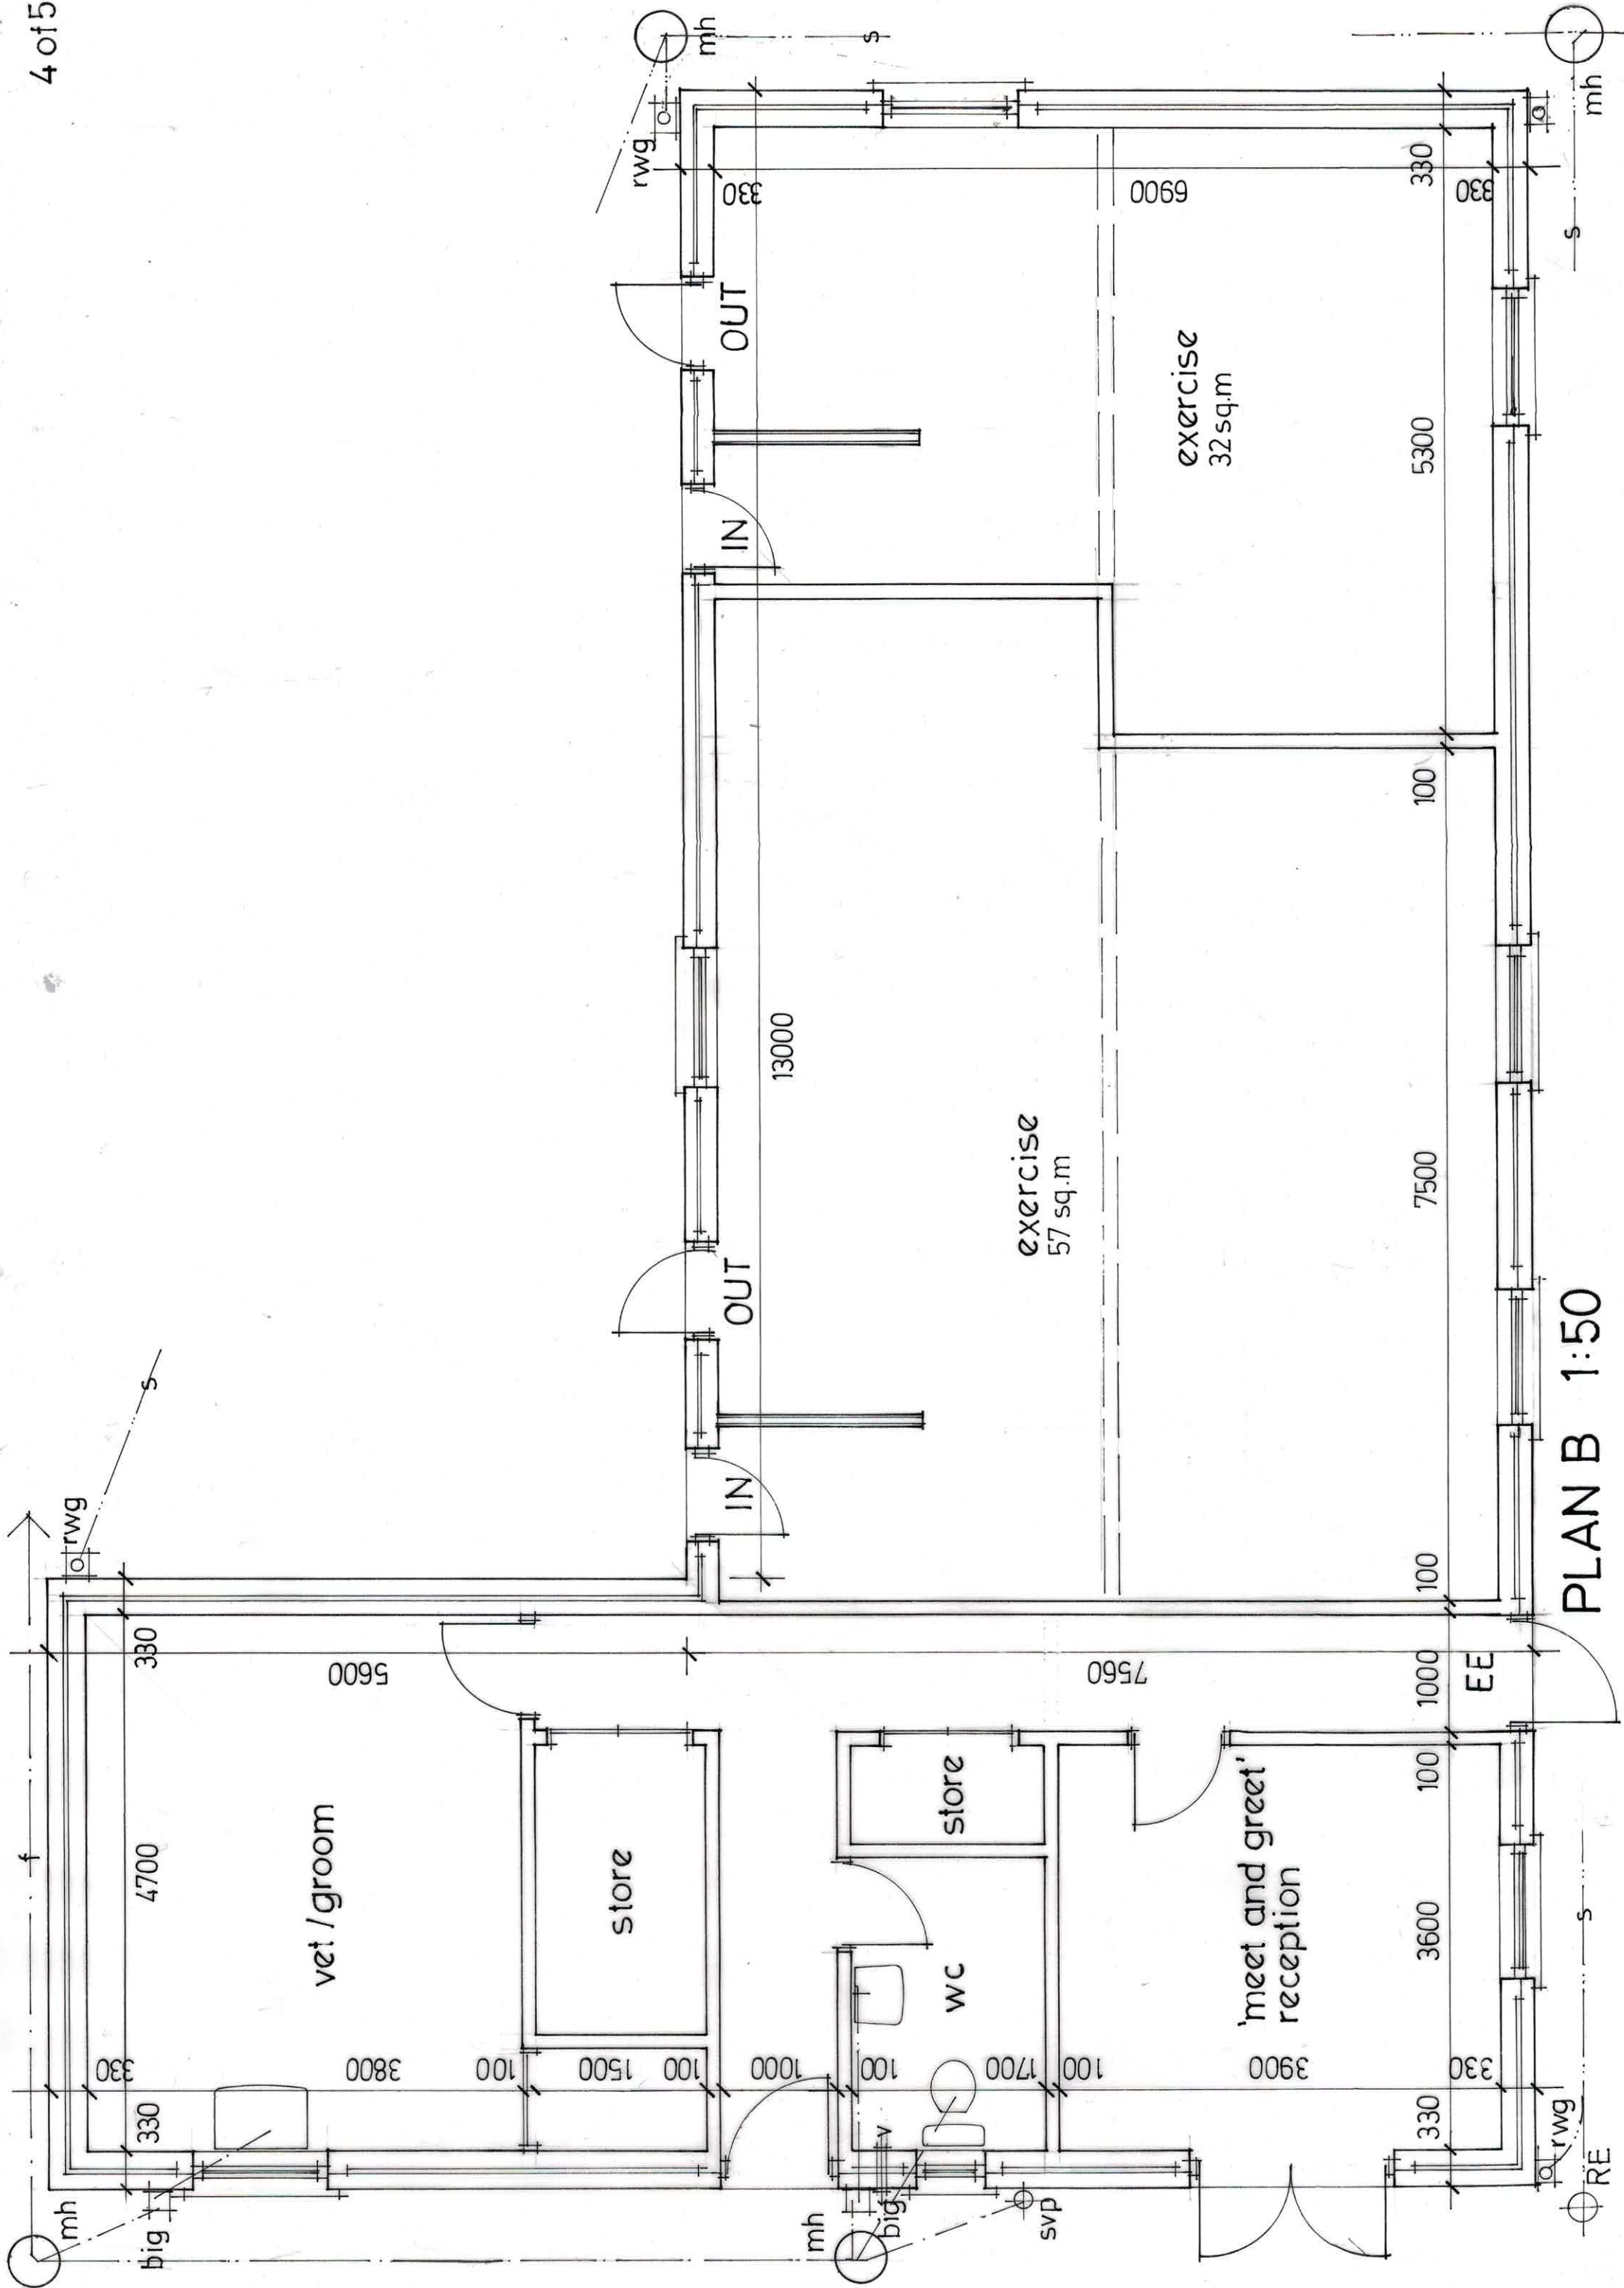

PLAN B 1:50