




Parkhouse Building, Kingmoor Business Park
CARLISLE, Cumbria, CA6 4SJ, Tel. 01228 226662

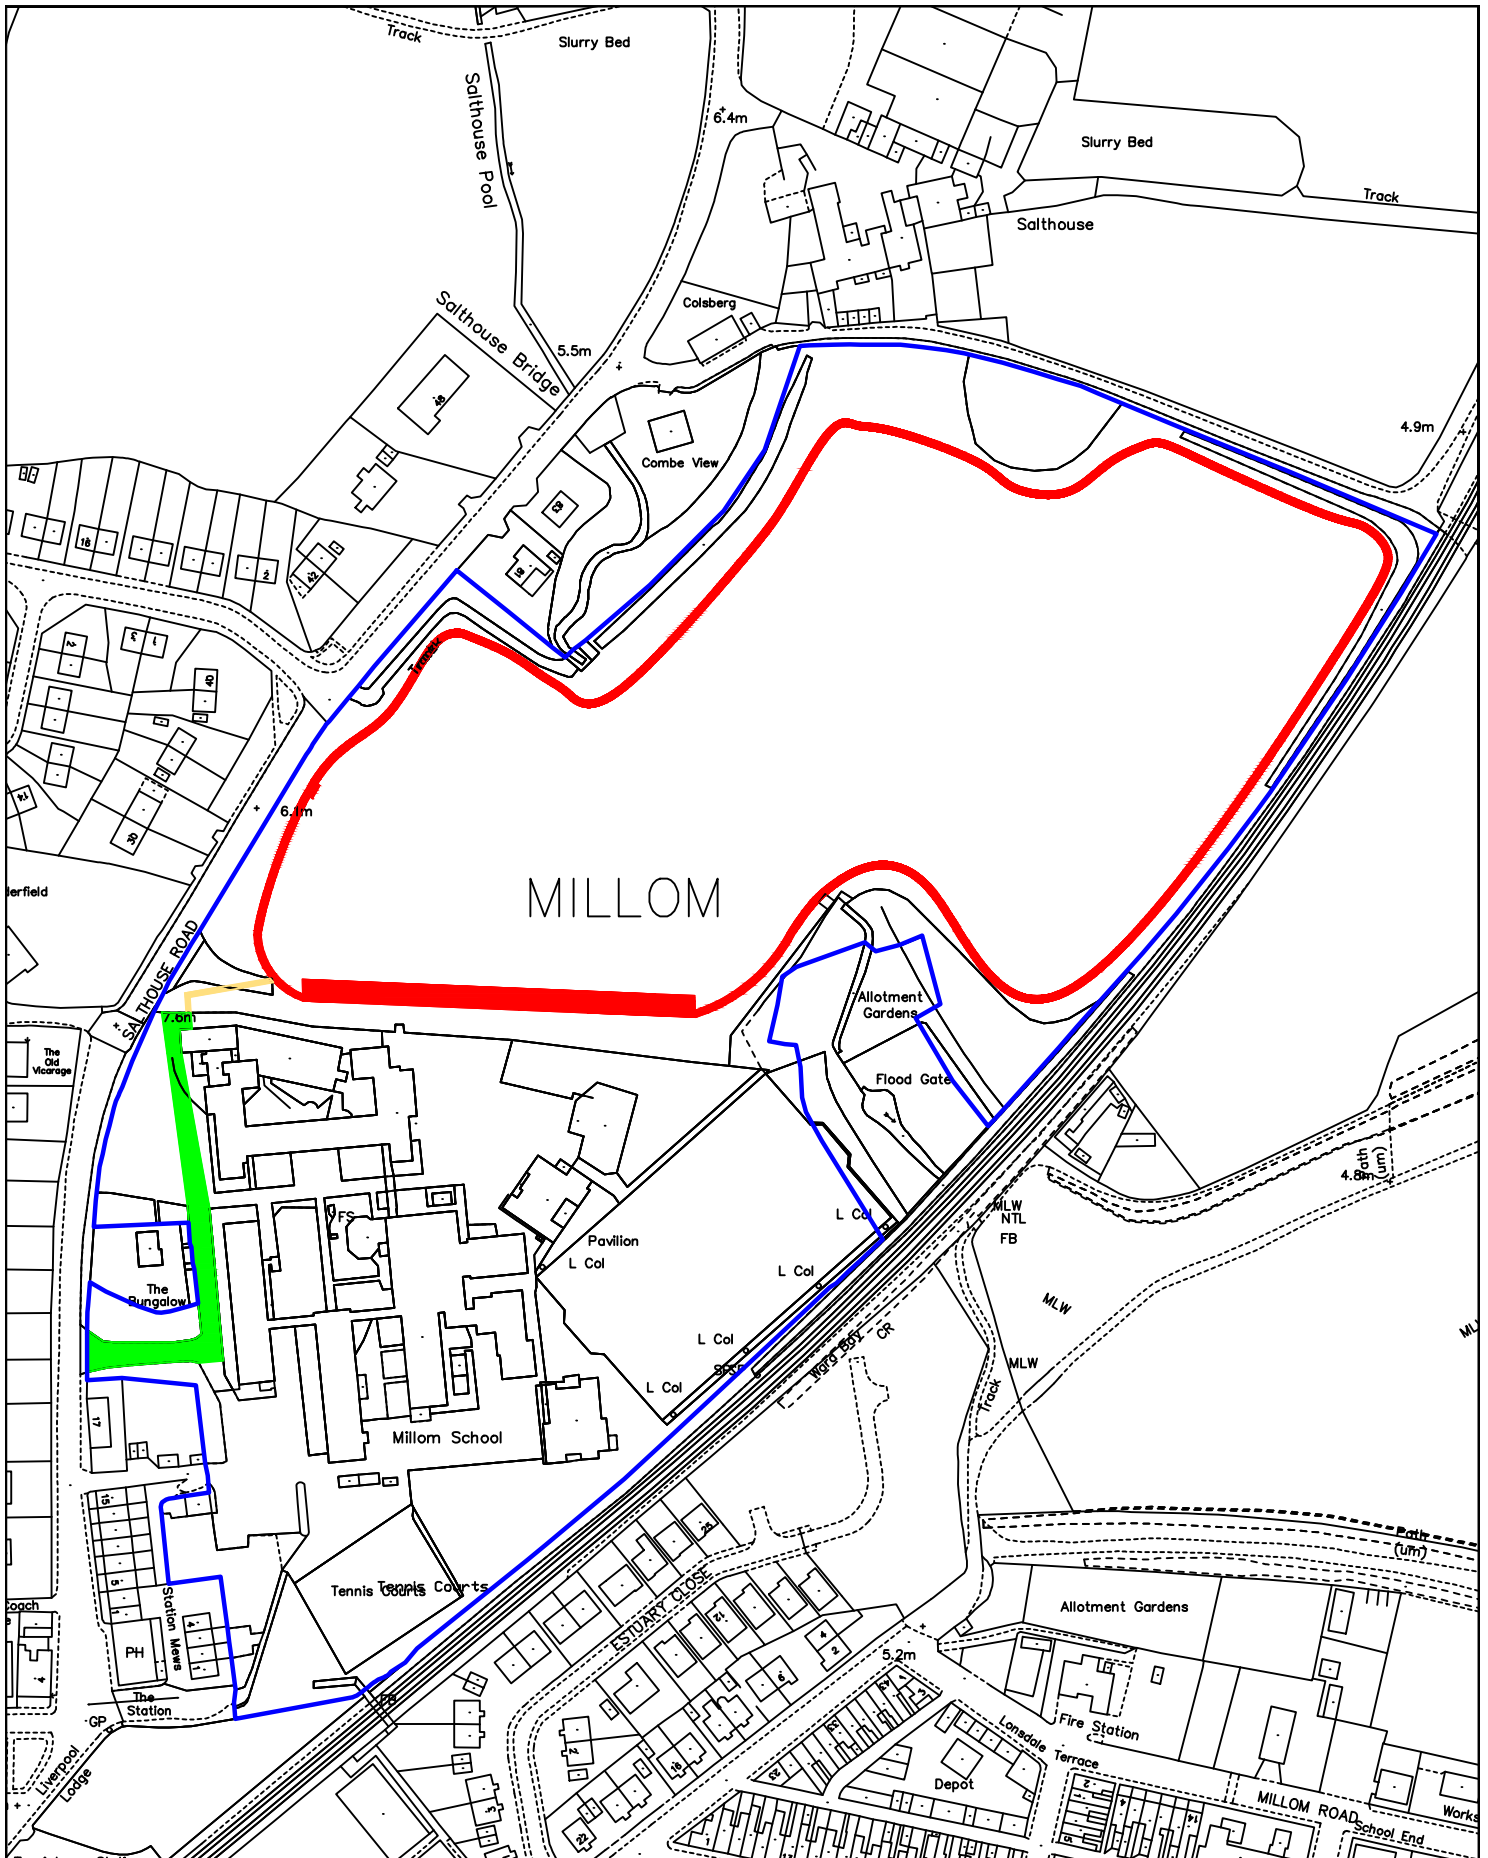

Millom School

- Millom School Boundary
- Access Road
- Access Track
- Millom Community Track

Reproduced from, or based on, Ordnance survey map material with the permission of the Controller of Her Majesty's Stationery Office. (c) Crown Copyright 2006. Licence number 100019596

Location Plan

Drawn by DF	Scale: 1/1250 @ A4	OS Ref No: SD1780	Date: 22.12.2020
-------------	--------------------	-------------------	------------------