

DUNELM DRILLING CO.

BOREHOLE RECORD

Contract No. C5993

Client CLARKE NICHOLS + MARCEL

Ground Level.....

Location ESPREMONT

Date 13th JUL 1993


BOREHOLE No. TP 5+6

Depth	Thick- ness	Legend	Description of Strata	Type of Sample	C kN/m ²	M %	Ø	Density Kg/m ³	N
<u>IPS</u>									
0-30	0-30		CLAYEY SOIL						
0-60	0-60		GRAVEL + COBBLES						
0-90	0-90		DISTURBED FIRM STONY CLAY						
1-70	0-20		BLACK USUALLY CLAY						
1-90	0-50		SATURATED SAND + GRAVELS						
2-40	0-50		FIRM DARK BROWN STONY CLAY						
2-90	0-50		LARGE INGRESS OF WATER AT 2.0m + EXTENSIVE COLLAPSE OF PIT						
<u>IP/6</u>									
0-10	0-10		SOIL						
0-50	0-50		FIRM STONY SOILY CLAY						
0-60	0-30		MEDIUM BROWN STONY SANDY CLAY						
0-90	1-10		GREY/BROWN SAND + GRAVELS (ROOTLESS)						
2-10	0-70		ORANGE/BROWN + GREY SAND + GRAVELS + CLAY INTRUSIONS						
2-90									

DRY

Water Struck at AS SHOWN

Standing Water Level.....

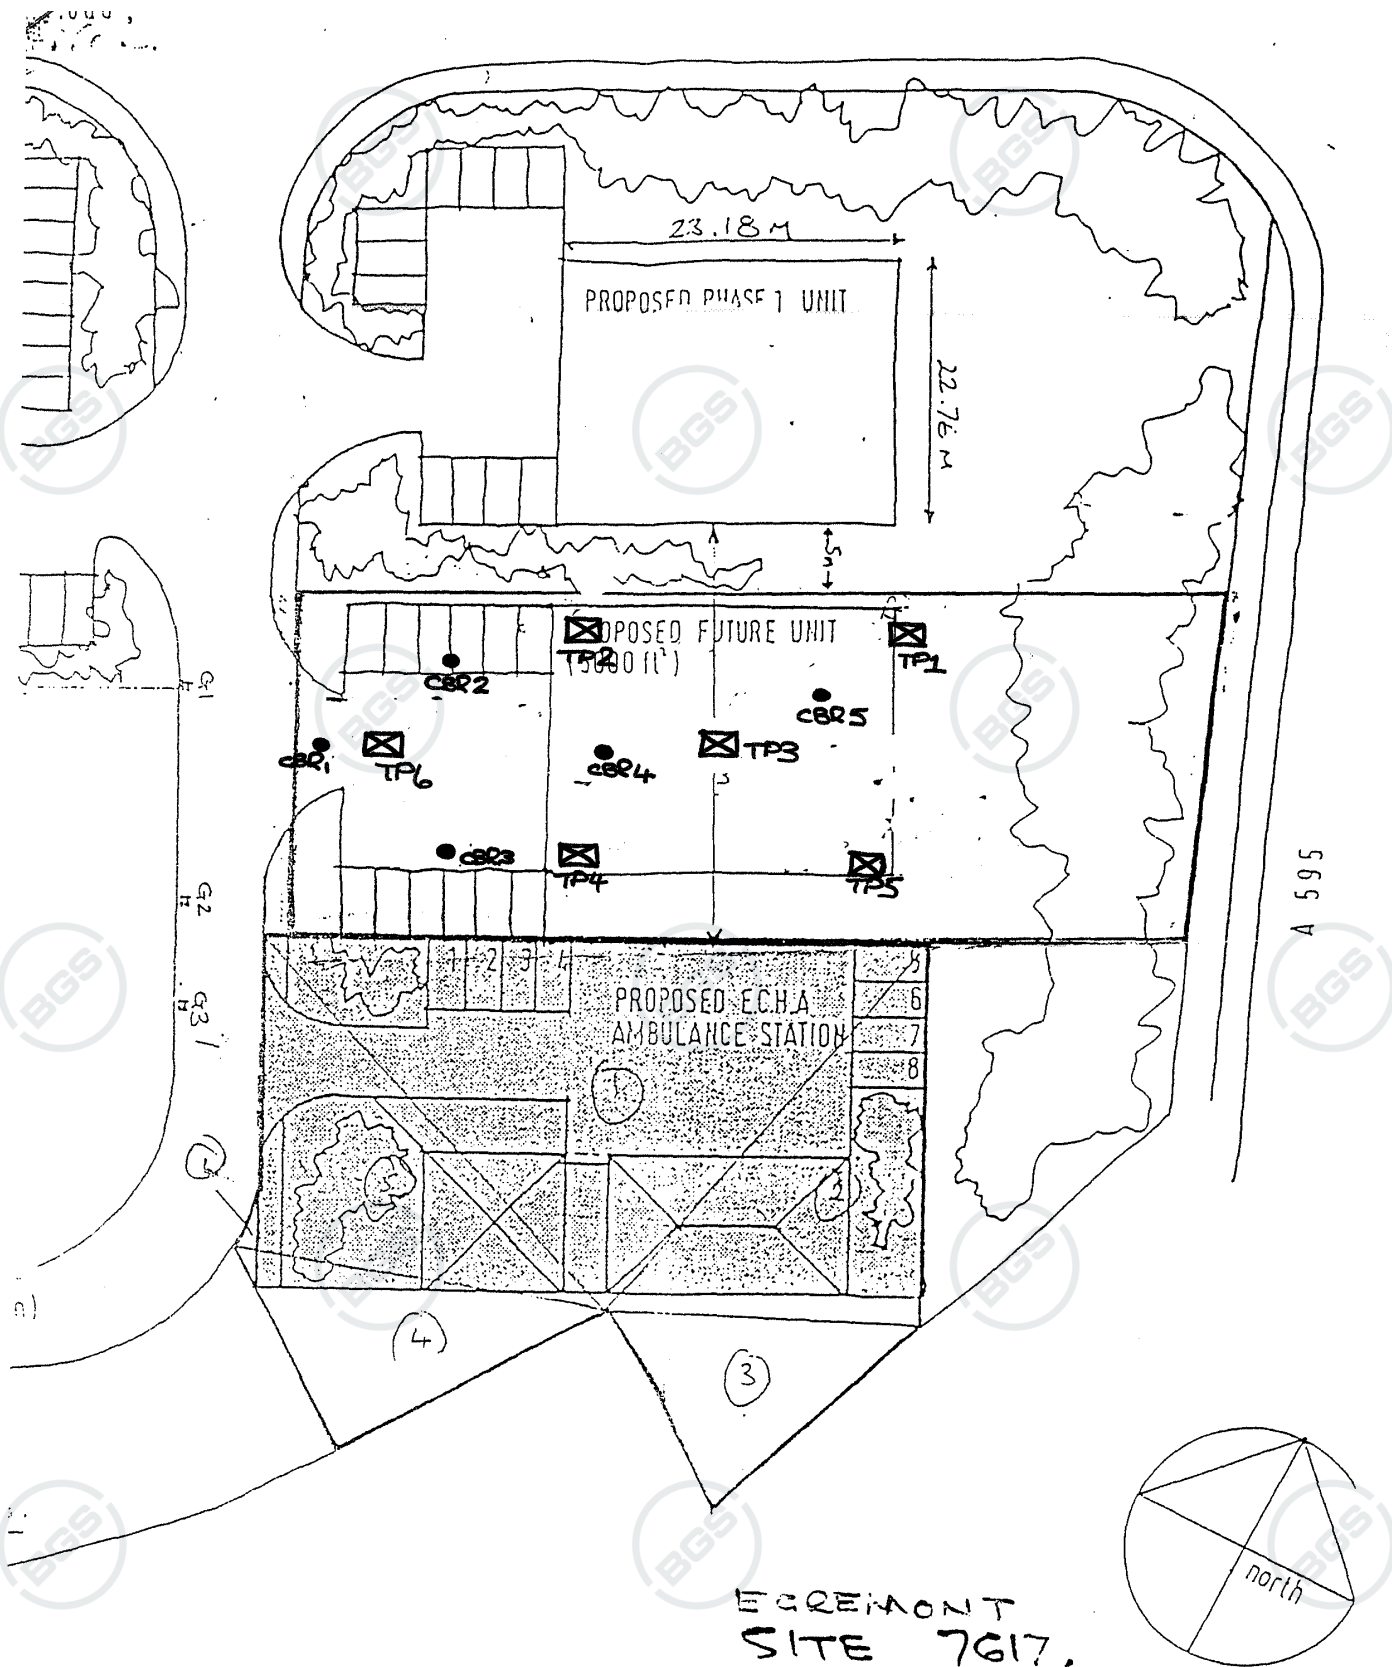

**TOM MELLOR
& PARTNERS**

ARCHITECTS · PLANNING · & DEVELOPMENT CONSULTANTS
23 PARK STREET · LYTHAM · LANCASHIRE · FY8 5LY · (0253) 734242
125 HIGHGATE · KENDAL · CUMBRIA · LA9 4EN · (0539) 727402

PROJECT
PROPOSED AMBULANCE STATION · BRIDGE END INDUSTRIAL ESTATE, EGREMONT.
DRAWING NO.
SITE LAYOUT · OPTION 2

DATE
JAN '92
DRAWN BY
BORMERD
SCALE
1/500
JOB NO.
K 123 / 03