
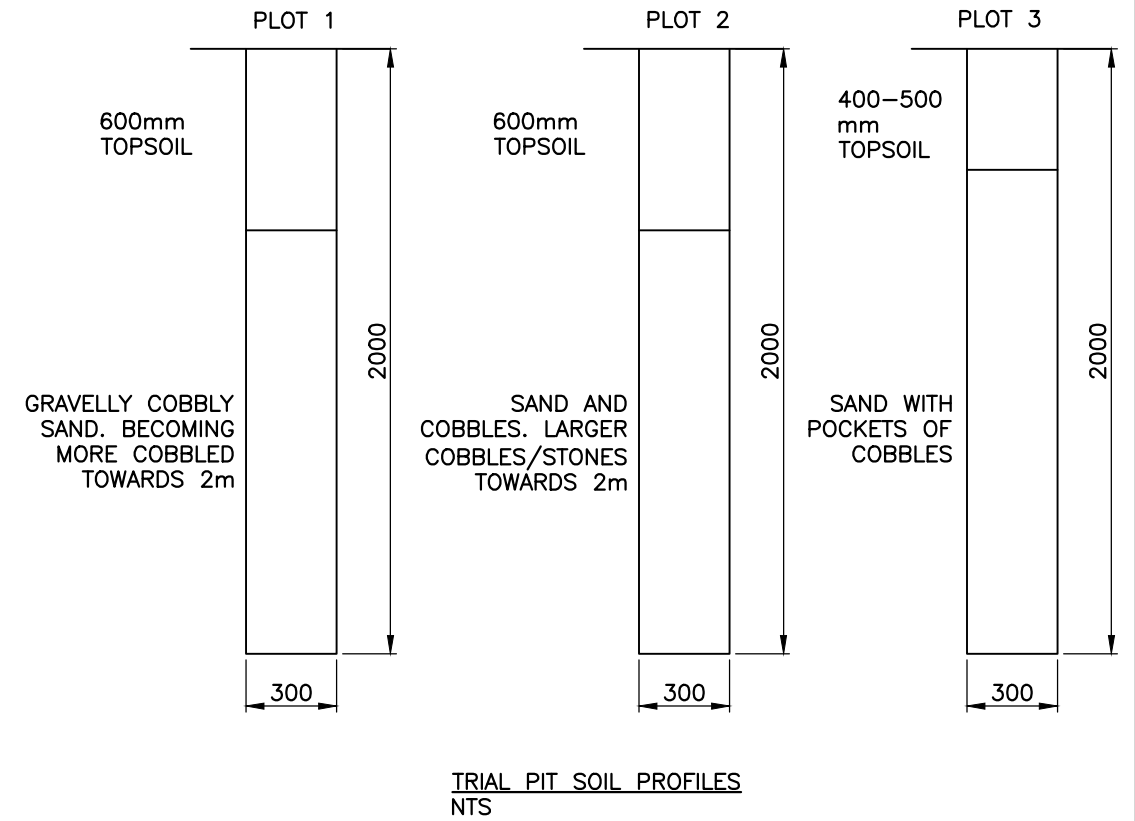


# Southrigg

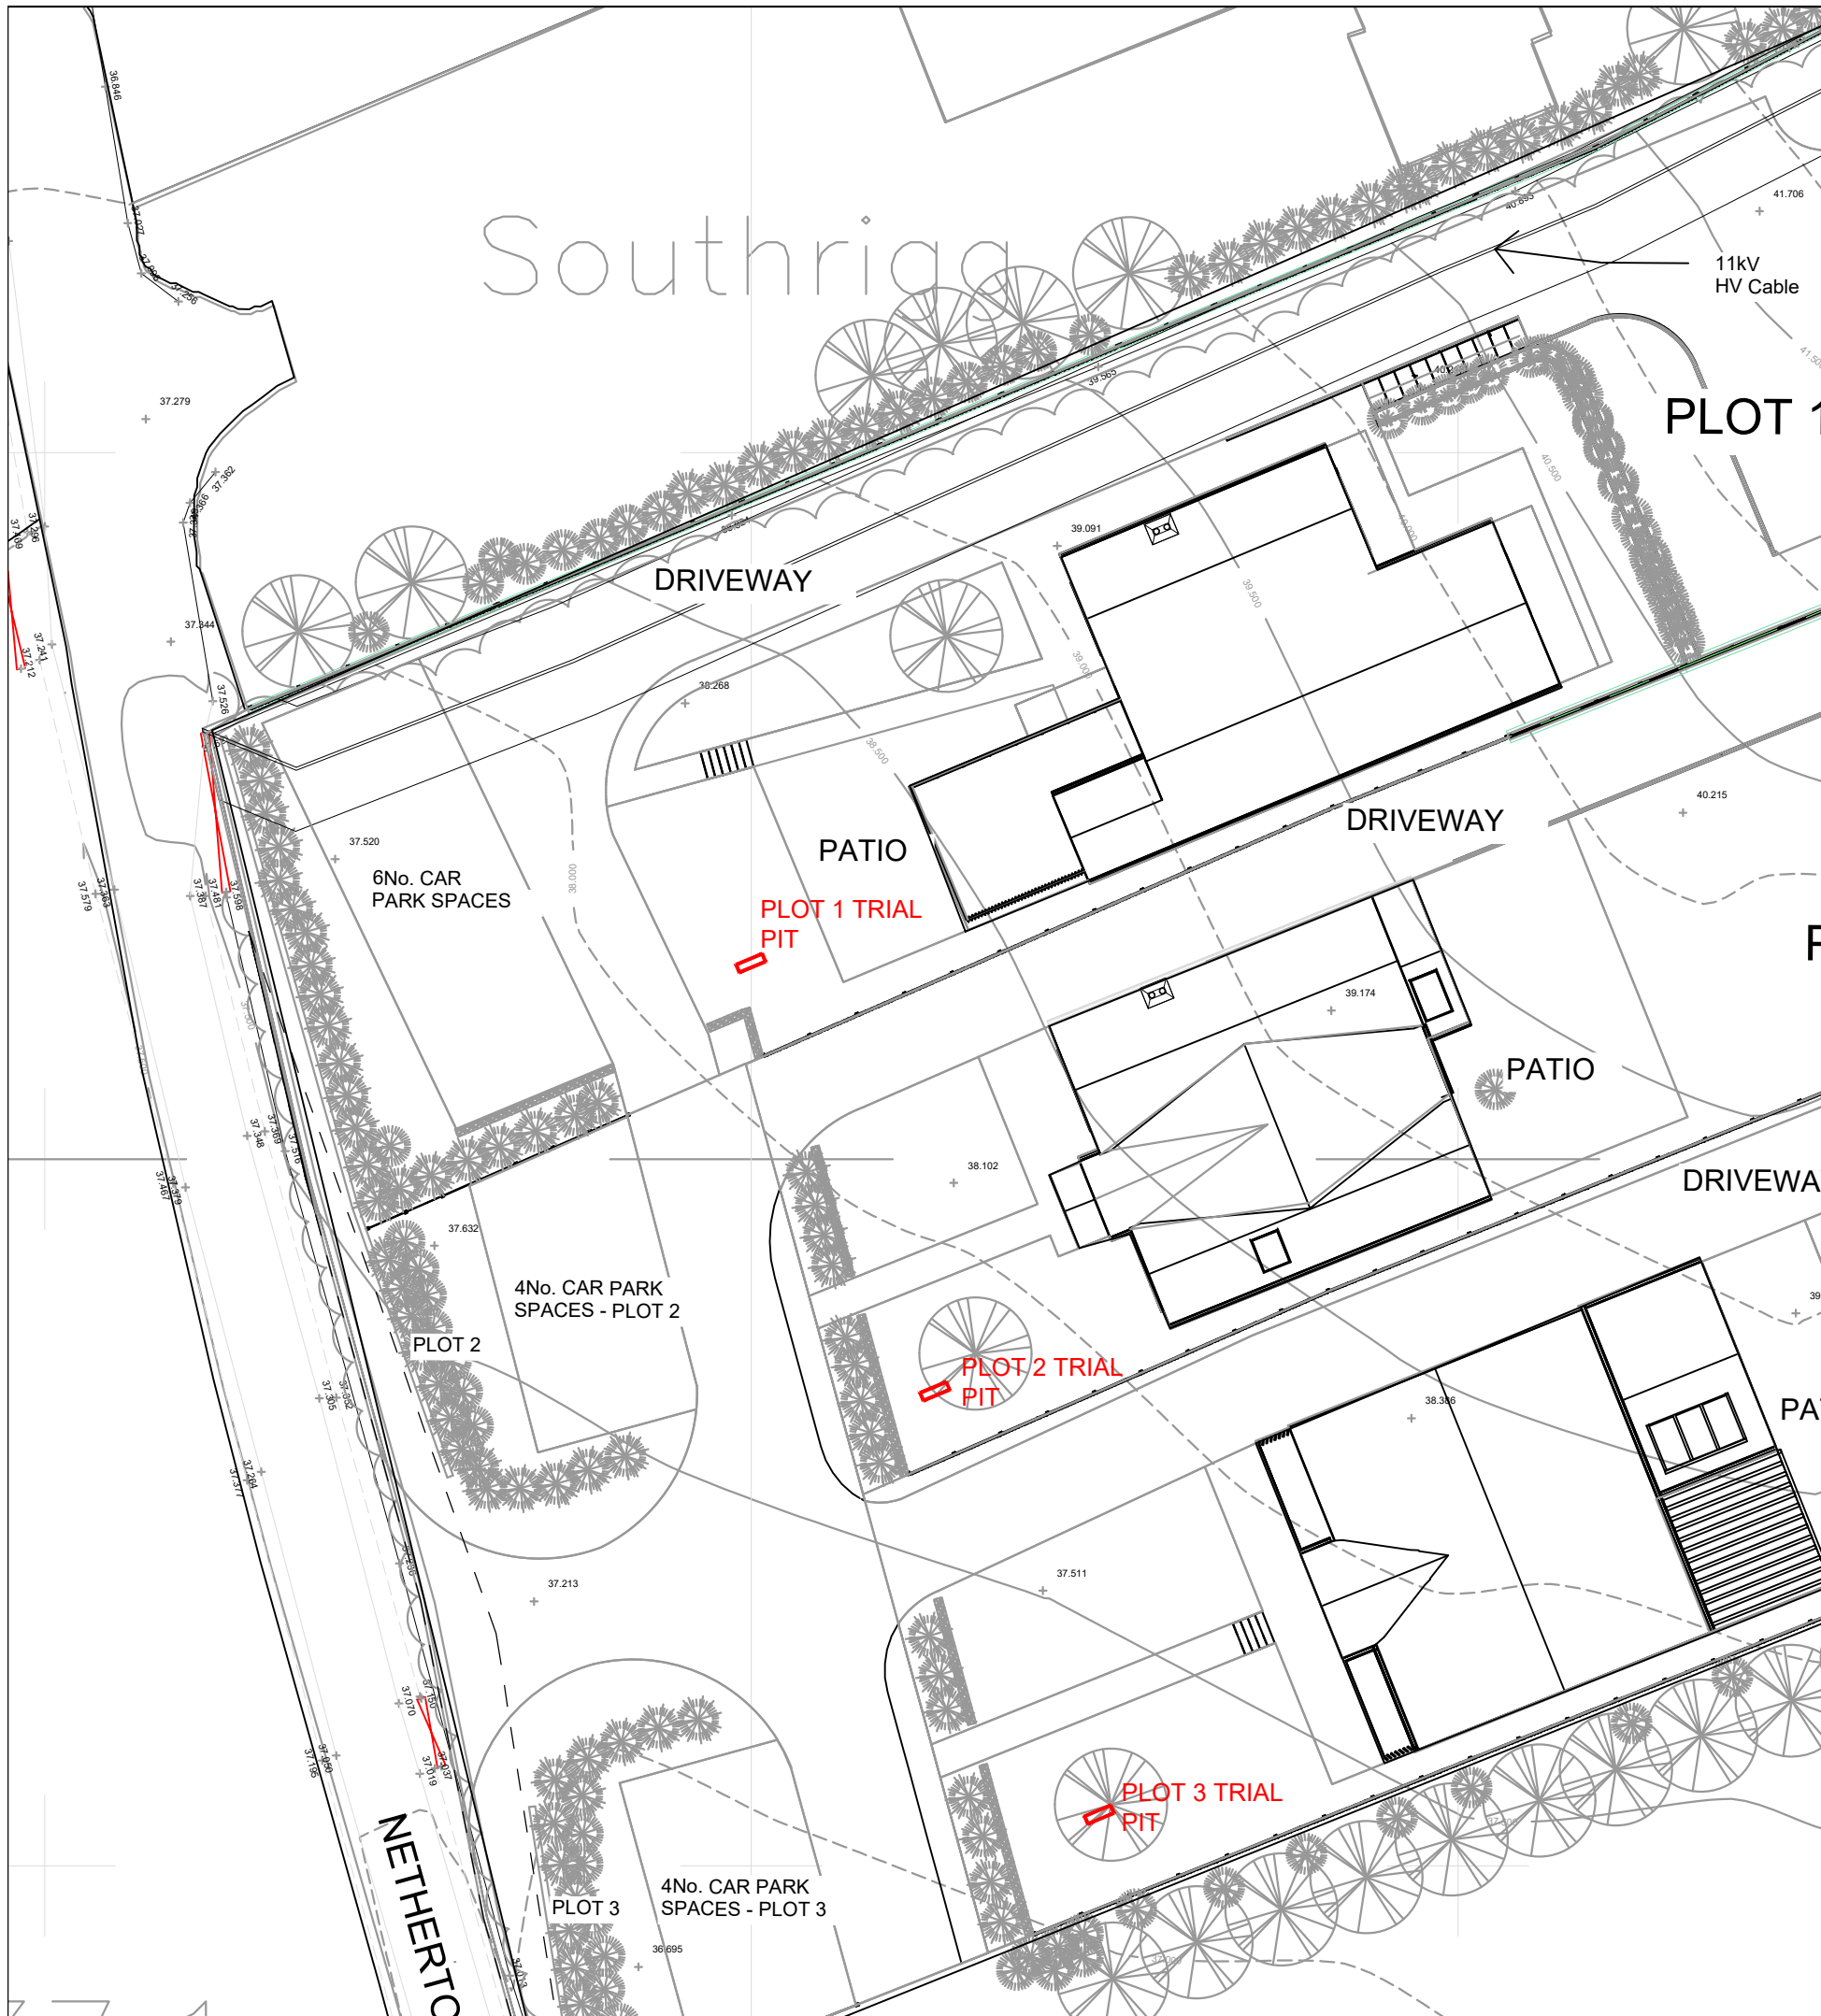

TRIAL PIT SOIL PROFILES  
NTS

REV	DATE	AUTHOR	NOTES
DRAWING STATUS		<b>PLANNING</b>	
<b>A L DAINES &amp; PARTNERS</b> CONSULTING CIVIL & STRUCTURAL ENGINEERS  28 Castle Street, Carlisle, Cumbria CA3 8TP TEL 01228 527428 EMAIL mail@aldaines.co.uk WEB www.aldaines.co.uk		CLIENT	MR G MORGAN
		TITLE	NETHERTOWN RD, ST BEES TRIAL PIT INVESTIGATION LOCATIONS
DRAWN	SM	DATE	AUG 21
		SCALE	NTS @A3
DRAWING NO.			21-C-16279/04