


PP-08625247 - Proposed retained gateway, concrete pad and hard standing at field near Greensyke Farm, Lamplugh

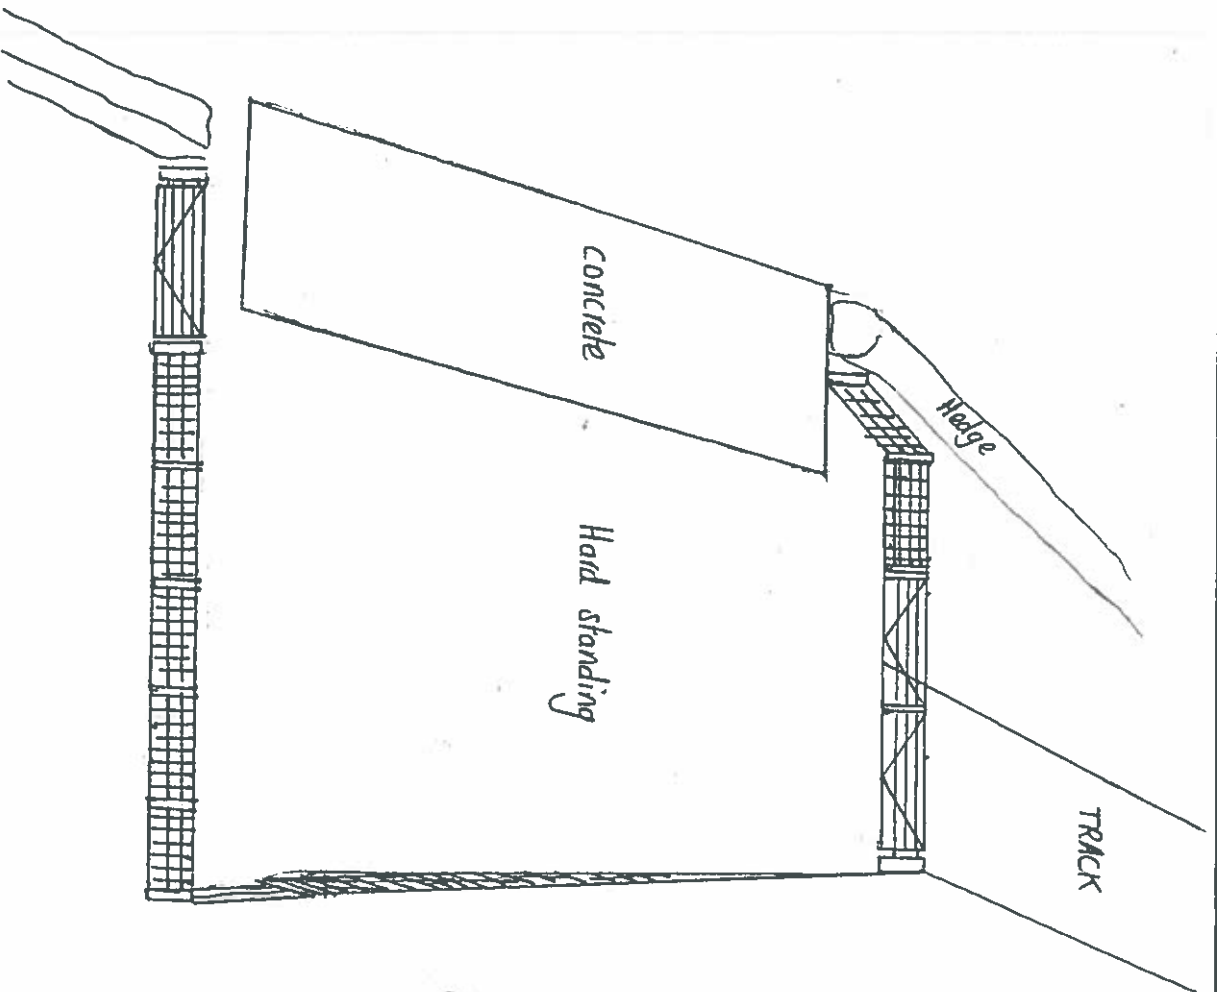

Name: Mr J Palmer, Greensyke, Lamplugh, Workington, Cumbria, CA14 4SA

Site: Field near between Greensyke Farm and Lanefoot, Lamplugh on minor road

Reference: PP-08625247 **Scale:** 1:50
200


Agent: S J Southward **Date:** 15/04/2020

Reason for application: To provide an improved access to field in terms of safety i.e. improved visibility for pulling out onto single track road and room to get machinery off the single track road before having to stop to open the gate.

Proposed works: To retain the in-situ gates, stoops fencing, concrete and hard standing installed by UU as part of the West Cumbria Water Supply Project.

Building materials: Two galvanised steel gates (3m 66cm in length each), timber gate stoops, timber rails and strainer posts and associated fencing, concrete pad (approx. 88m²)

PP-08625247 - Proposed retained gateway, concrete pad and hard standing at field near Greensyke Farm, Lamplugh

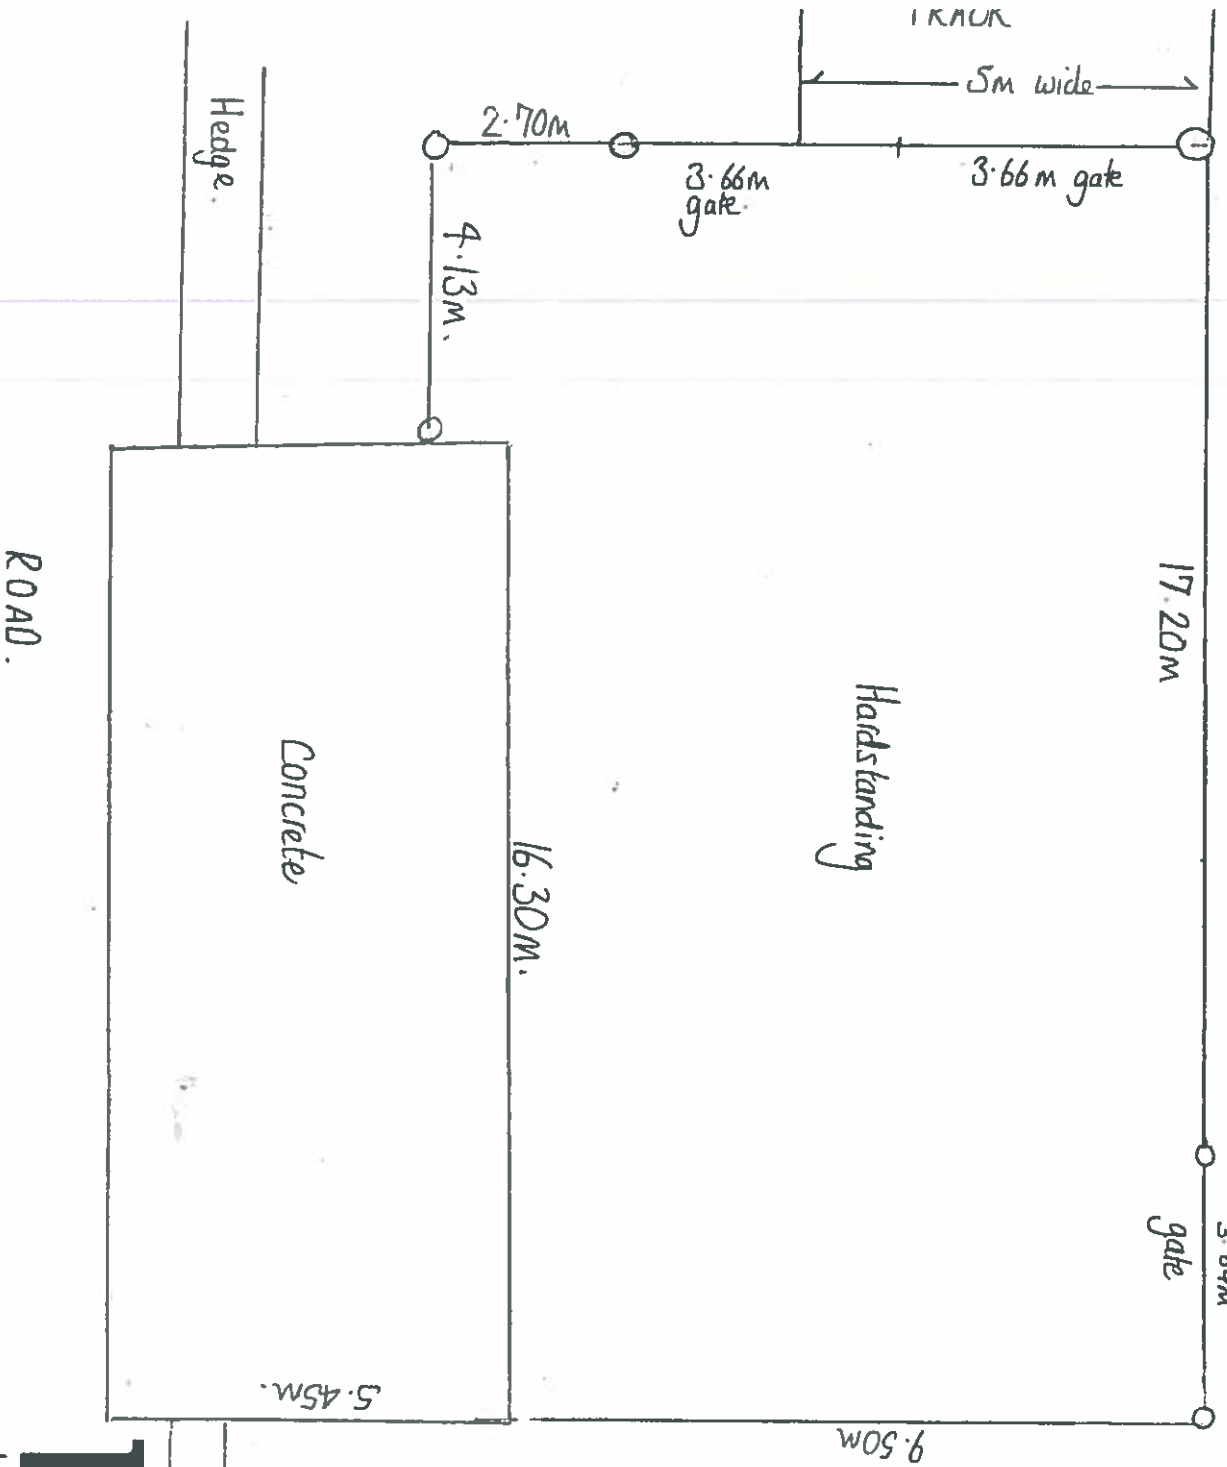

Name: Mr J Palmer, Greensyke, Lamplugh, Workington, Cumbria, CA14 4SA

Site: Field near between Greensyke Farm and Lanefoot, Lamplugh on minor road

Reference: PP-08625247 **Scale:** 1:50

Agent: S J Southward **Date:** 15/04/2020

Reason for application: To provide an improved access to field in terms of safety i.e. improved visibility for pulling out onto single track road and room to get machinery off the single track road before having to stop to open the gate.

Proposed works: To retain the in-situ gates, stoops fencing, concrete and hard standing installed by UU as part of the West Cumbria Water Supply Project.

Building materials: Two galvanised steel gates (3m 66cm in length each), timber gate stoops, timber rails and strainer posts and associated fencing, concrete pad (approx. 88m²)

Hedge

PP-08625247 - Proposed retained gateway, concrete pad and hard standing at field near Greensyke, Lamplugh

Name: Mr J Palmer, Greensyke, Lamplugh, Workington, Cumbria, CA14 4SA

Site: Field near between Greensyke farm and Lanefoot on minor road

Reference: PP-08625247 **Scale:** 1:30 (1000)

Agent: S J Southward **Date:** 15/04/2020

Reason for application: To provide an improved access to field in terms of safety i.e. improved visibility for pulling out single track road before having to stop to open the gate.

Proposed works: To retain the in-situ gates, stoops fencing, concrete and hard standing installed by UU as part of the West Cumbria Water Supply Project.

Building materials: Two galvanised steel gates (3m 66cm in length each), timber gate stoops, timber rails and strainer posts and associated fencing, concrete pad (approx. 88m²)

