




West Facing Elevation

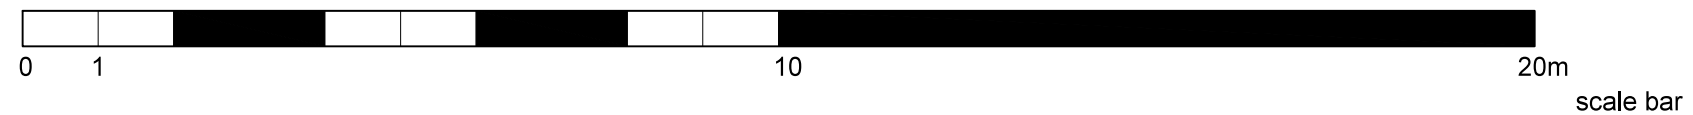

South Facing Elevation

Approved Elevations

4/26/2032/0F1 (sheet 1 of 2)

1:100 @ A3

5-6 High Street,
Cleator Moor,
CA25 5BQ

Drw: TC-P-AE1

SpencerReid Ltd.

Greengate Business Centre,
OLDHAM, OL4 1FN.

Tel. 03308220011

Email. info@SpencerReid.co.uk

This drawing is the property of SpencerReid Ltd.

No dimensions are to be scaled from this drawing.

All dimensions stated are to be verified on site.

All site works are the responsibility of the Contractor.

SpencerReid Ltd. to be informed of any discrepancies

prior to any work being implemented.

© SpencerReid Ltd.