


THE FLAXWORKS MILL BUILDING 1 | CLEATOR | WEST CUMBRIA | GENR8 NORTH LTD

2413-PL-VIS-01 | 3D VISUALS

PREPARED BY MANNING ELLIOTT PARTNERSHIP
CHARTERED ARCHITECTS & DESIGNERS
MARCH 2025











MANNINGELLIOTT
 PARTNERSHIP
 Chartered Architects &
 Designers
 Manelli House, Suite 1
 Cowper Road, Penrith
 Cumbria CA11 9BN
 t: 01768 868 800
 e: post@manning-elliott.co.uk
 w: manning-elliott.co.uk

project title:
 The Flaxworks Mill
 Building 1 Cleator
 West Cumbria
 GenR8 North Ltd

drawing title:
 Architectural Visualisations
 6 of 5

issue stage:
 PLANNING

date: MAR 25 drawn: JC/EY scale @ A3 NTS

drawing number: 2413-PL-VIS-01 revision: A

