



© COPYRIGHT MANNING ELLIOTT PARTNERSHIP 2023

THIS DRAWING IS THE PROPERTY OF MANNING ELLIOTT PARTNERSHIP. IT MUST NOT BE COPIED OR REPRODUCED OR DIVULGED TO ANYONE WITHOUT PERMISSION.

DO NOT SCALE OFF THIS DRAWING. ANY DISCREPANCIES TO BE REPORTED TO MANNING ELLIOTT PARTNERSHIP.

REVISIONS:

MANNINGELLIOTT
PARTNERSHIP

Chartered Architects & Designers

Manelli House, Suite 1
Cowper Road, Penrith
Cumbria CA11 9BN

t: 01768 868 800
e: post@manning-elliott.co.uk
w: manning-elliott.co.uk

project title:
Proposed Commercial Development
Cleator Mills
Cumbria

Speedy Hire

drawing title:
Architectural Visualisations
1 of 4

issue stage:
DESIGN DEVELOPMENT

| | | |
|--------|--------|------------|
| date: | drawn: | scale @ A3 |
| OCT 23 | CS/WM | NTS |

| | |
|-----------------|-----------|
| drawing number: | revision: |
| 1701C-510 | A |



MANNINGELLIOTT
PARTNERSHIP

Chartered Architects &
Designers

Manelli House, Suite 1
Cowper Road, Penrith
Cumbria CA11 9BN

t: 01768 868 800
e: post@manning-elliott.co.uk
w: manning-elliott.co.uk

project title:
Proposed Commercial Development
Cleator Mills
Cumbria


Speedy Hire

drawing title:
Architectural Visualisations
2 of 4

issue stage:
DESIGN DEVELOPMENT

| | | |
|--------|--------|------------|
| date: | drawn: | scale @ A3 |
| OCT 23 | CS/WM | NTS |

| | |
|-----------------|-----------|
| drawing number: | revision: |
| 1701C-511 | B |

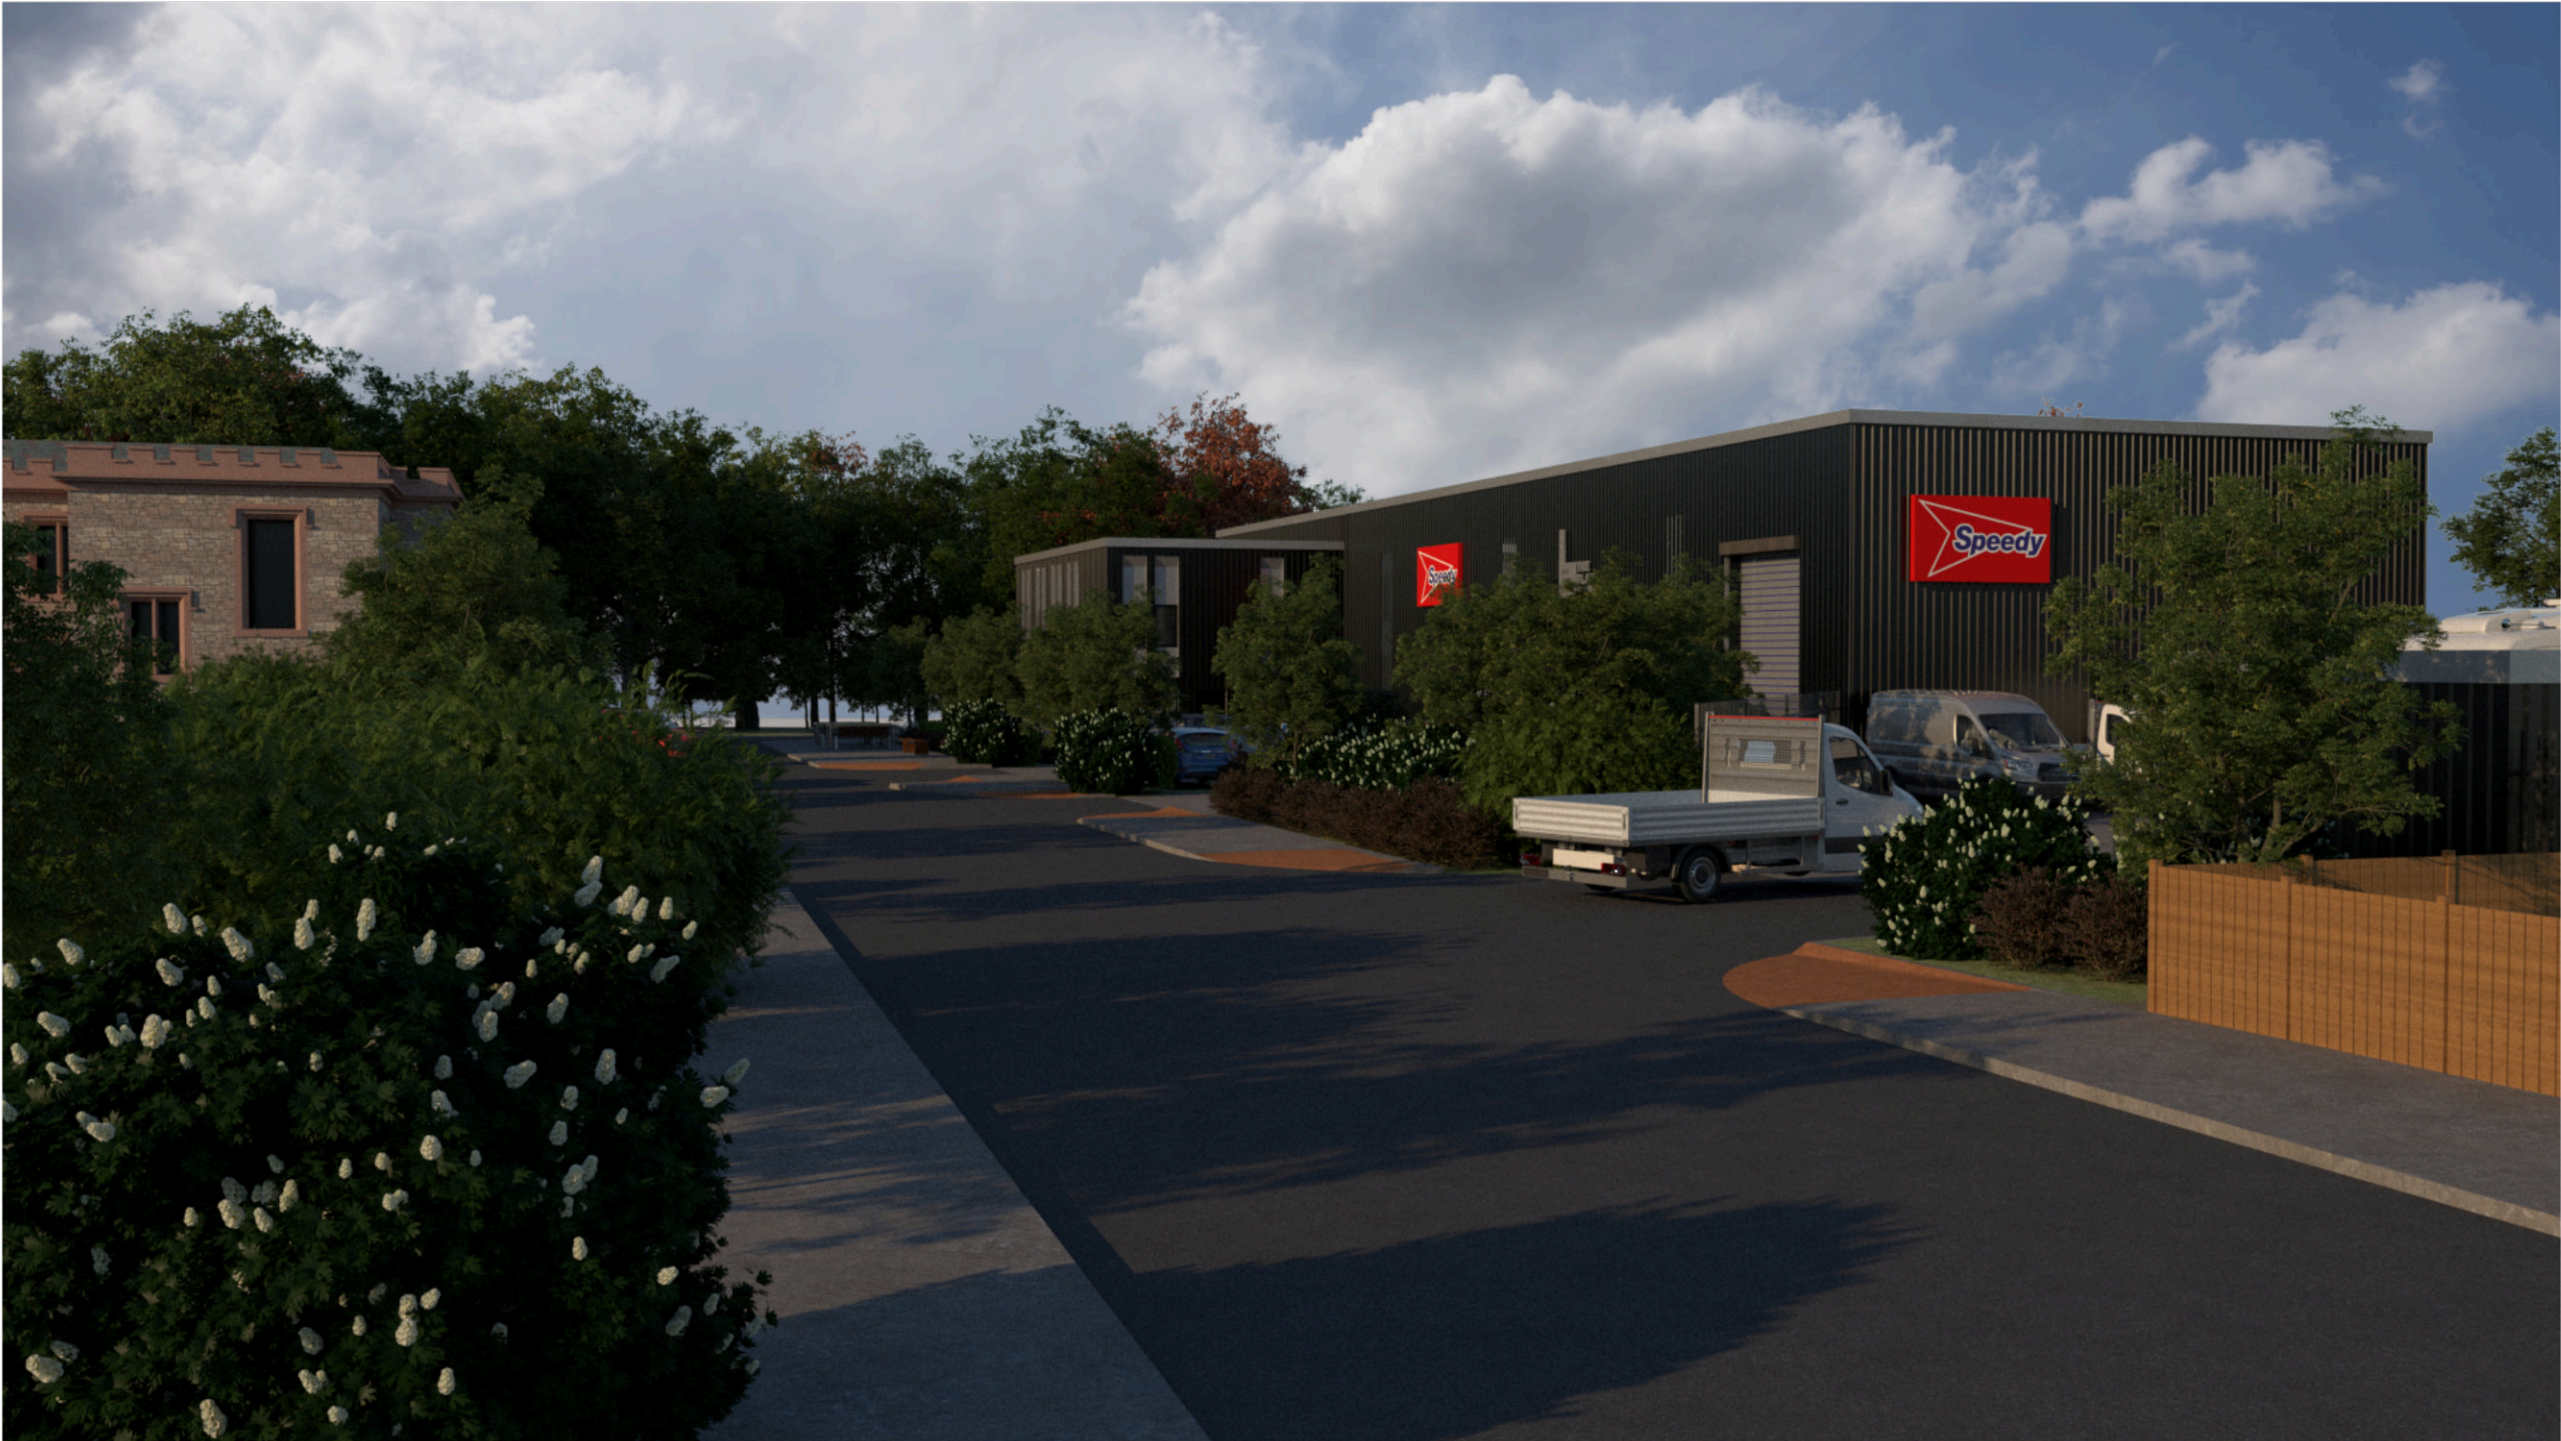

MANNINGELLIOTT
PARTNERSHIP

Chartered Architects & Designers

Manelli House, Suite 1
Cowper Road, Penrith
Cumbria CA11 9BN

t: 01768 868 800
e: post@manning-elliott.co.uk
w: manning-elliott.co.uk

project title:
Proposed Commercial Development
Cleator Mills
Cumbria

Speedy Hire

drawing title:
Architectural Visualisations
3 of 4

issue stage:
DESIGN DEVELOPMENT

| | | |
|--------|--------|------------|
| date: | drawn: | scale @ A3 |
| OCT 23 | CS/WM | NTS |

| | |
|-----------------|-----------|
| drawing number: | revision: |
| 1701C-512 | B |



MANNINGELLIOTT
PARTNERSHIP

Chartered Architects & Designers

Manelli House, Suite 1
Cowper Road, Penrith
Cumbria CA11 9BN

t: 01768 868 800
e: post@manning-elliott.co.uk
w: manning-elliott.co.uk

project title:
Proposed Commercial Development
Cleator Mills
Cumbria

Speedy Hire

drawing title:
Architectural Visualisations
4 of 4

issue stage:
DESIGN DEVELOPMENT

| | | |
|--------|--------|------------|
| date: | drawn: | scale @ A3 |
| OCT 23 | CS/WM | NTS |

| | |
|-----------------|-----------|
| drawing number: | revision: |
| 1701C-513 | B |