

SIDE ELEVATION




FRONT ELEVATION


grey uPVC window and doors with art stone cills & heads




SIDE ELEVATION

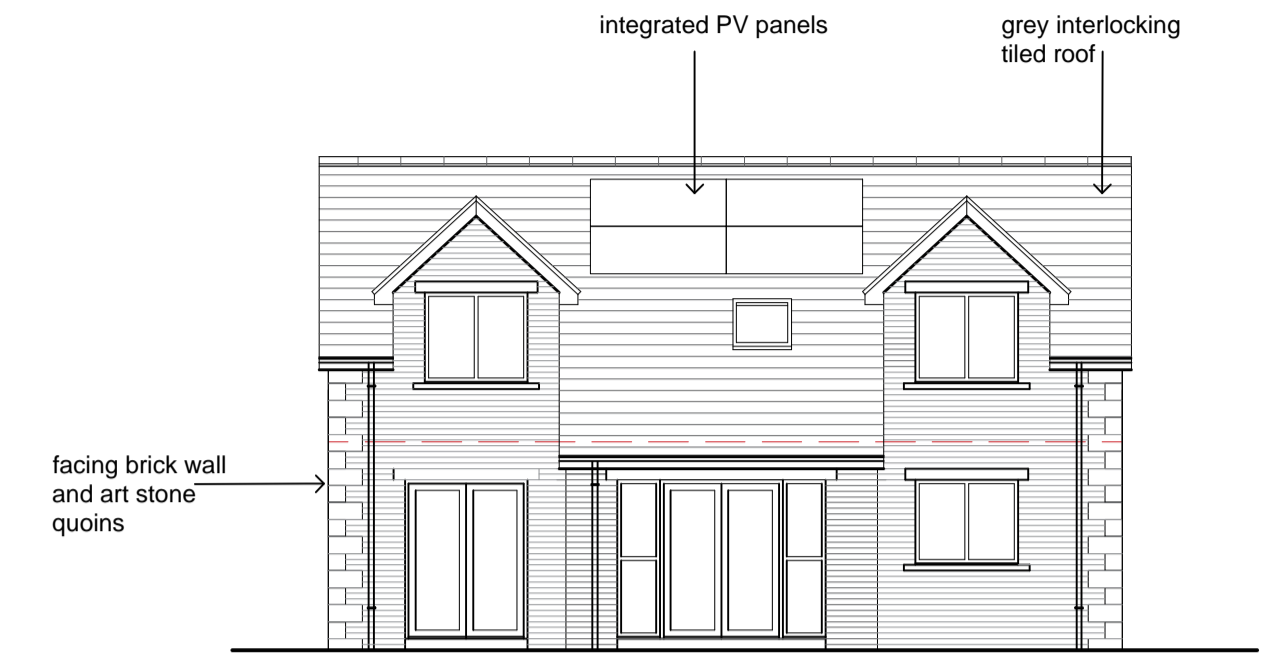

REAR ELEVATION

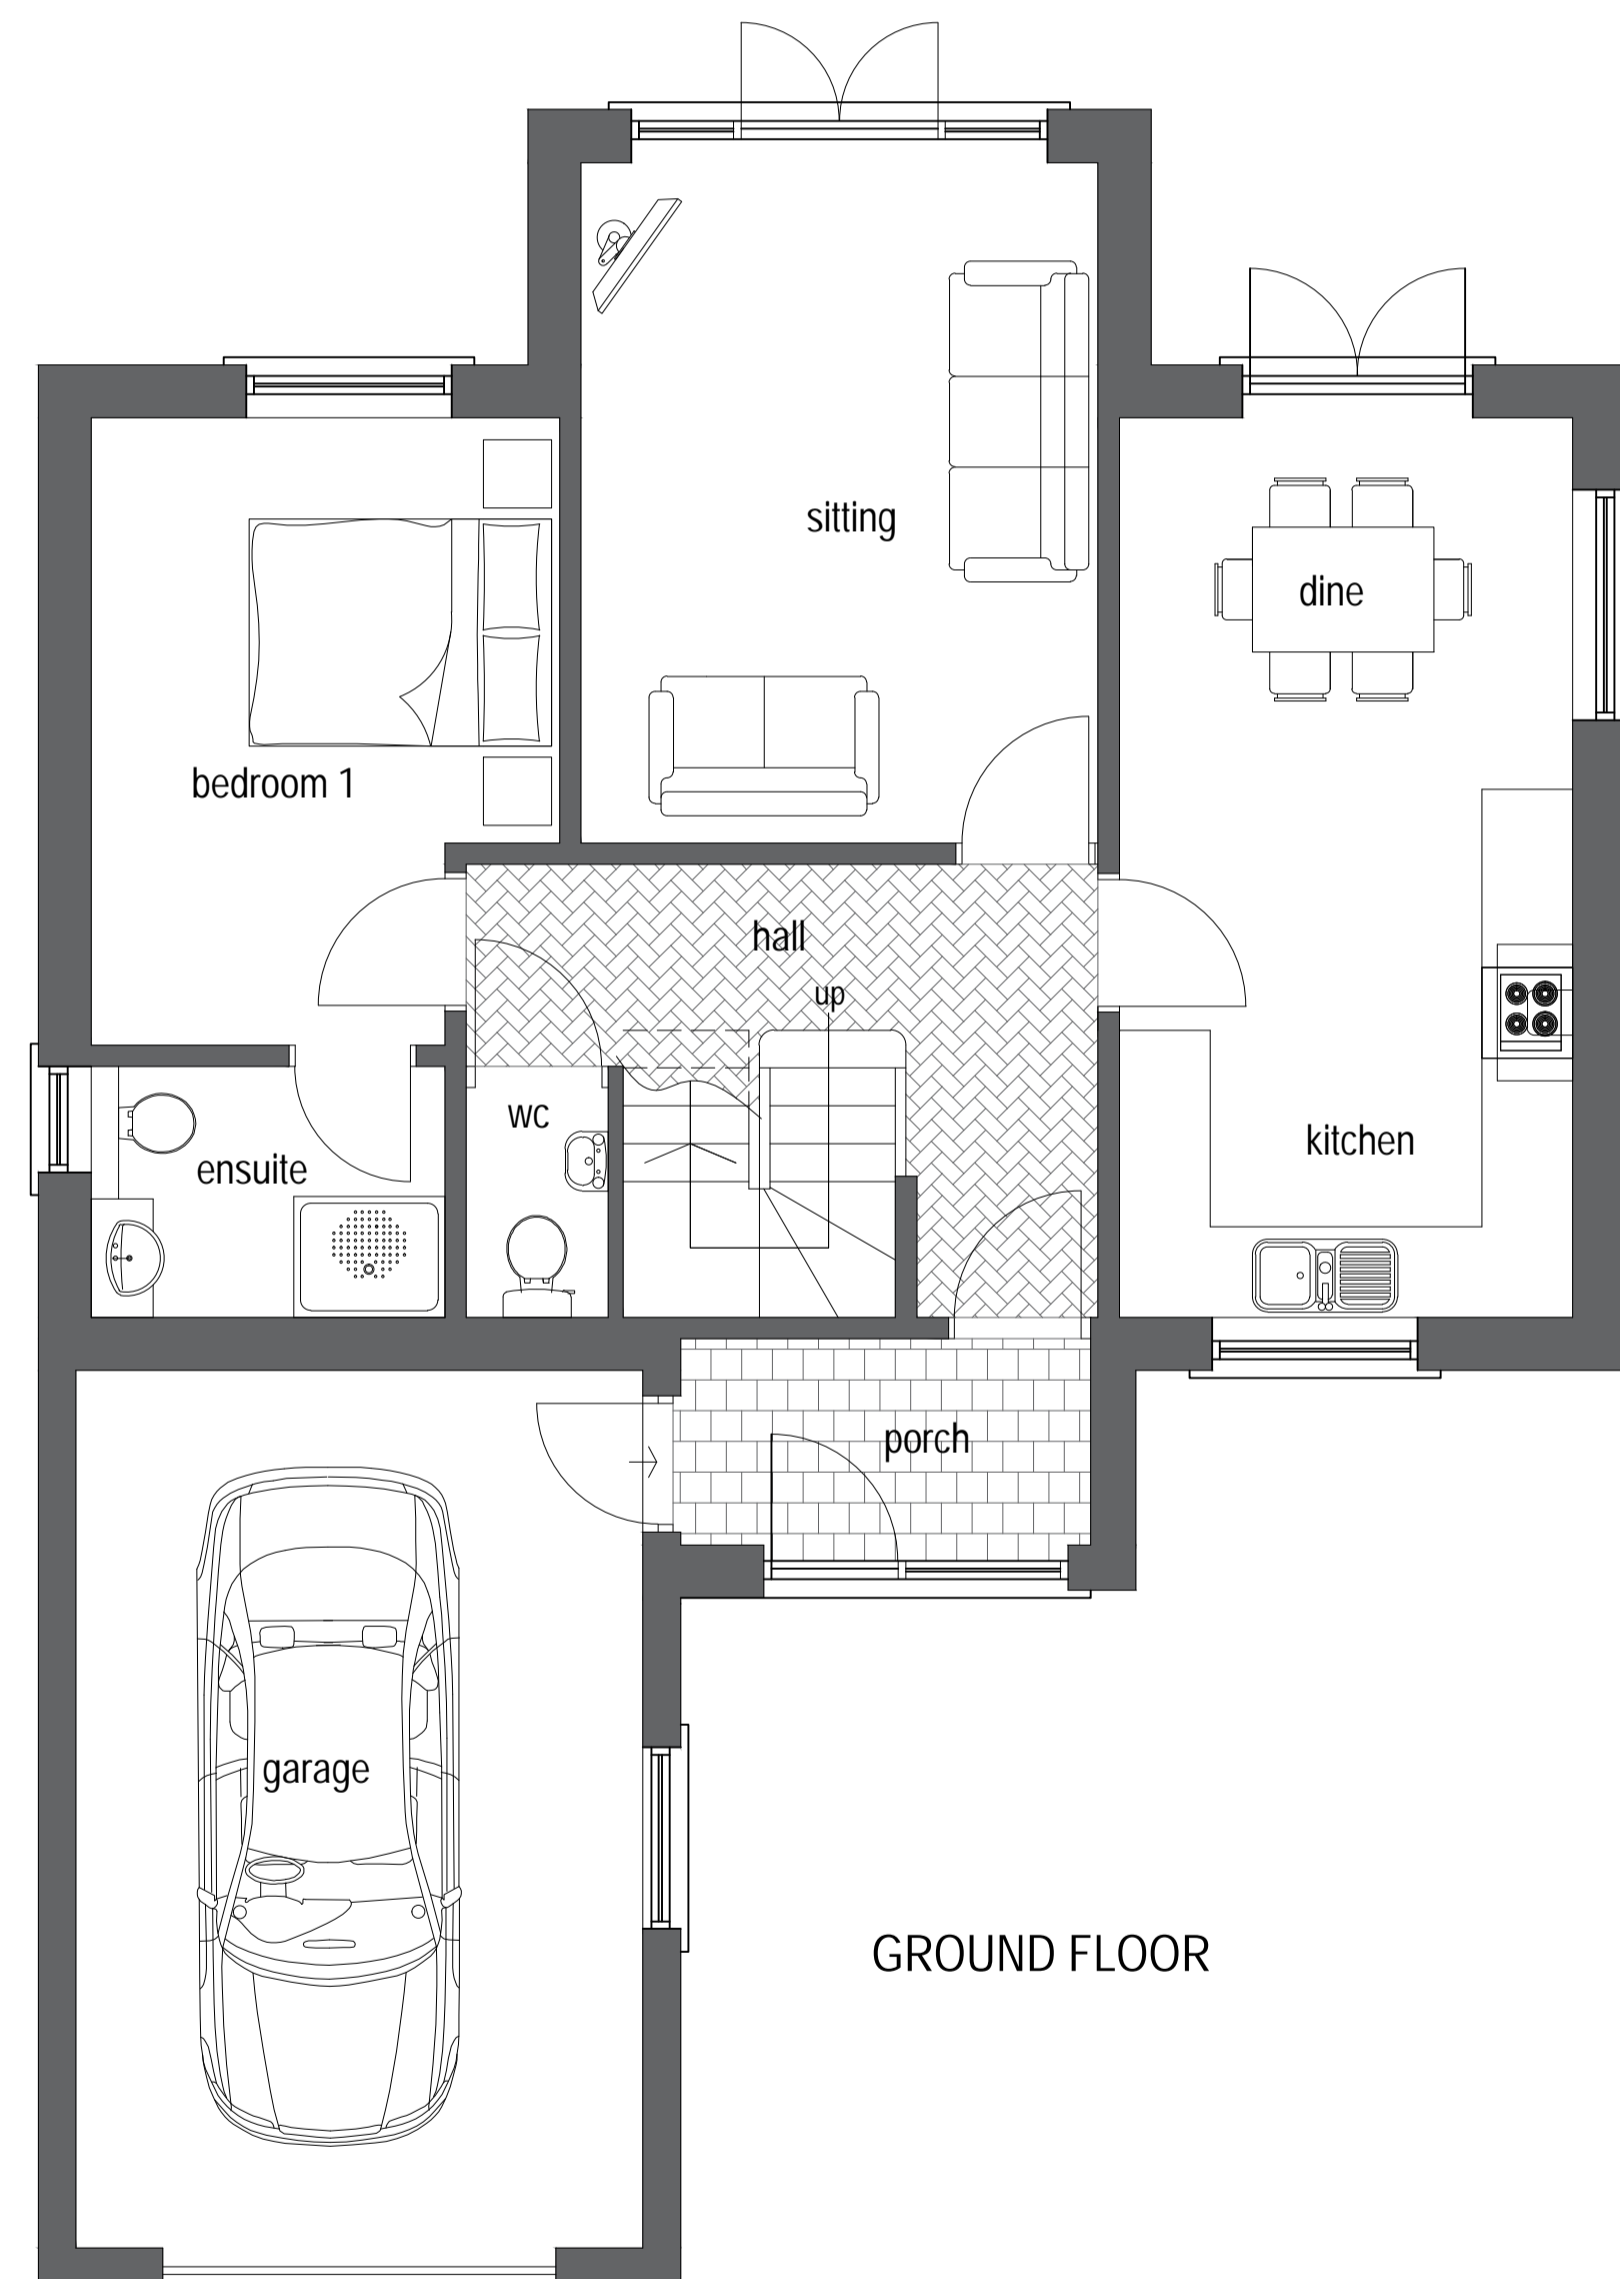

GROUND FLOOR

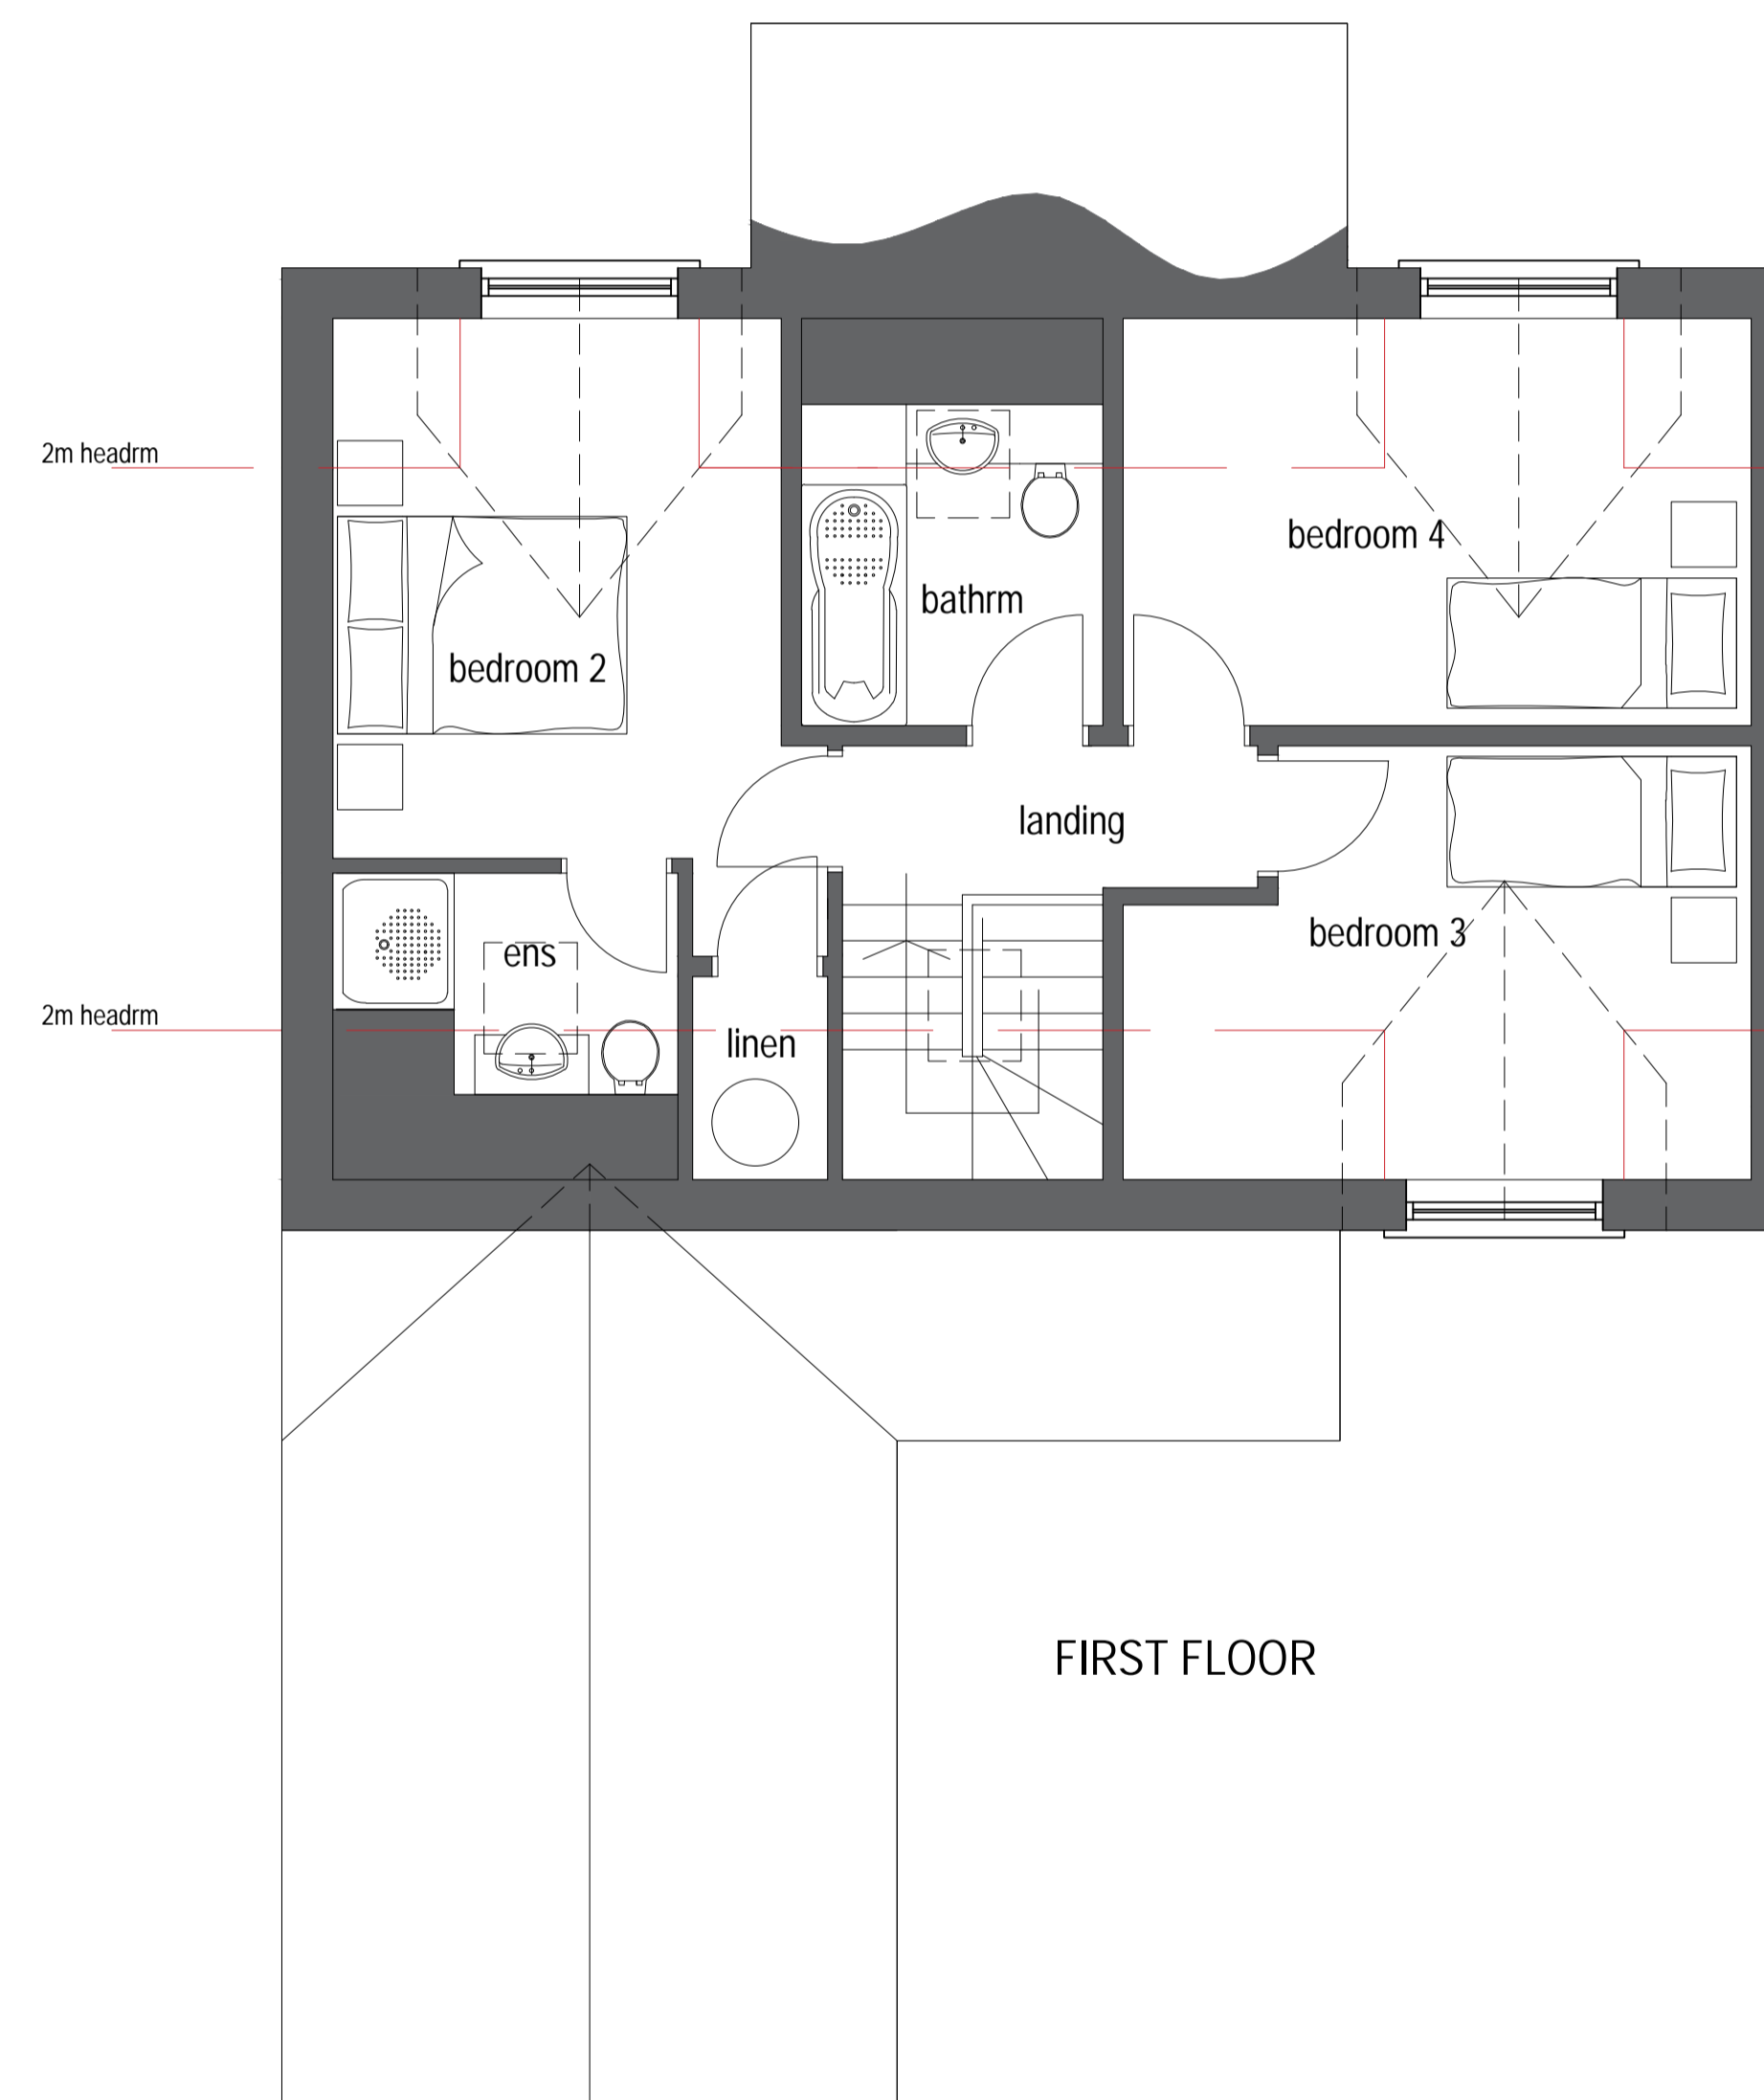

FIRST FLOOR

PLOT 1
(no.7 mirror image)