






REAR ELEVATION

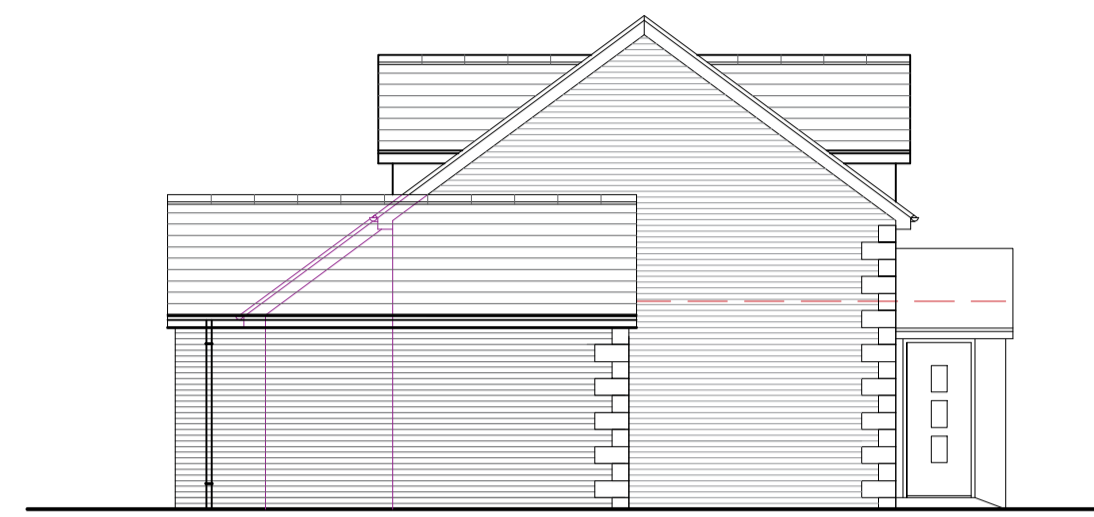


SIDE (TO GARAGE) ELEVATION

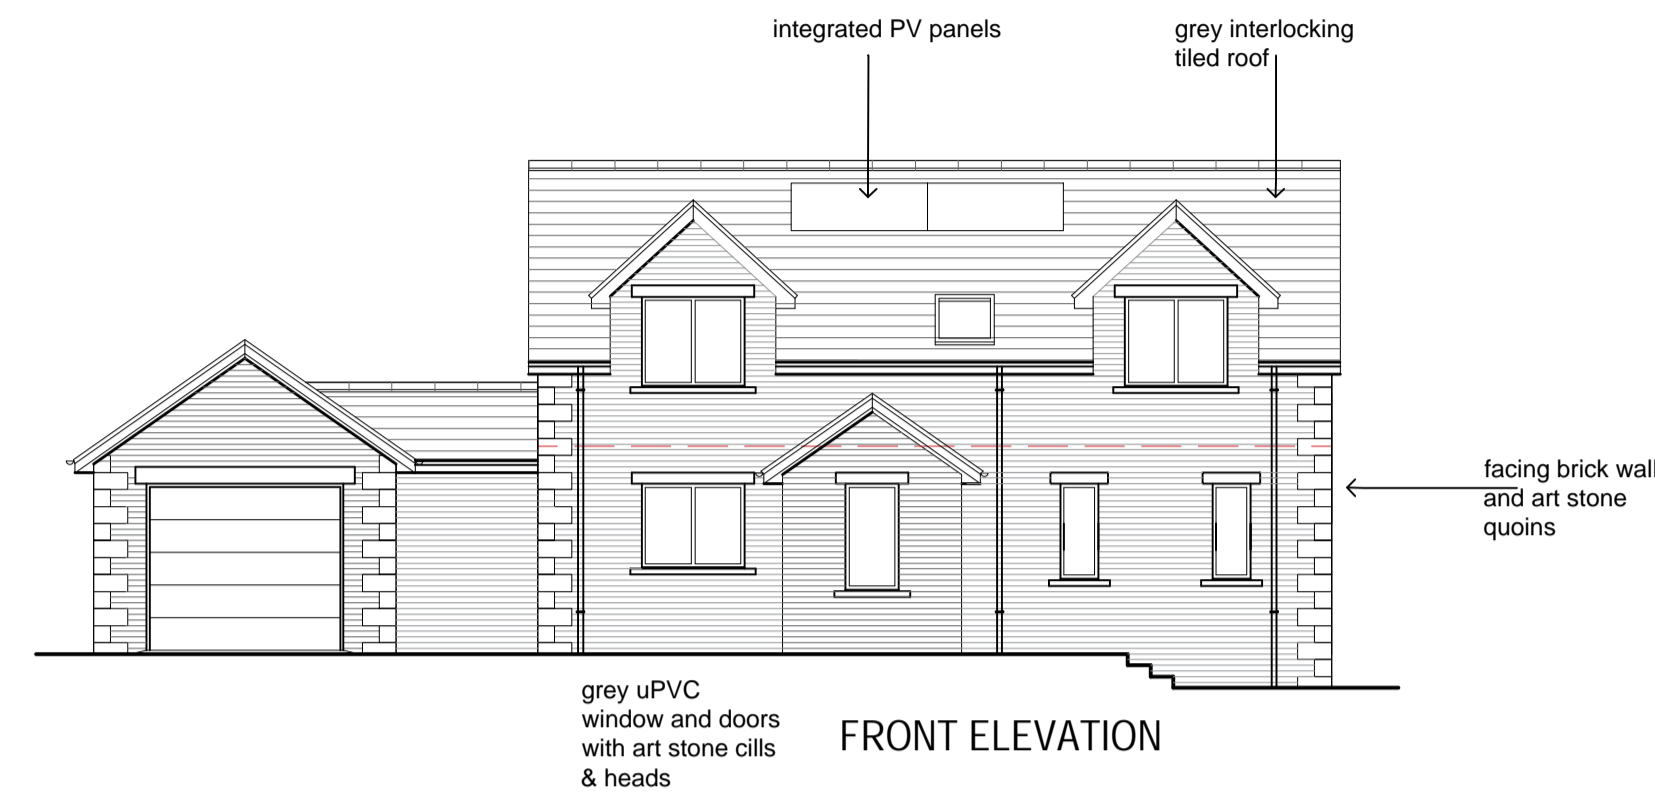


FRONT ELEVATION

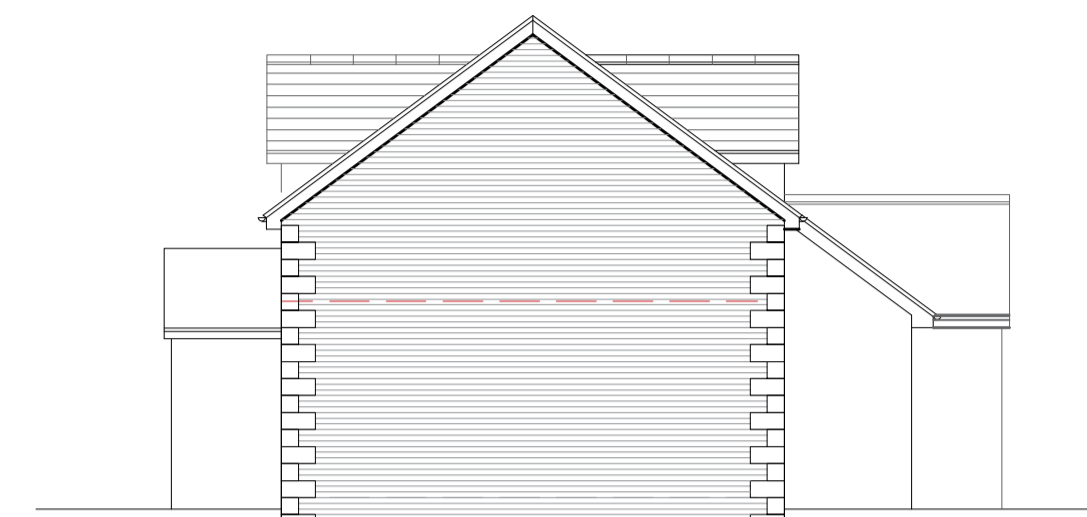

END ELEVATION

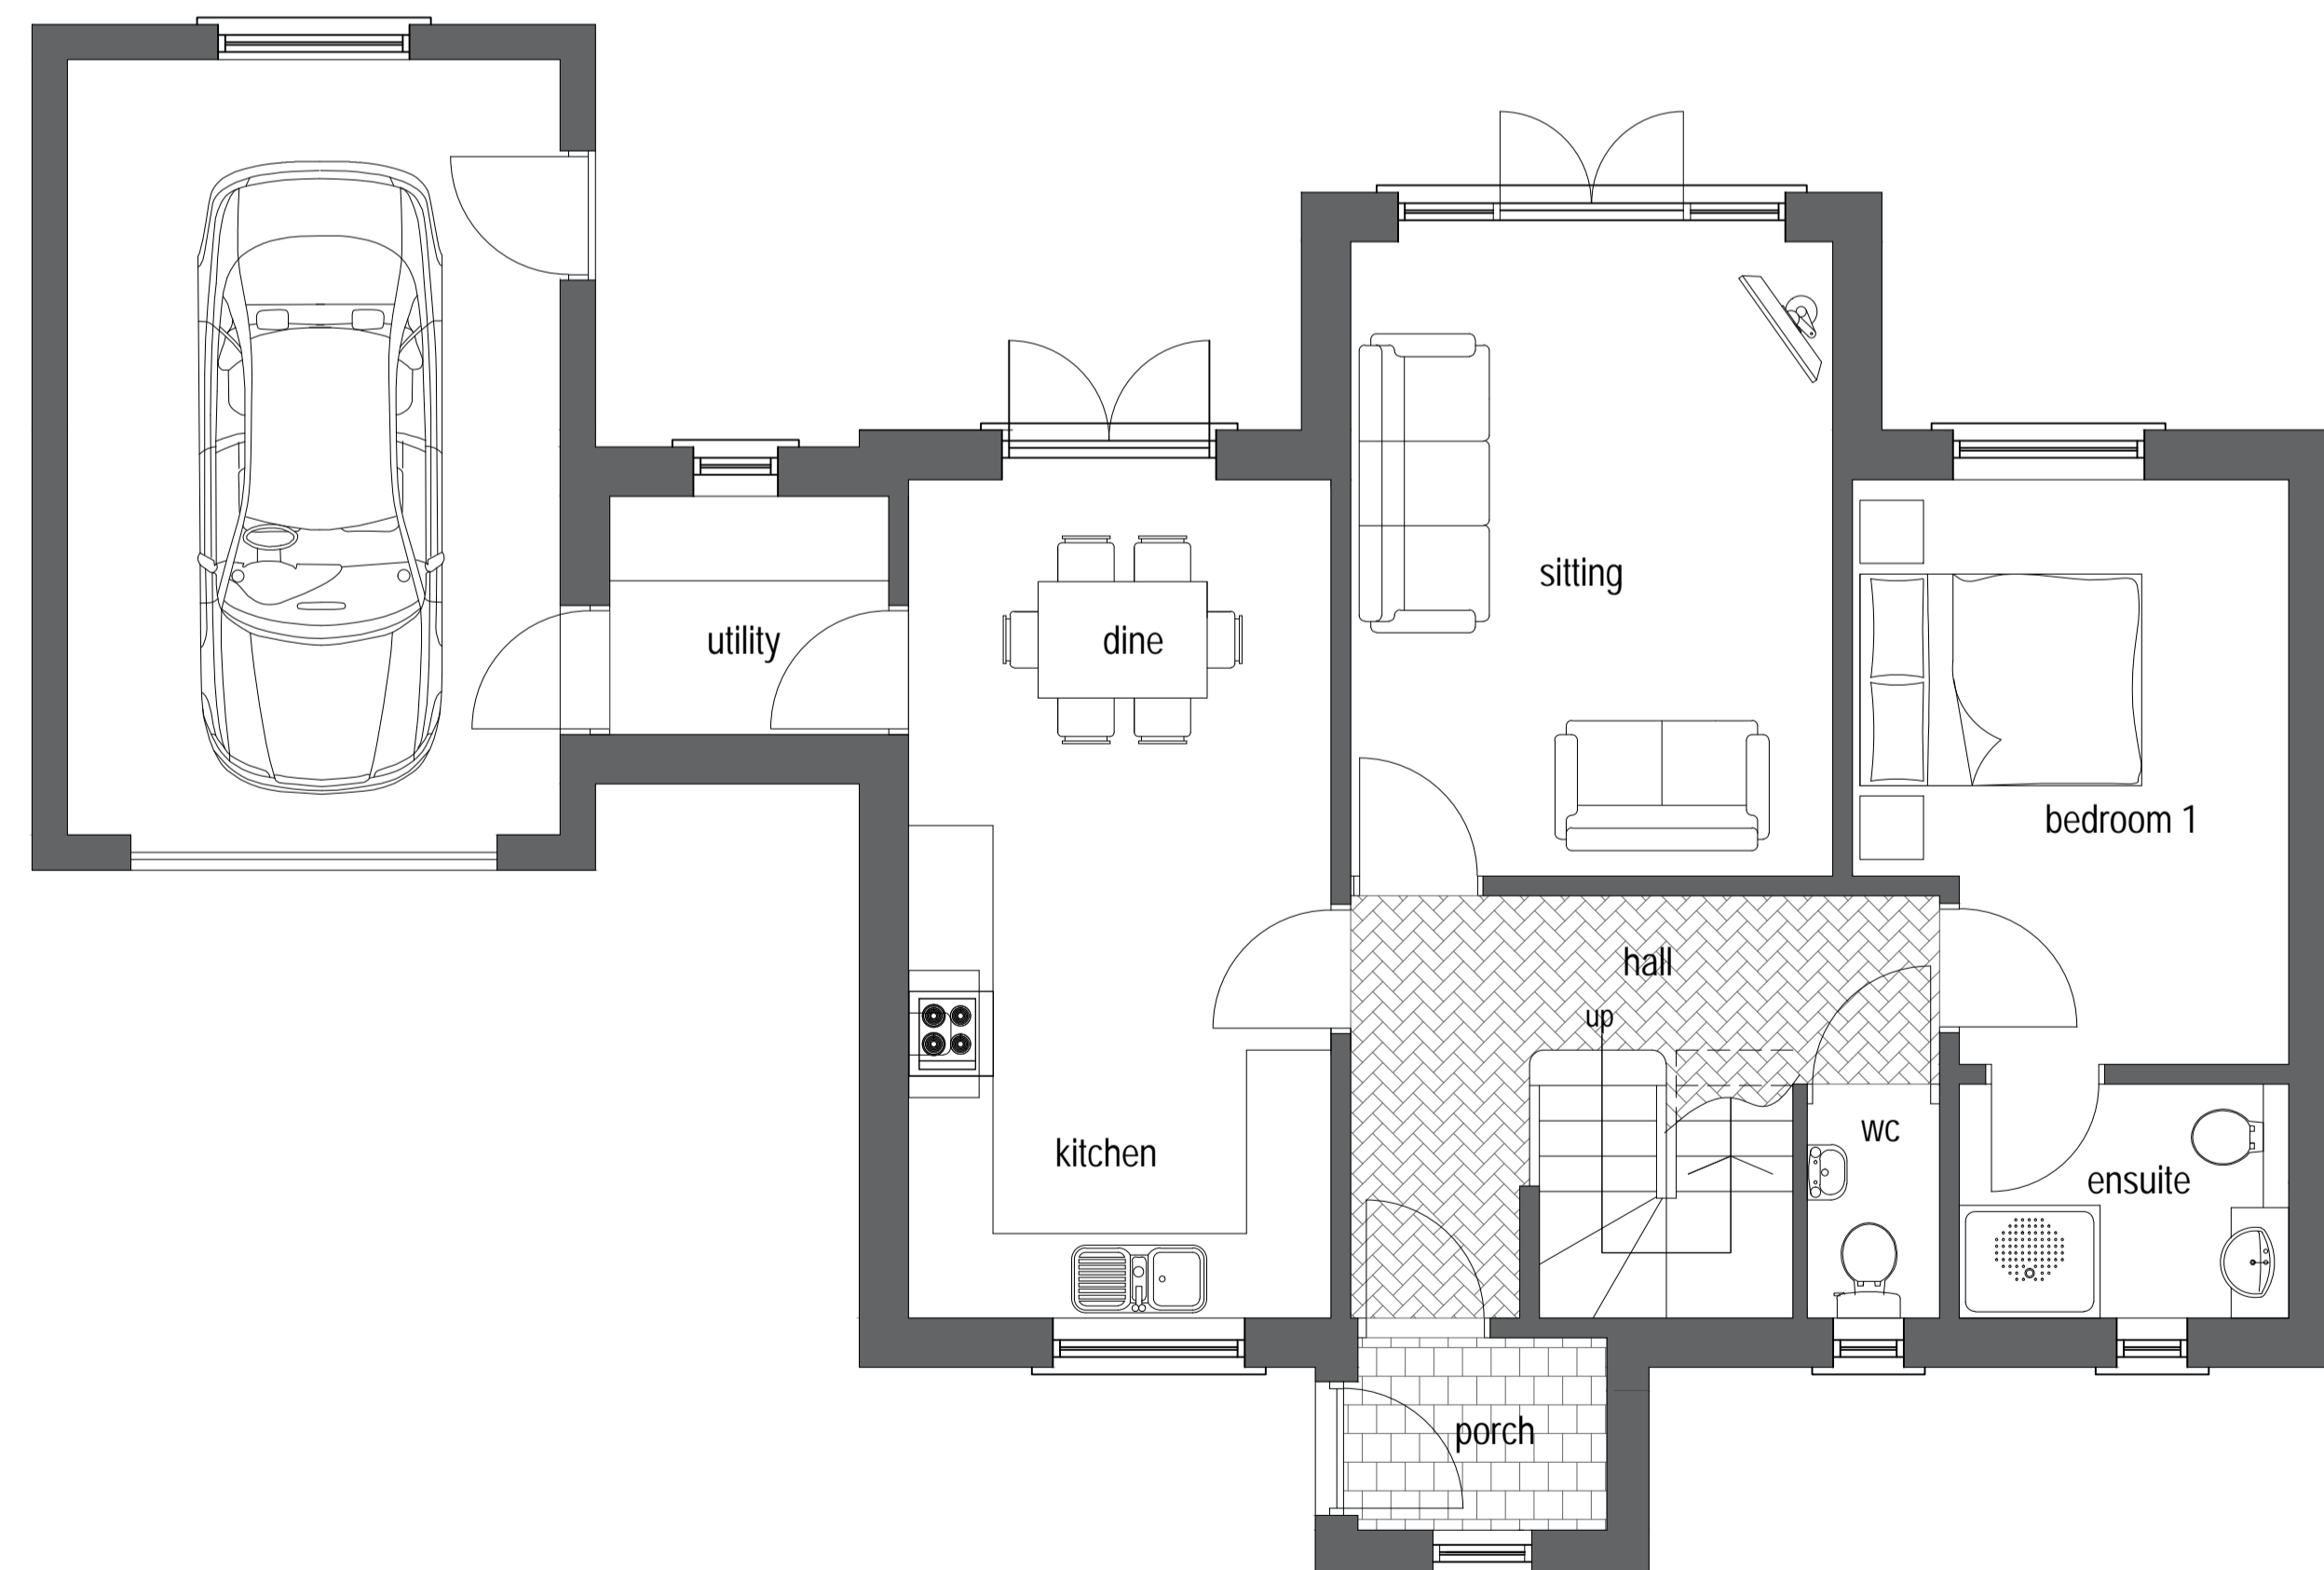

GROUND FLOOR

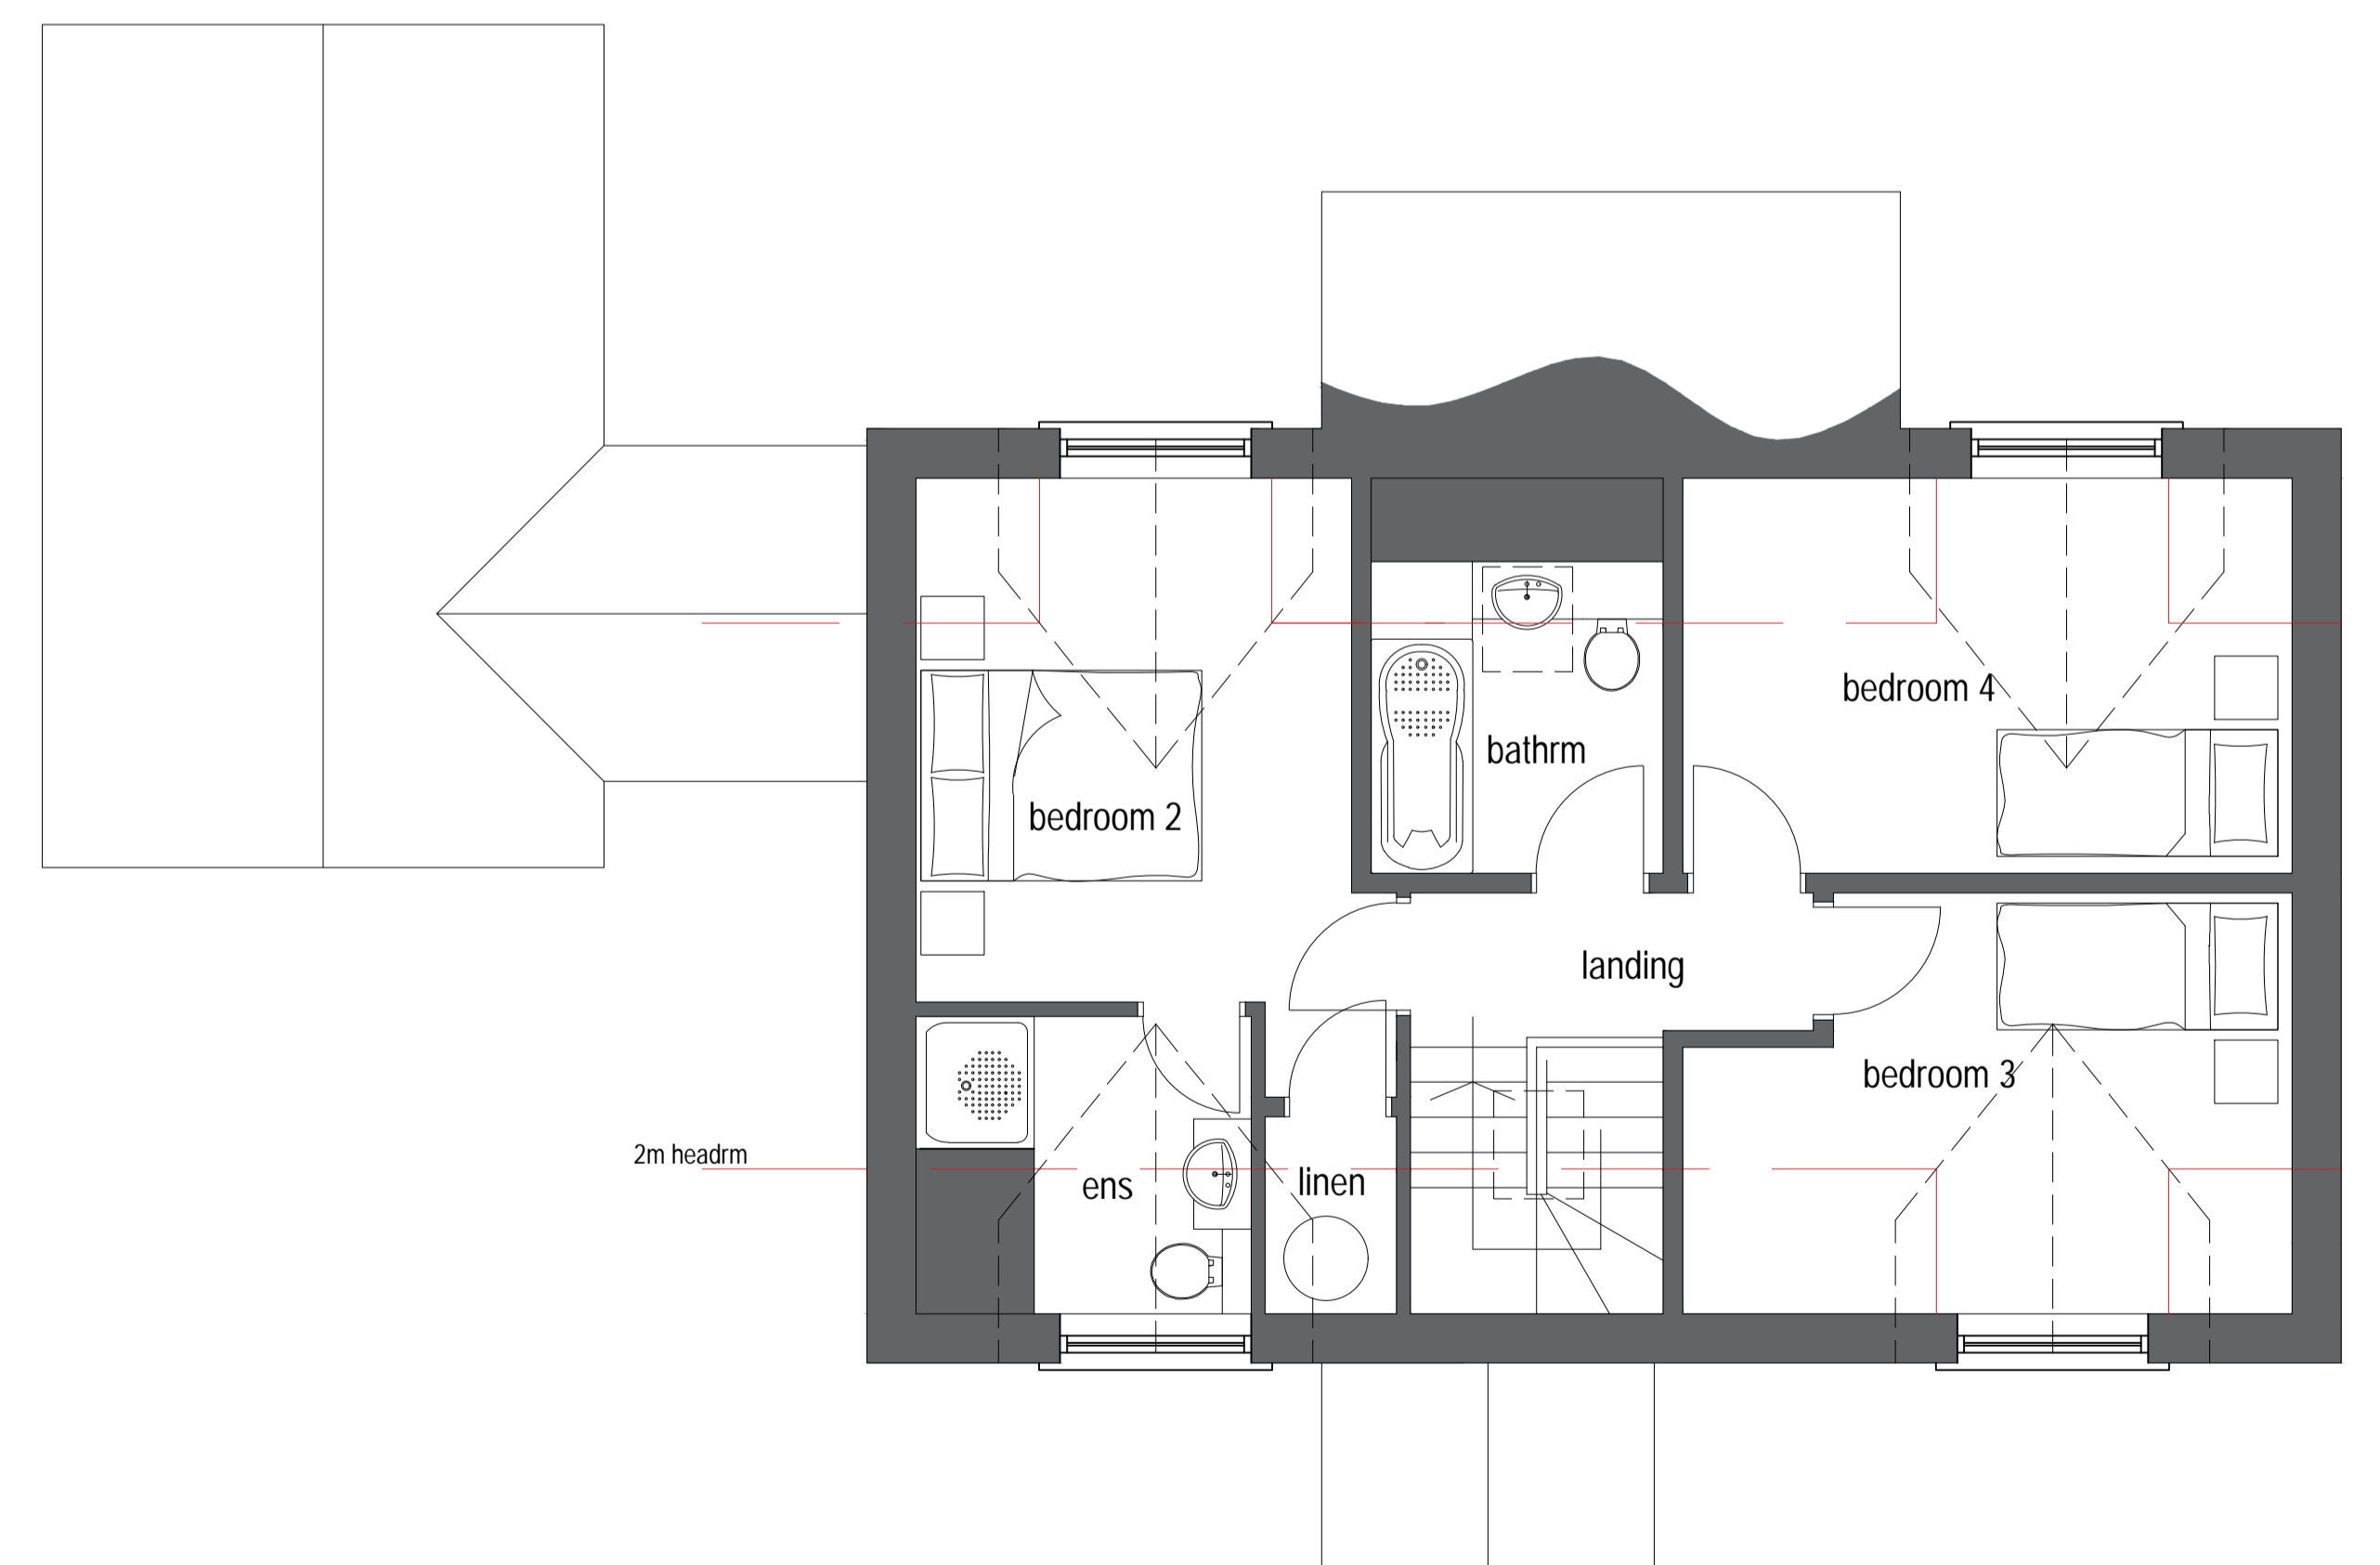

FIRST FLOOR

PLOT 2