


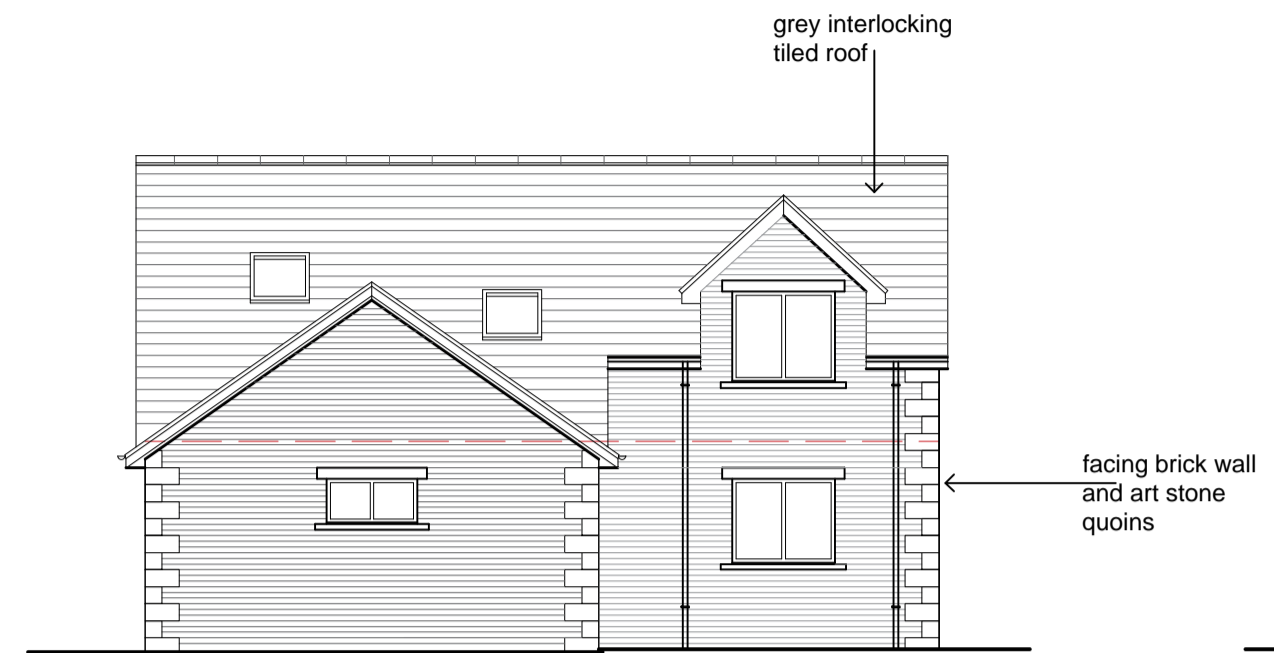

SIDE ELEVATION




FRONT ELEVATION




grey uPVC
window and doors
with art stone cills
& heads


SIDE/FRONT ELEVATION

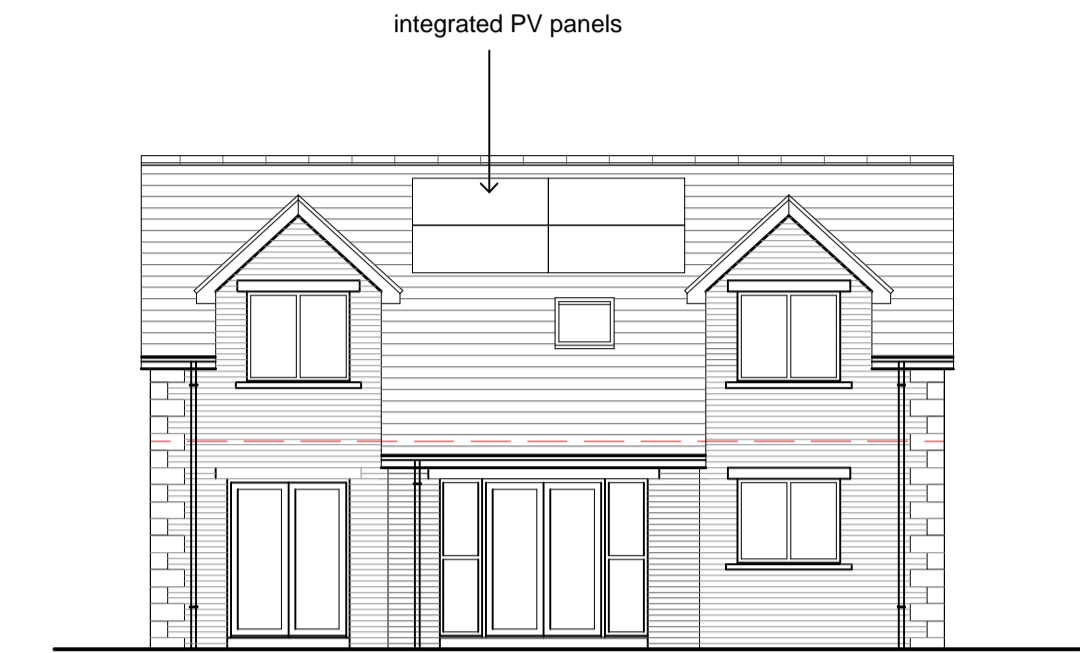

REAR ELEVATION

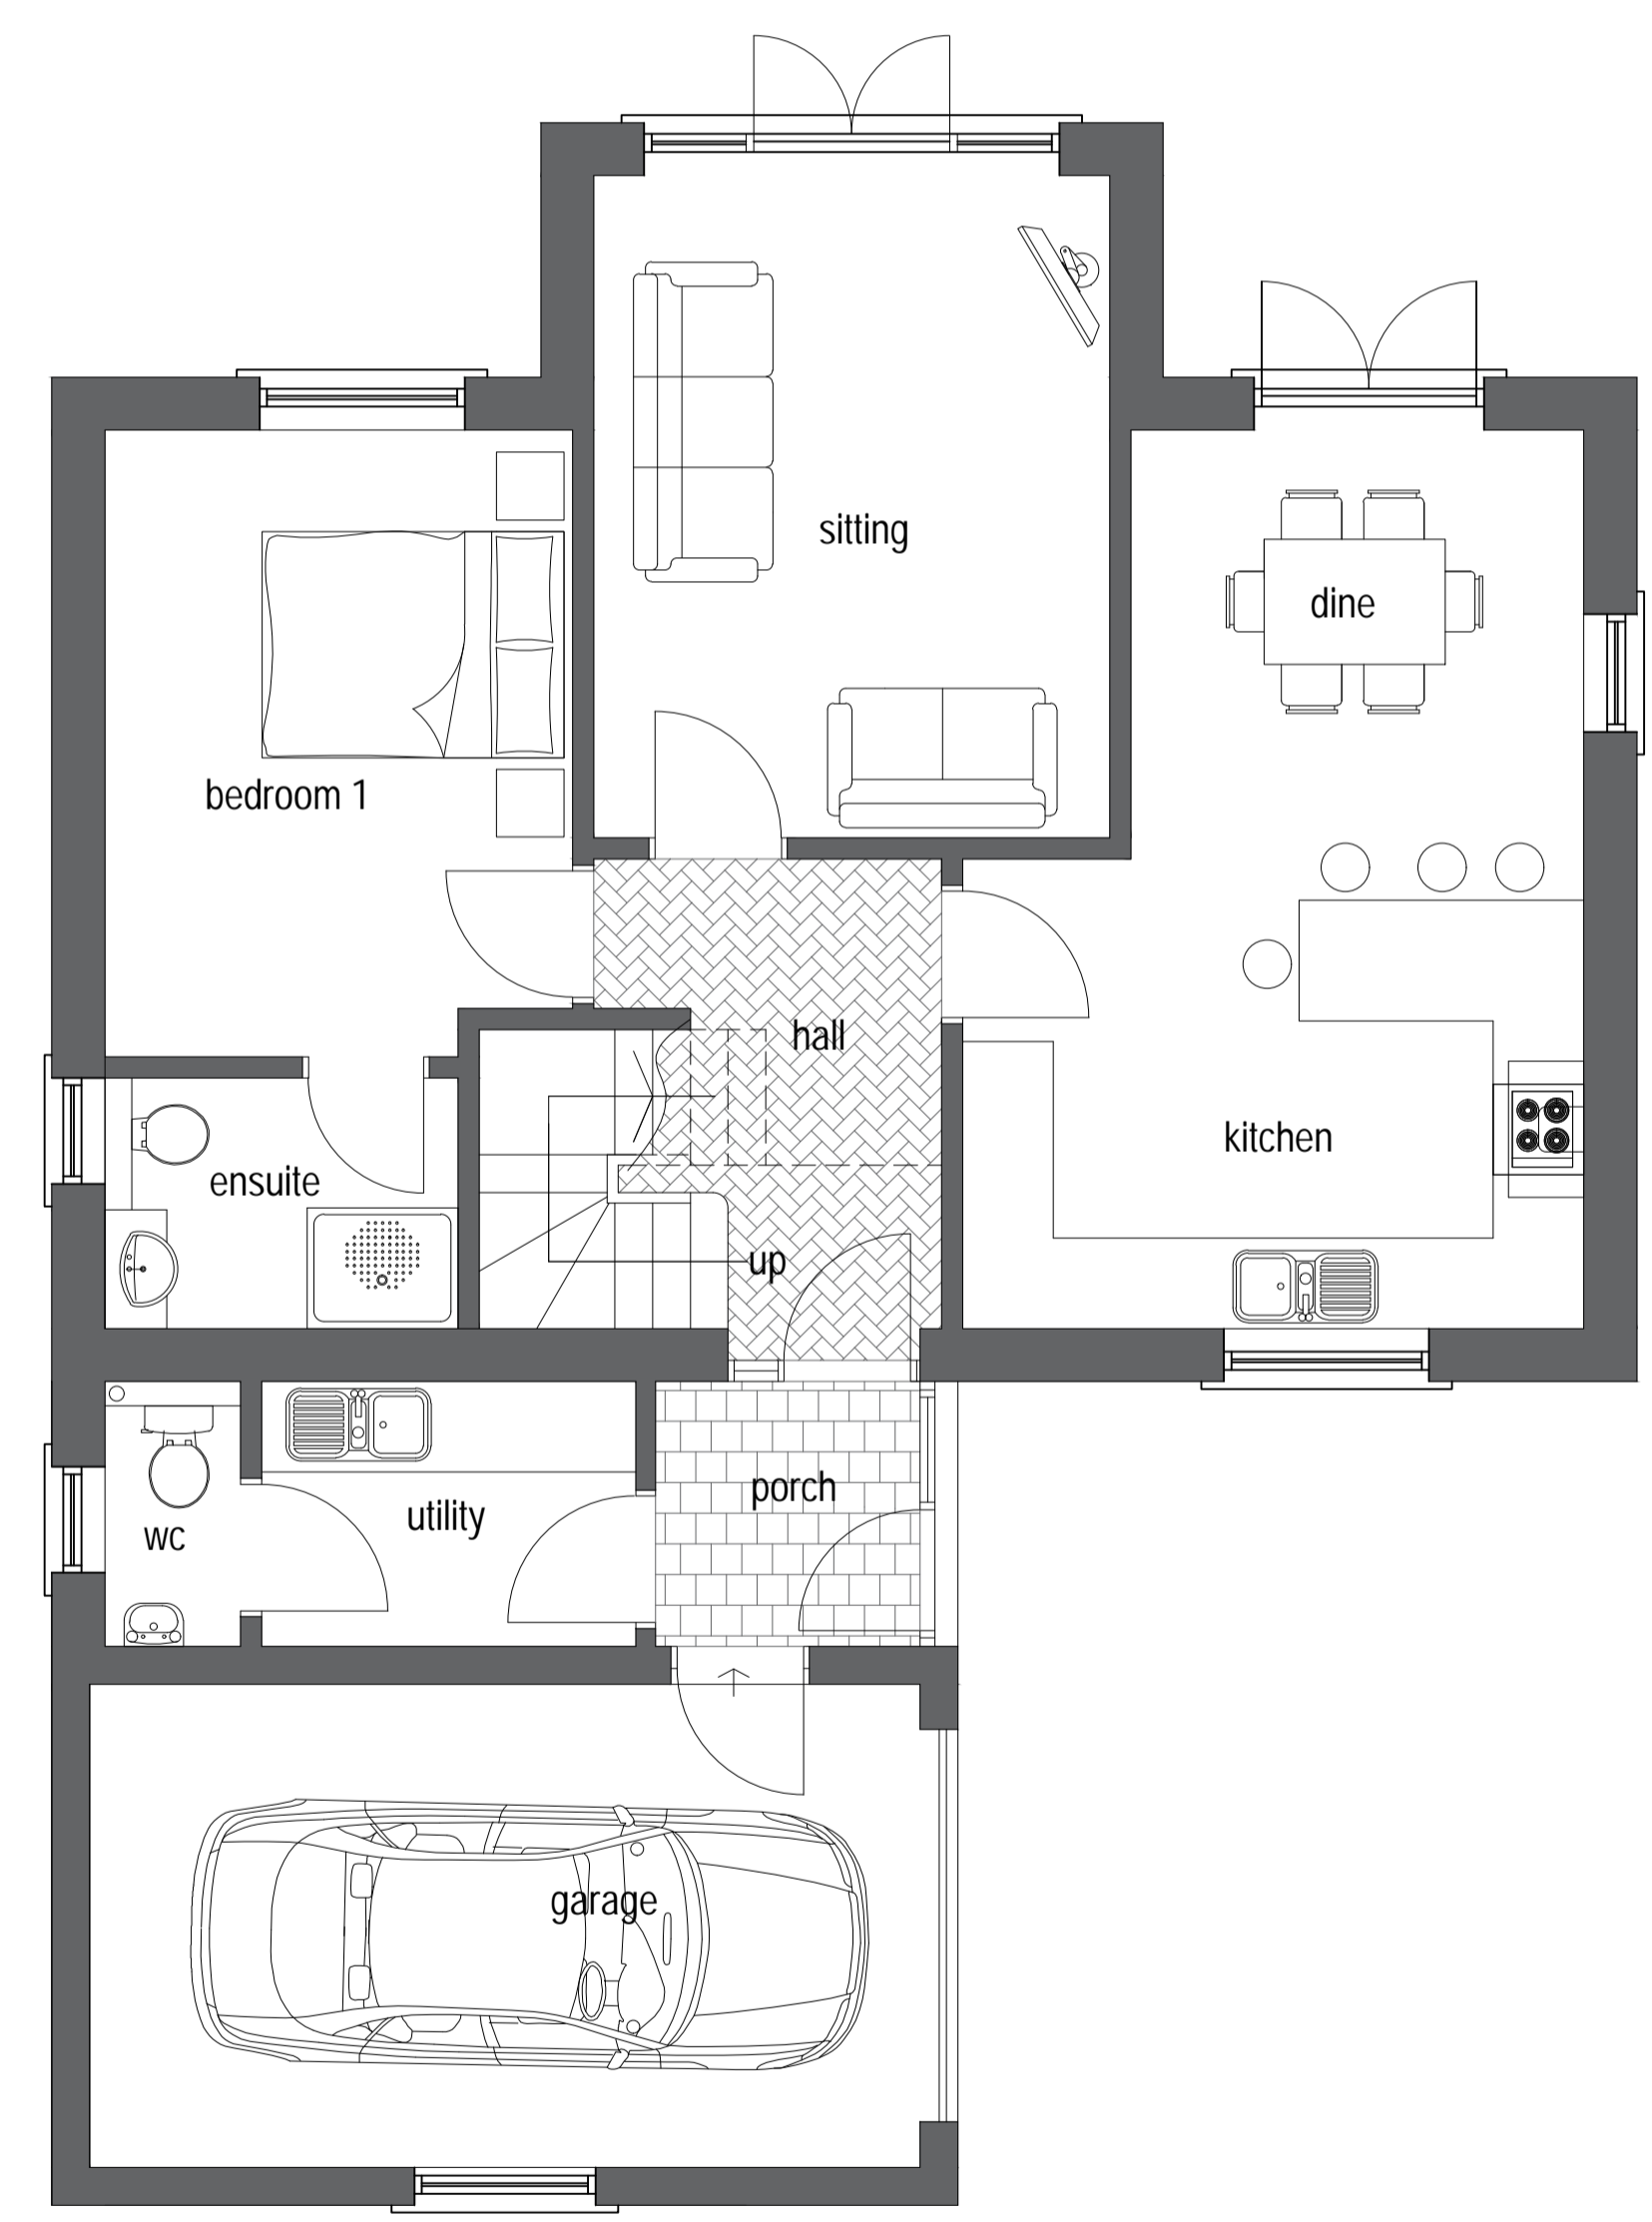

GROUND FLOOR

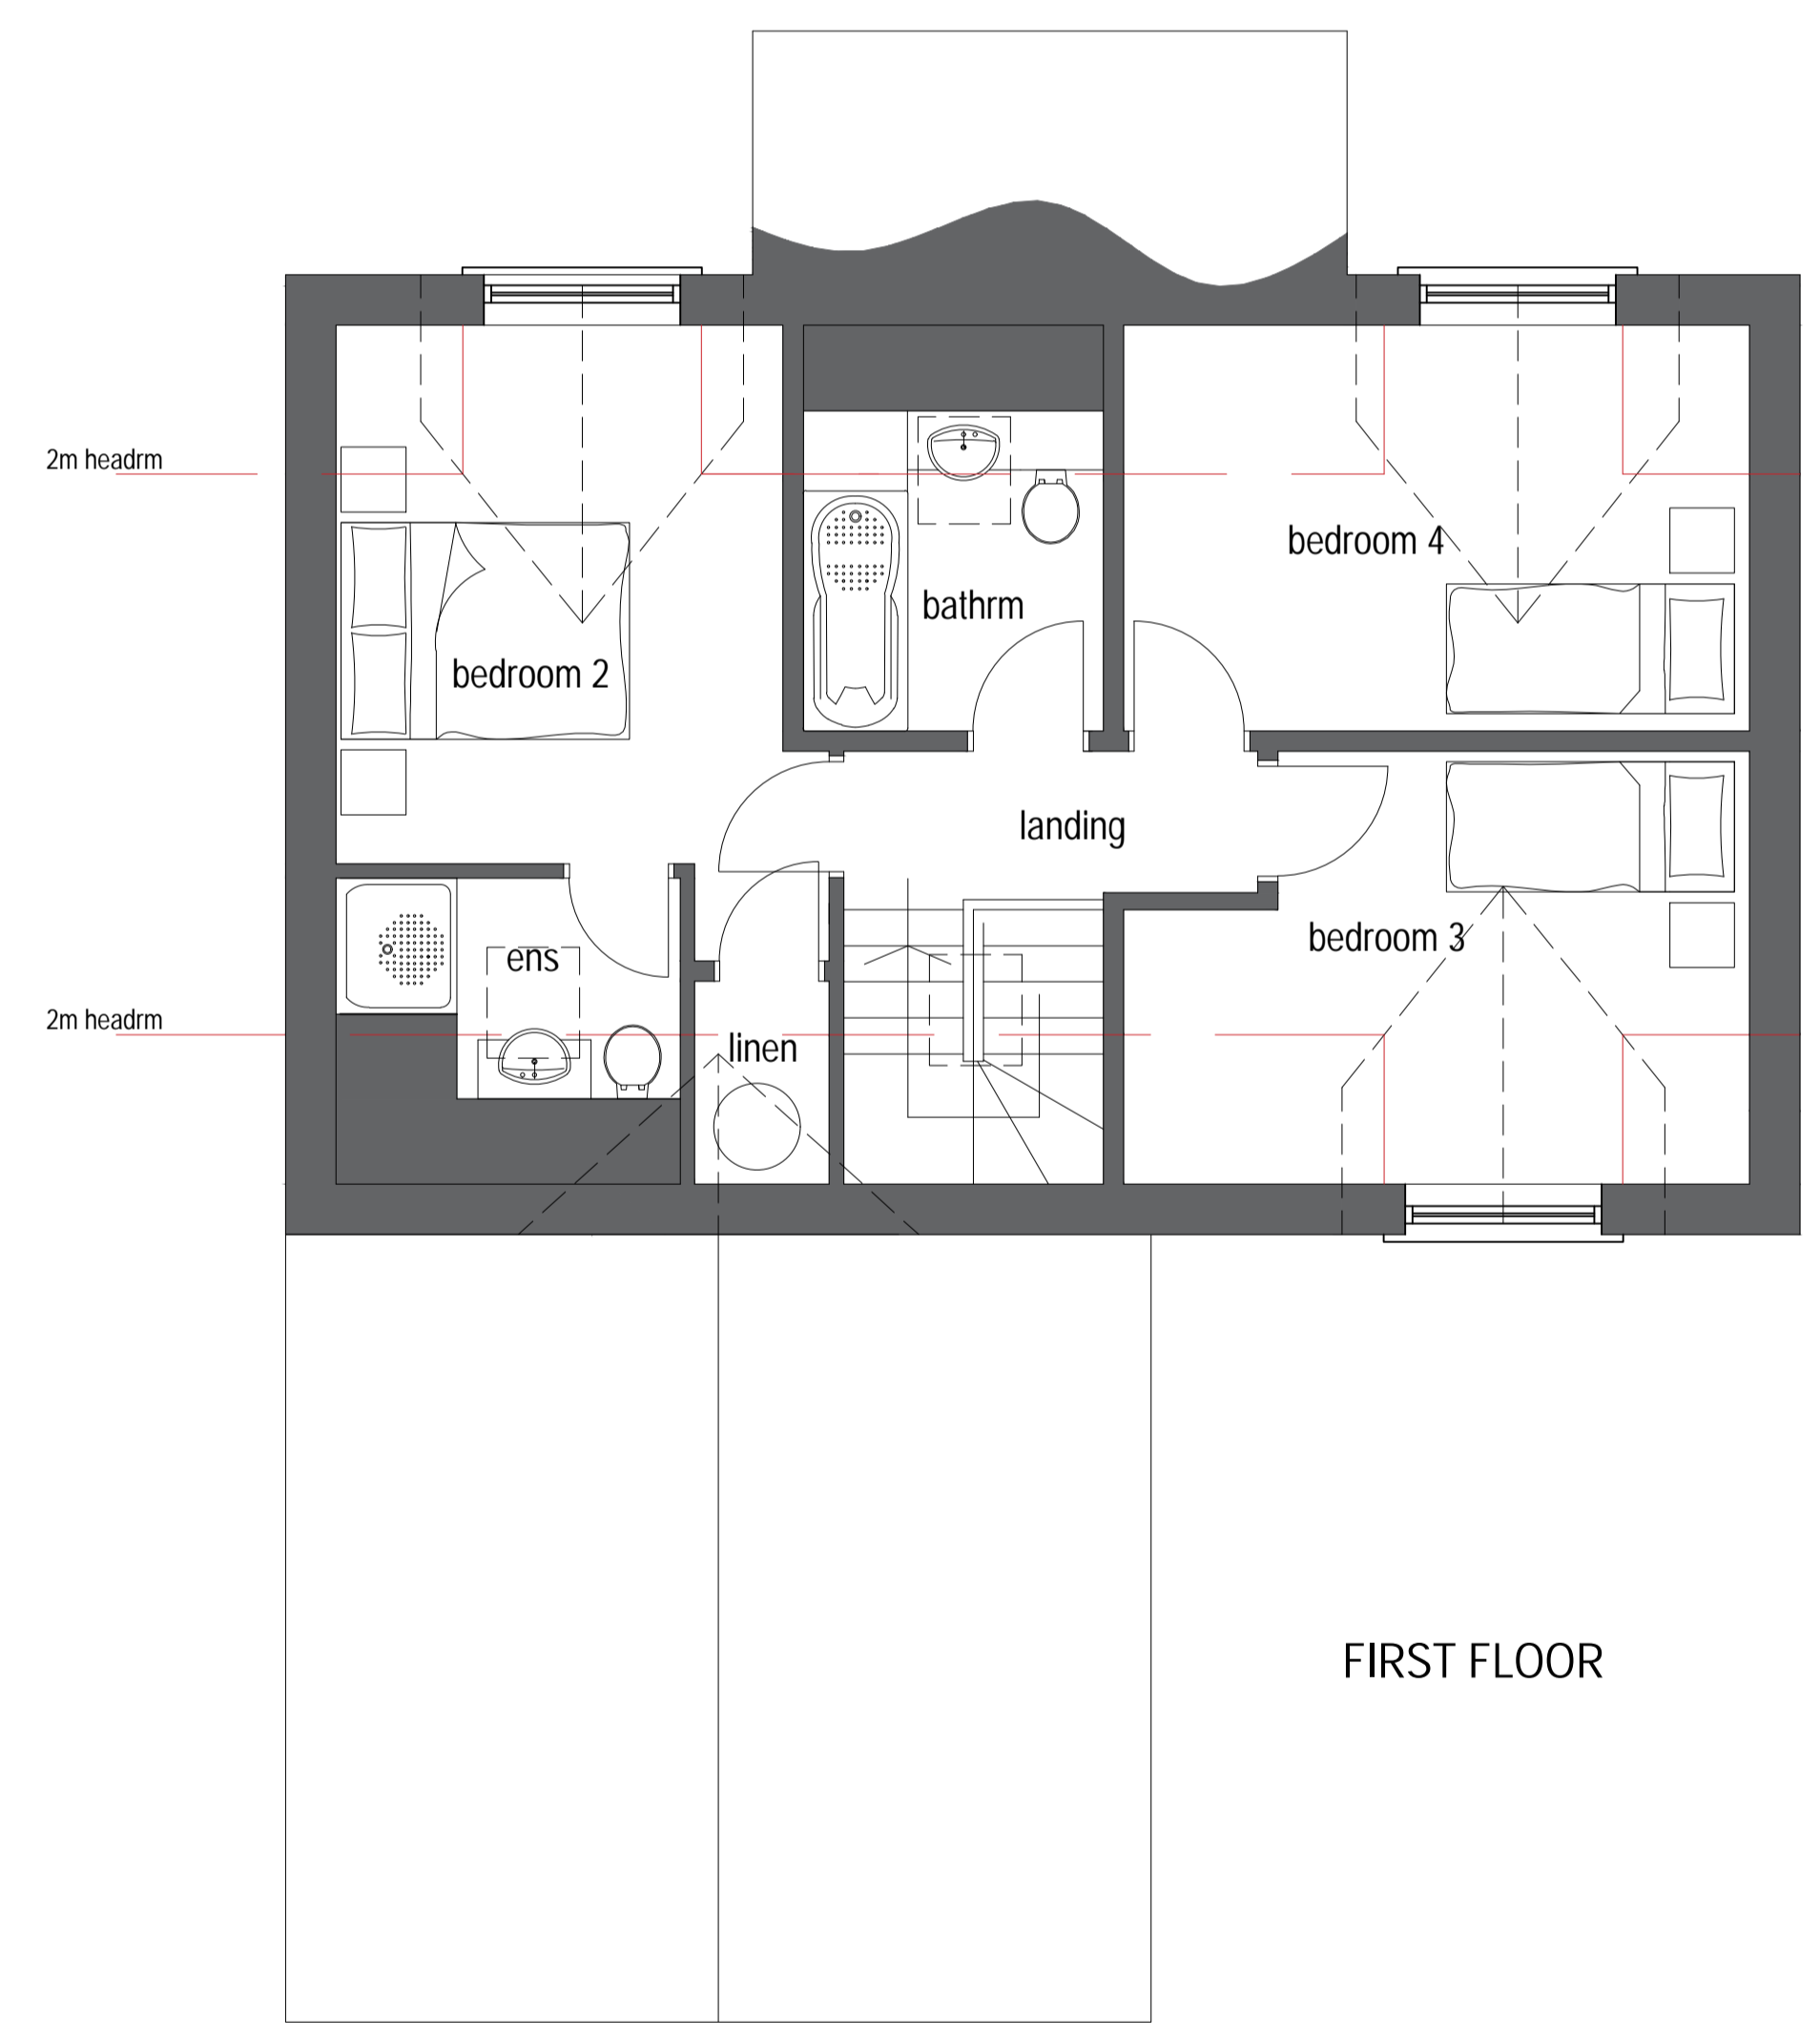

FIRST FLOOR

PLOT 3 (5 & 6 HANDED)

MARTIN CUTHELL
ARCHITECTURAL SERVICES

PROPOSED HOUSING DEVELOPMENT
LAND OFF ARLECDON PARKS ROAD
PLOT 3,5 & 6

SCALE	DATE	DRAWN	NUMBER
1:100 & 1:50 @ A1	Nov.'23	mc	23.07 - 04