


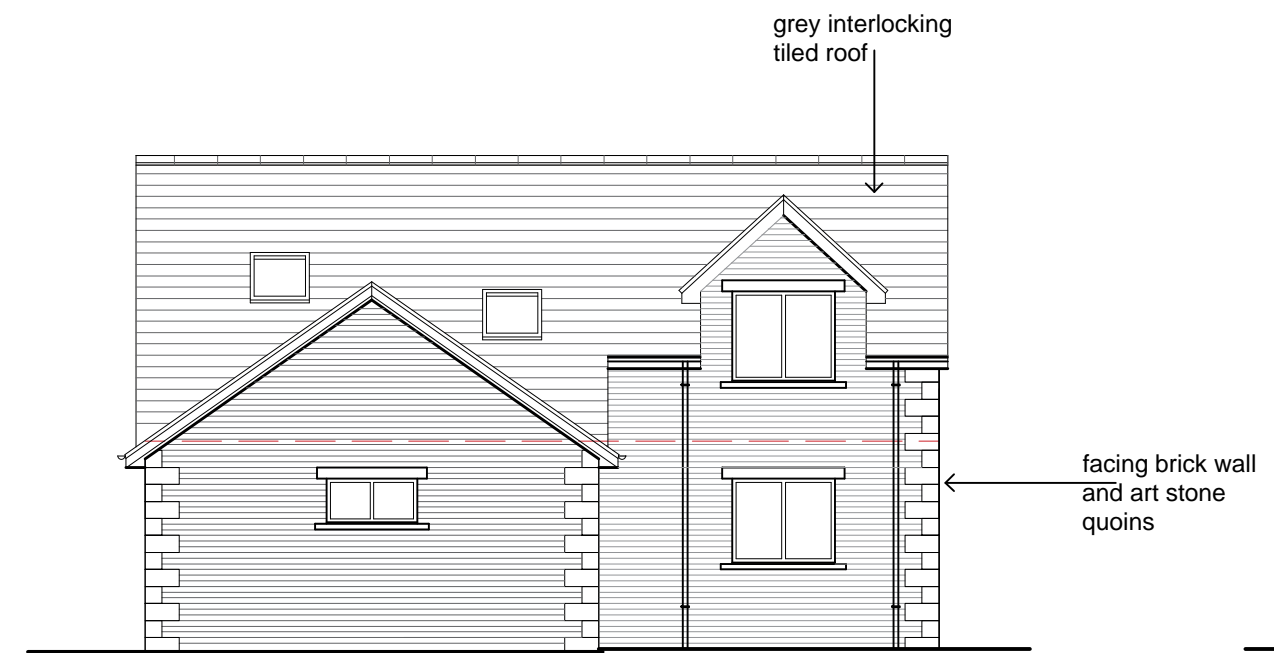


SIDE ELEVATION




FRONT ELEVATION




SIDE/FRONT ELEVATION

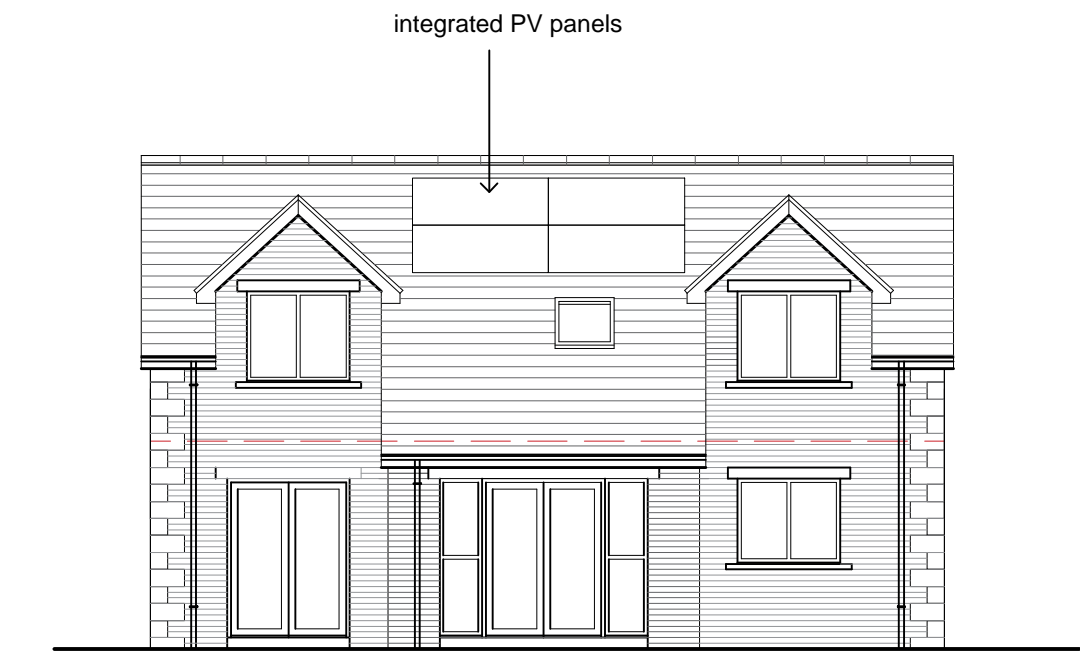

REAR ELEVATION

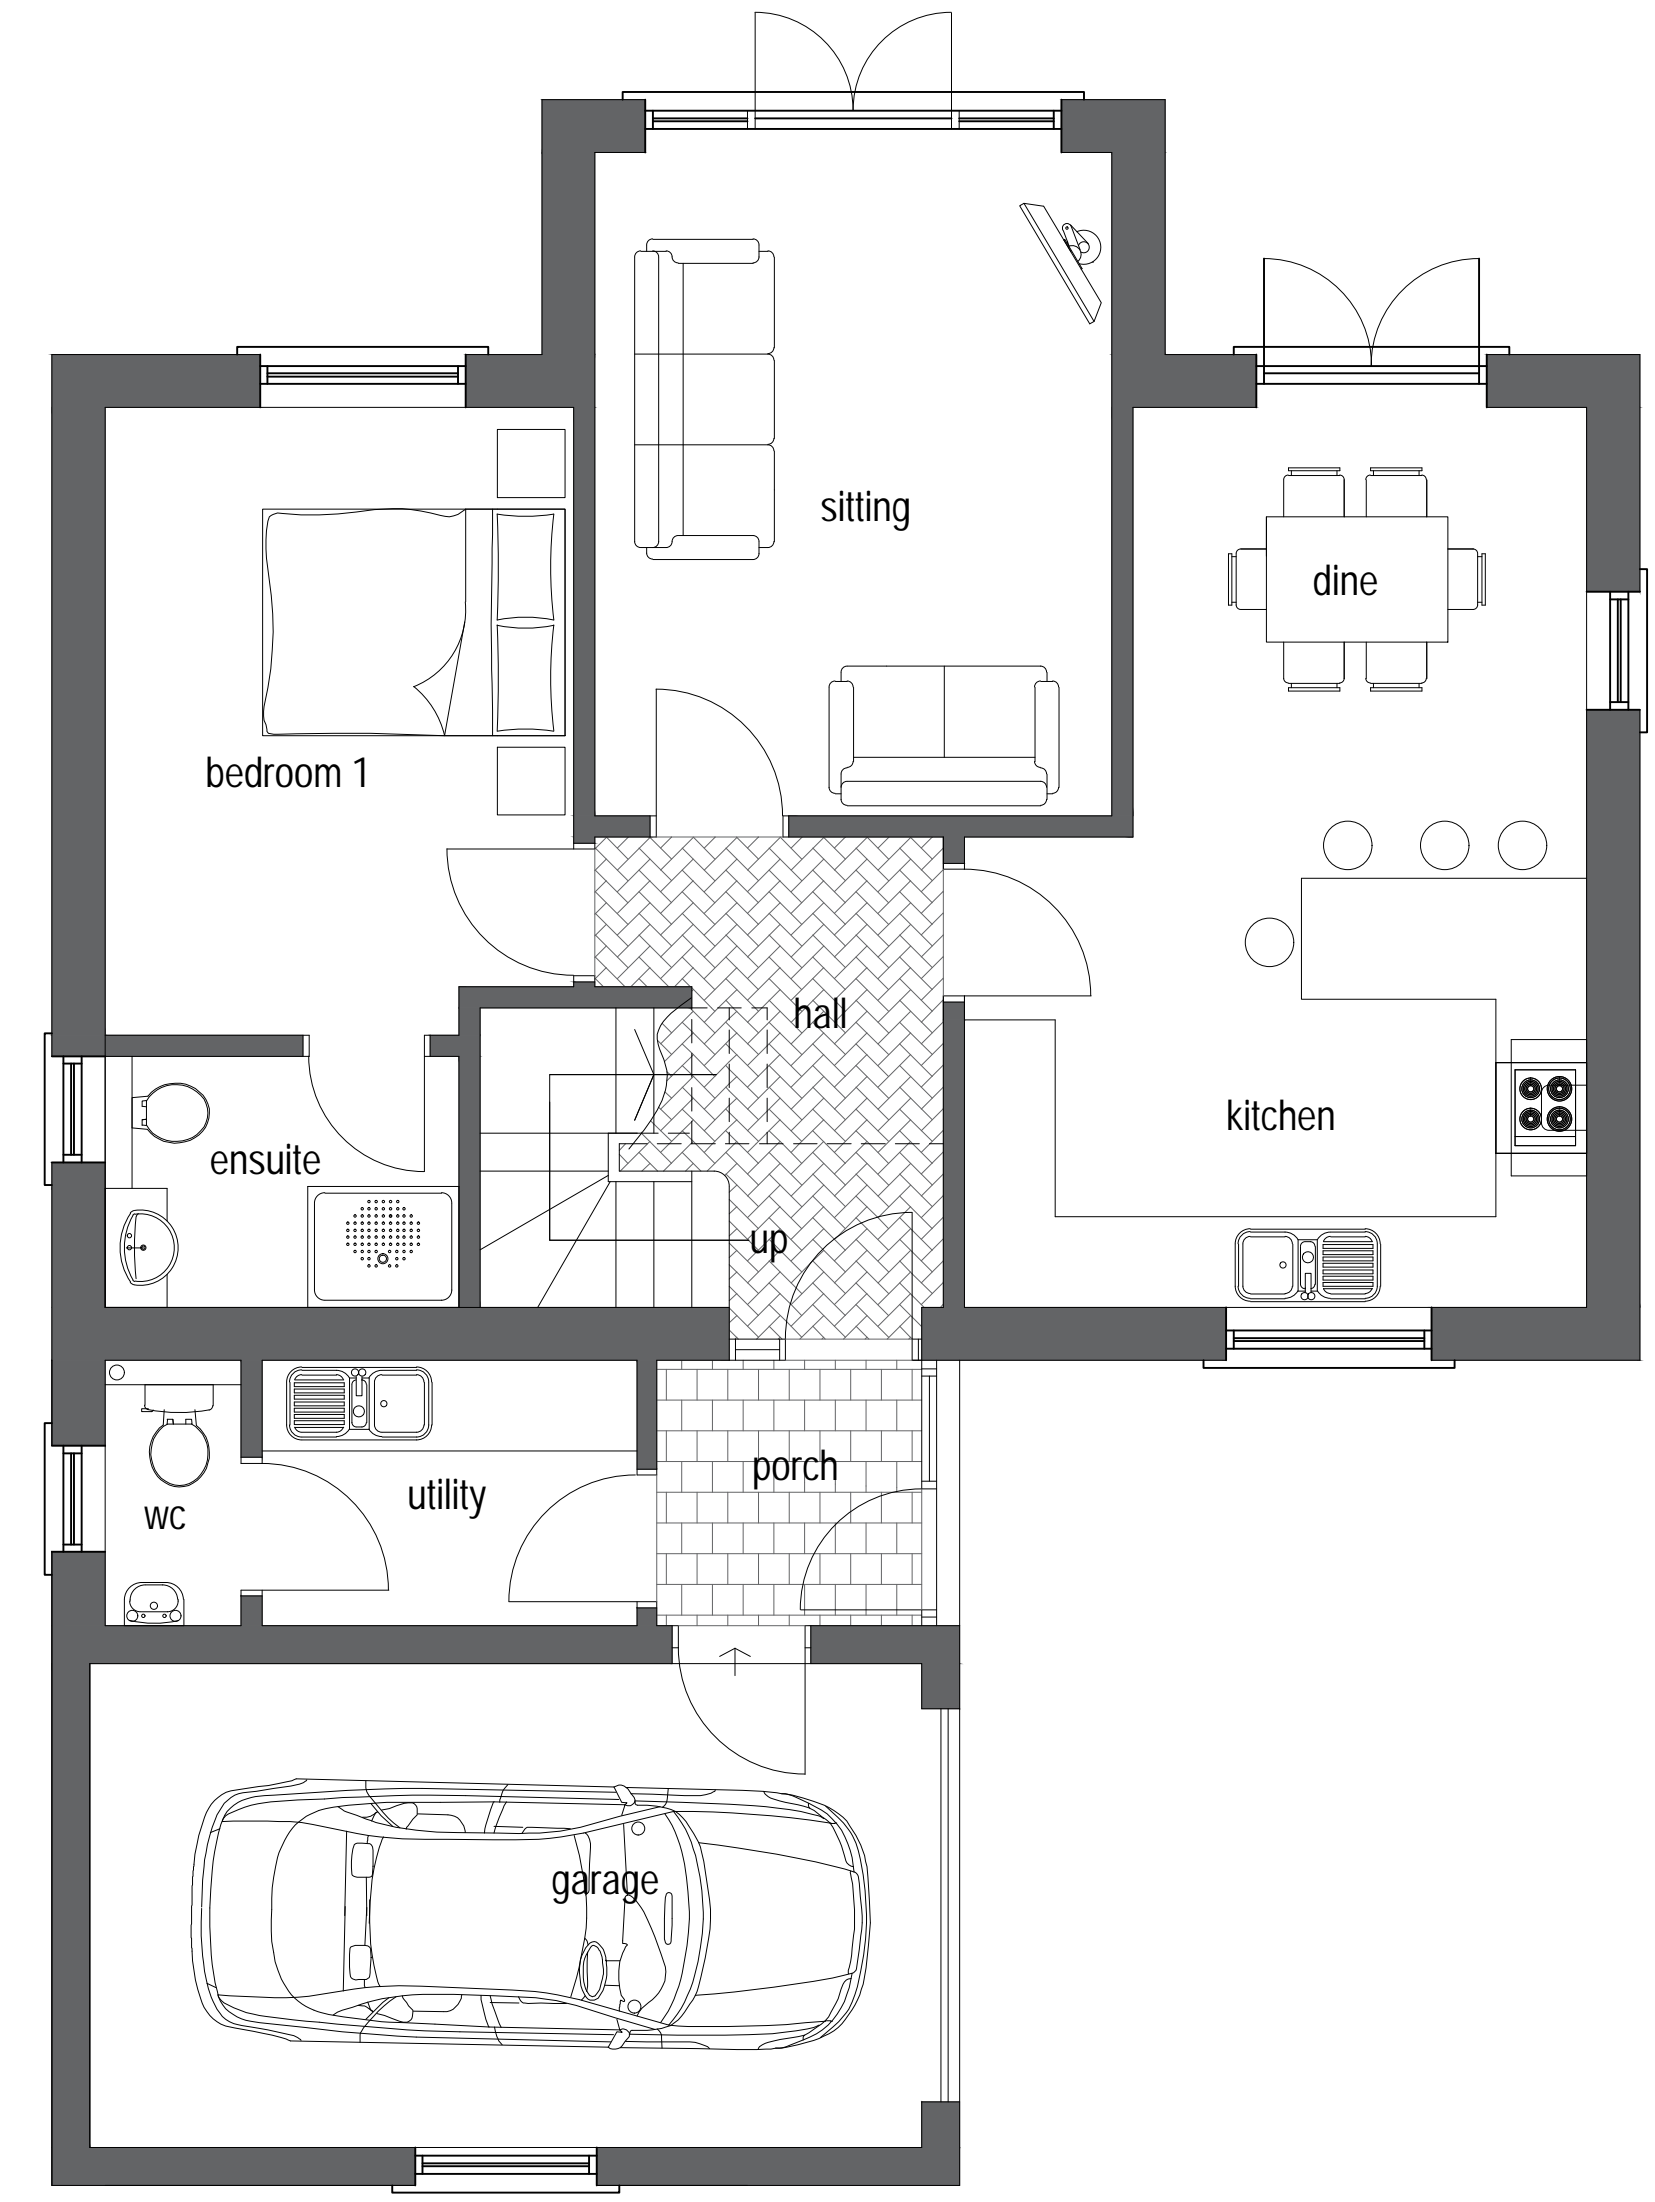

GROUND FLOOR

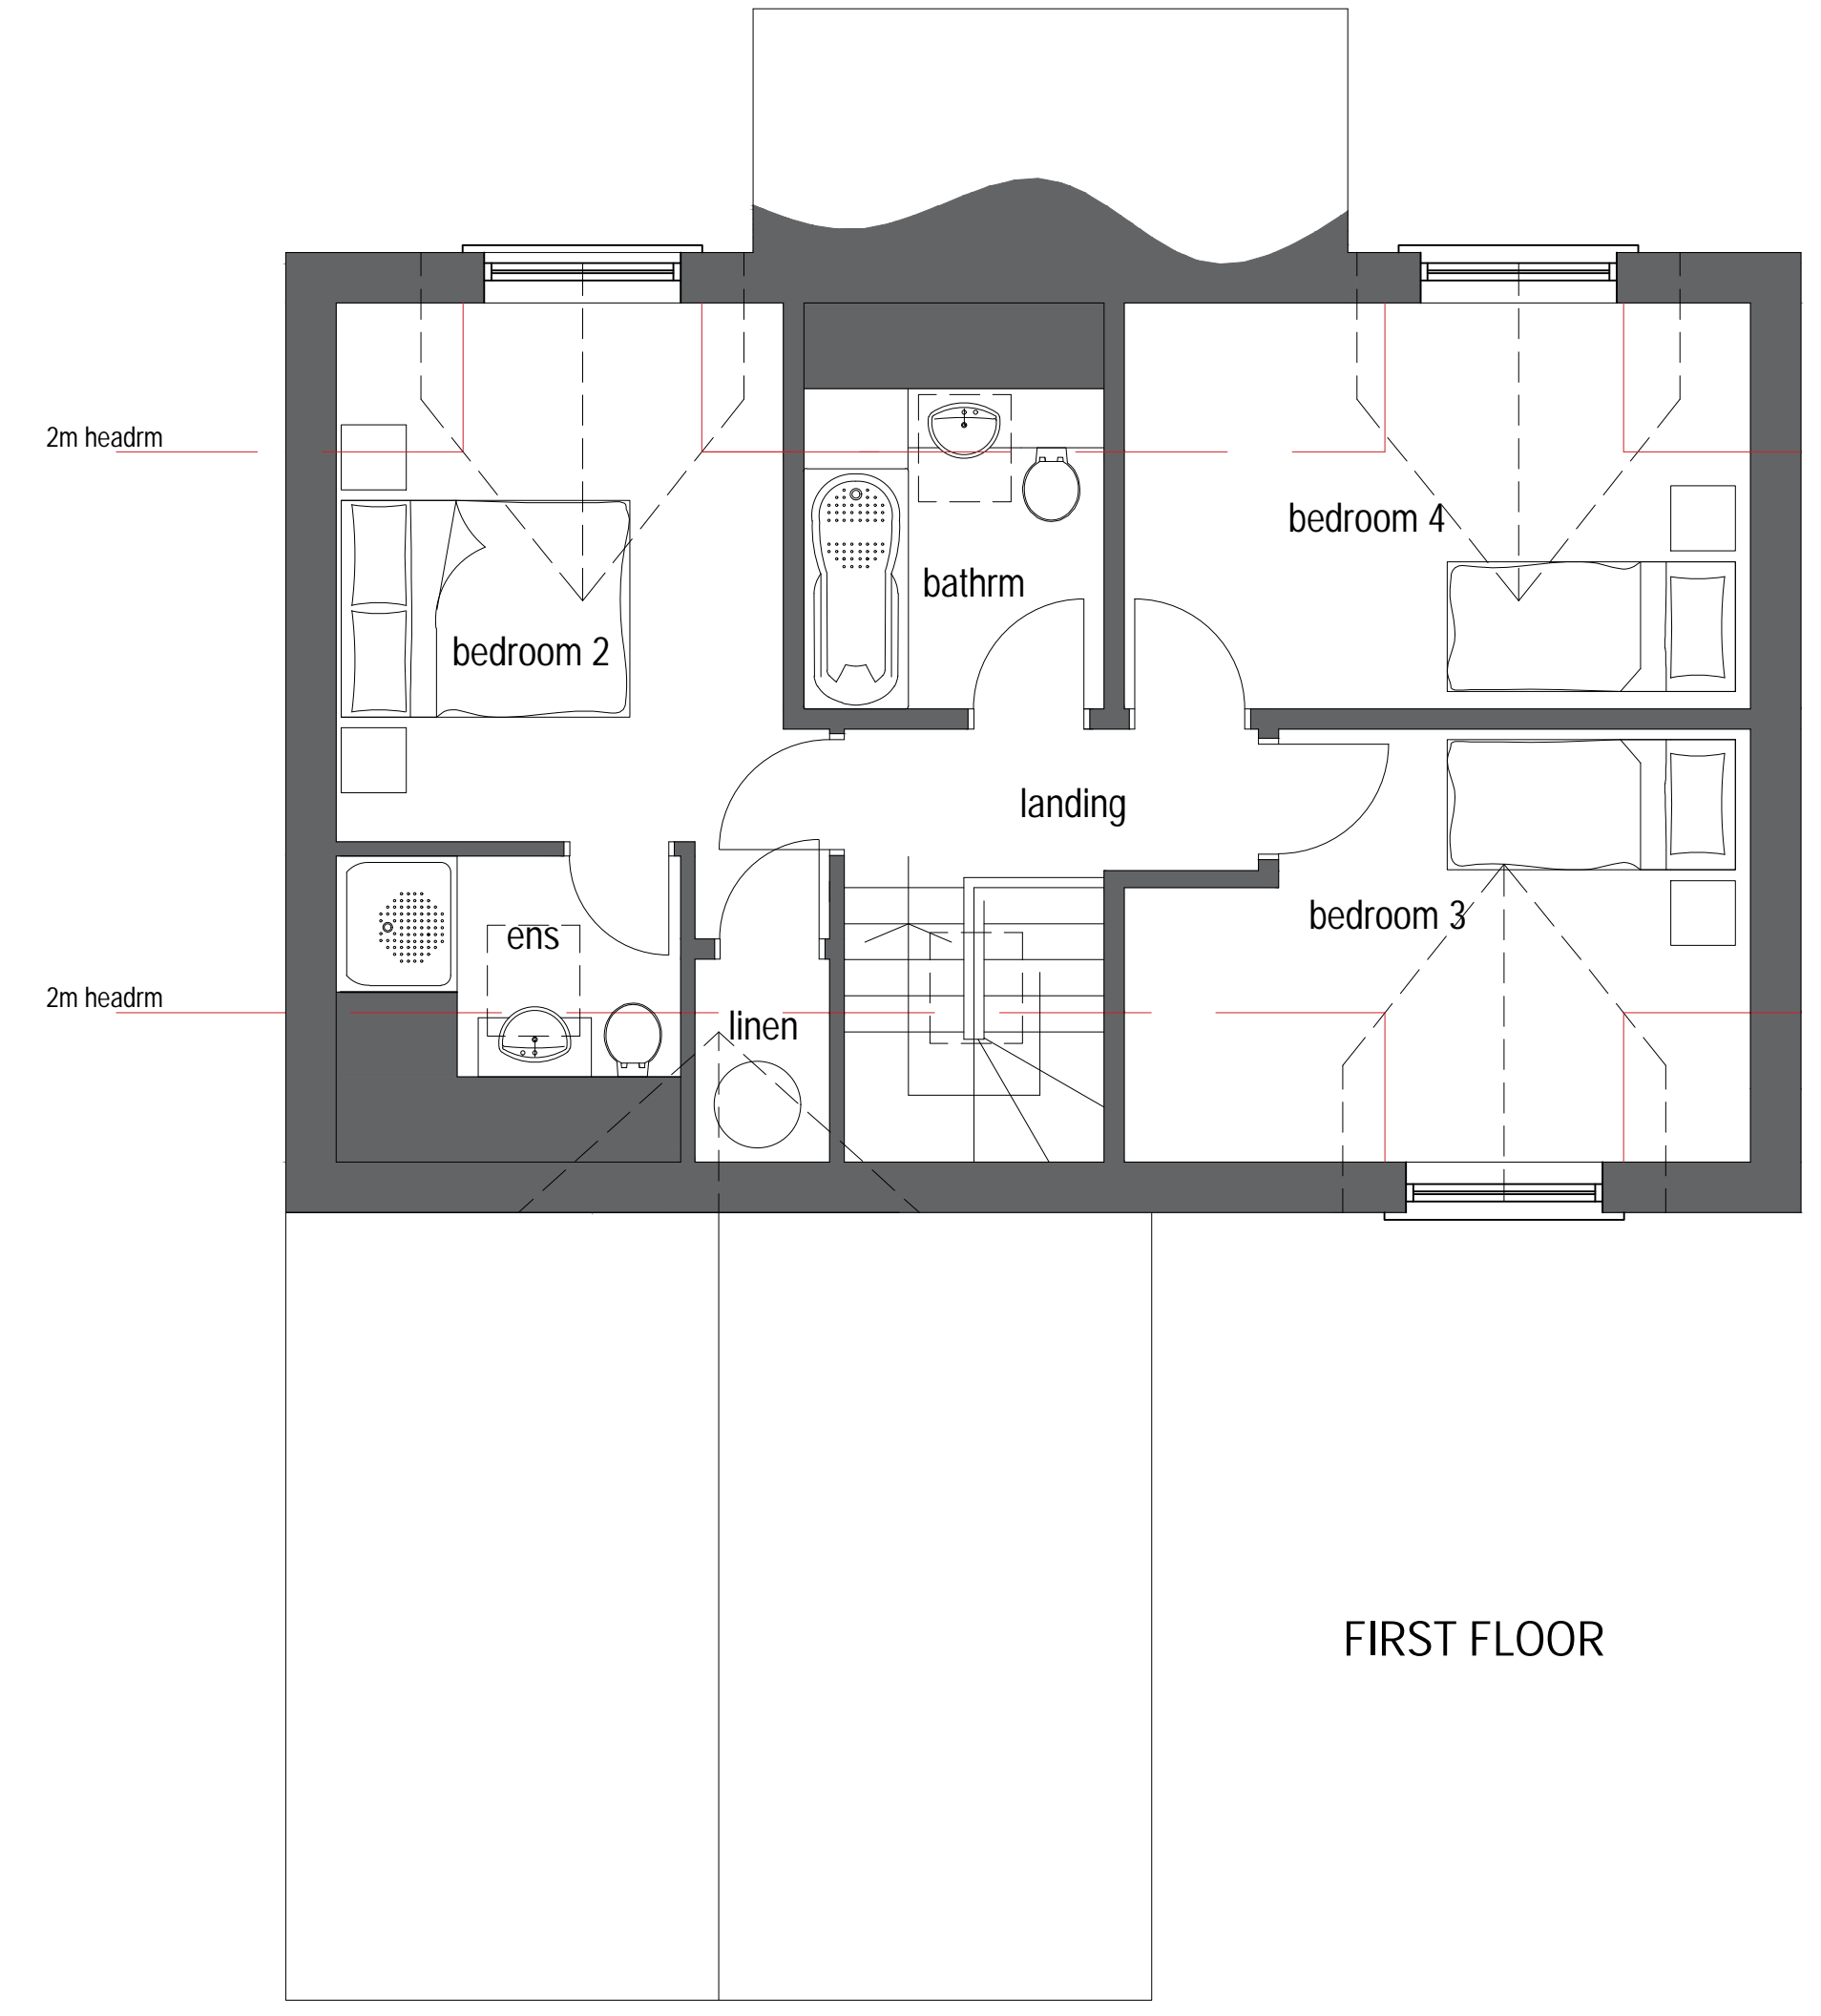

FIRST FLOOR

PLOT 3 (5 HANDED)