






REAR ELEVATION

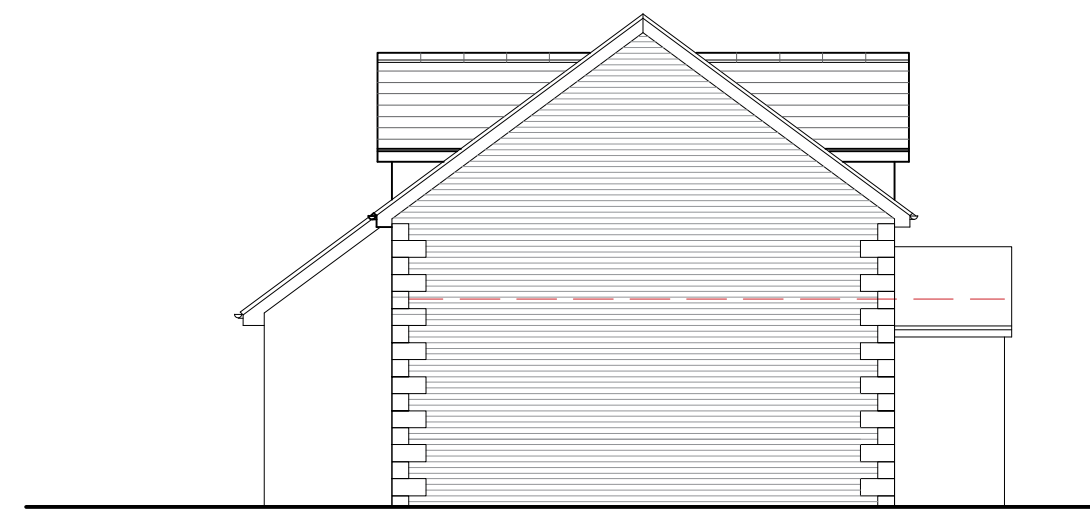


END ELEVATION

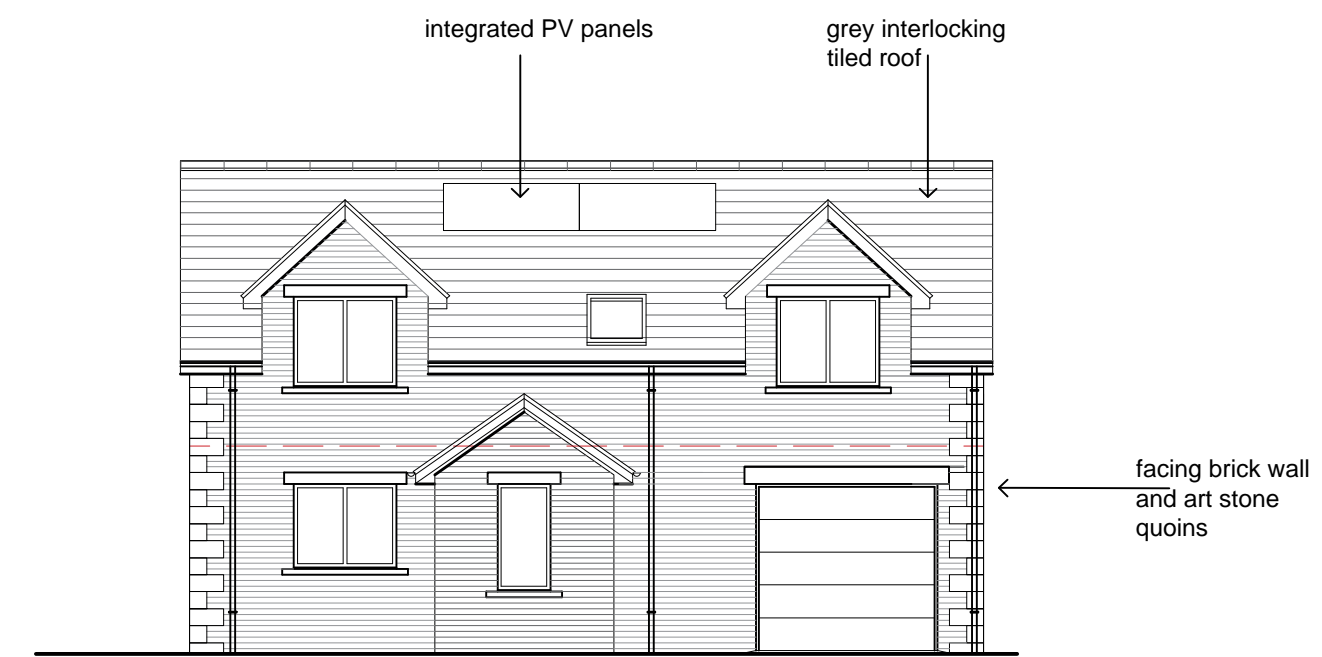


grey uPVC window and doors with art stone cills & heads
 FRONT ELEVATION

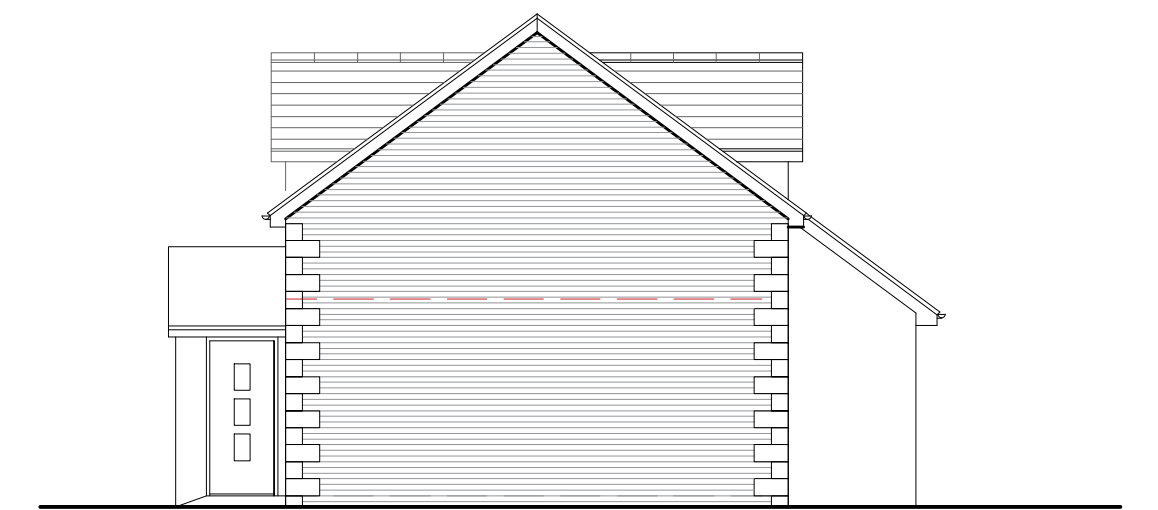

SIDE (TO GARAGE) ELEVATION

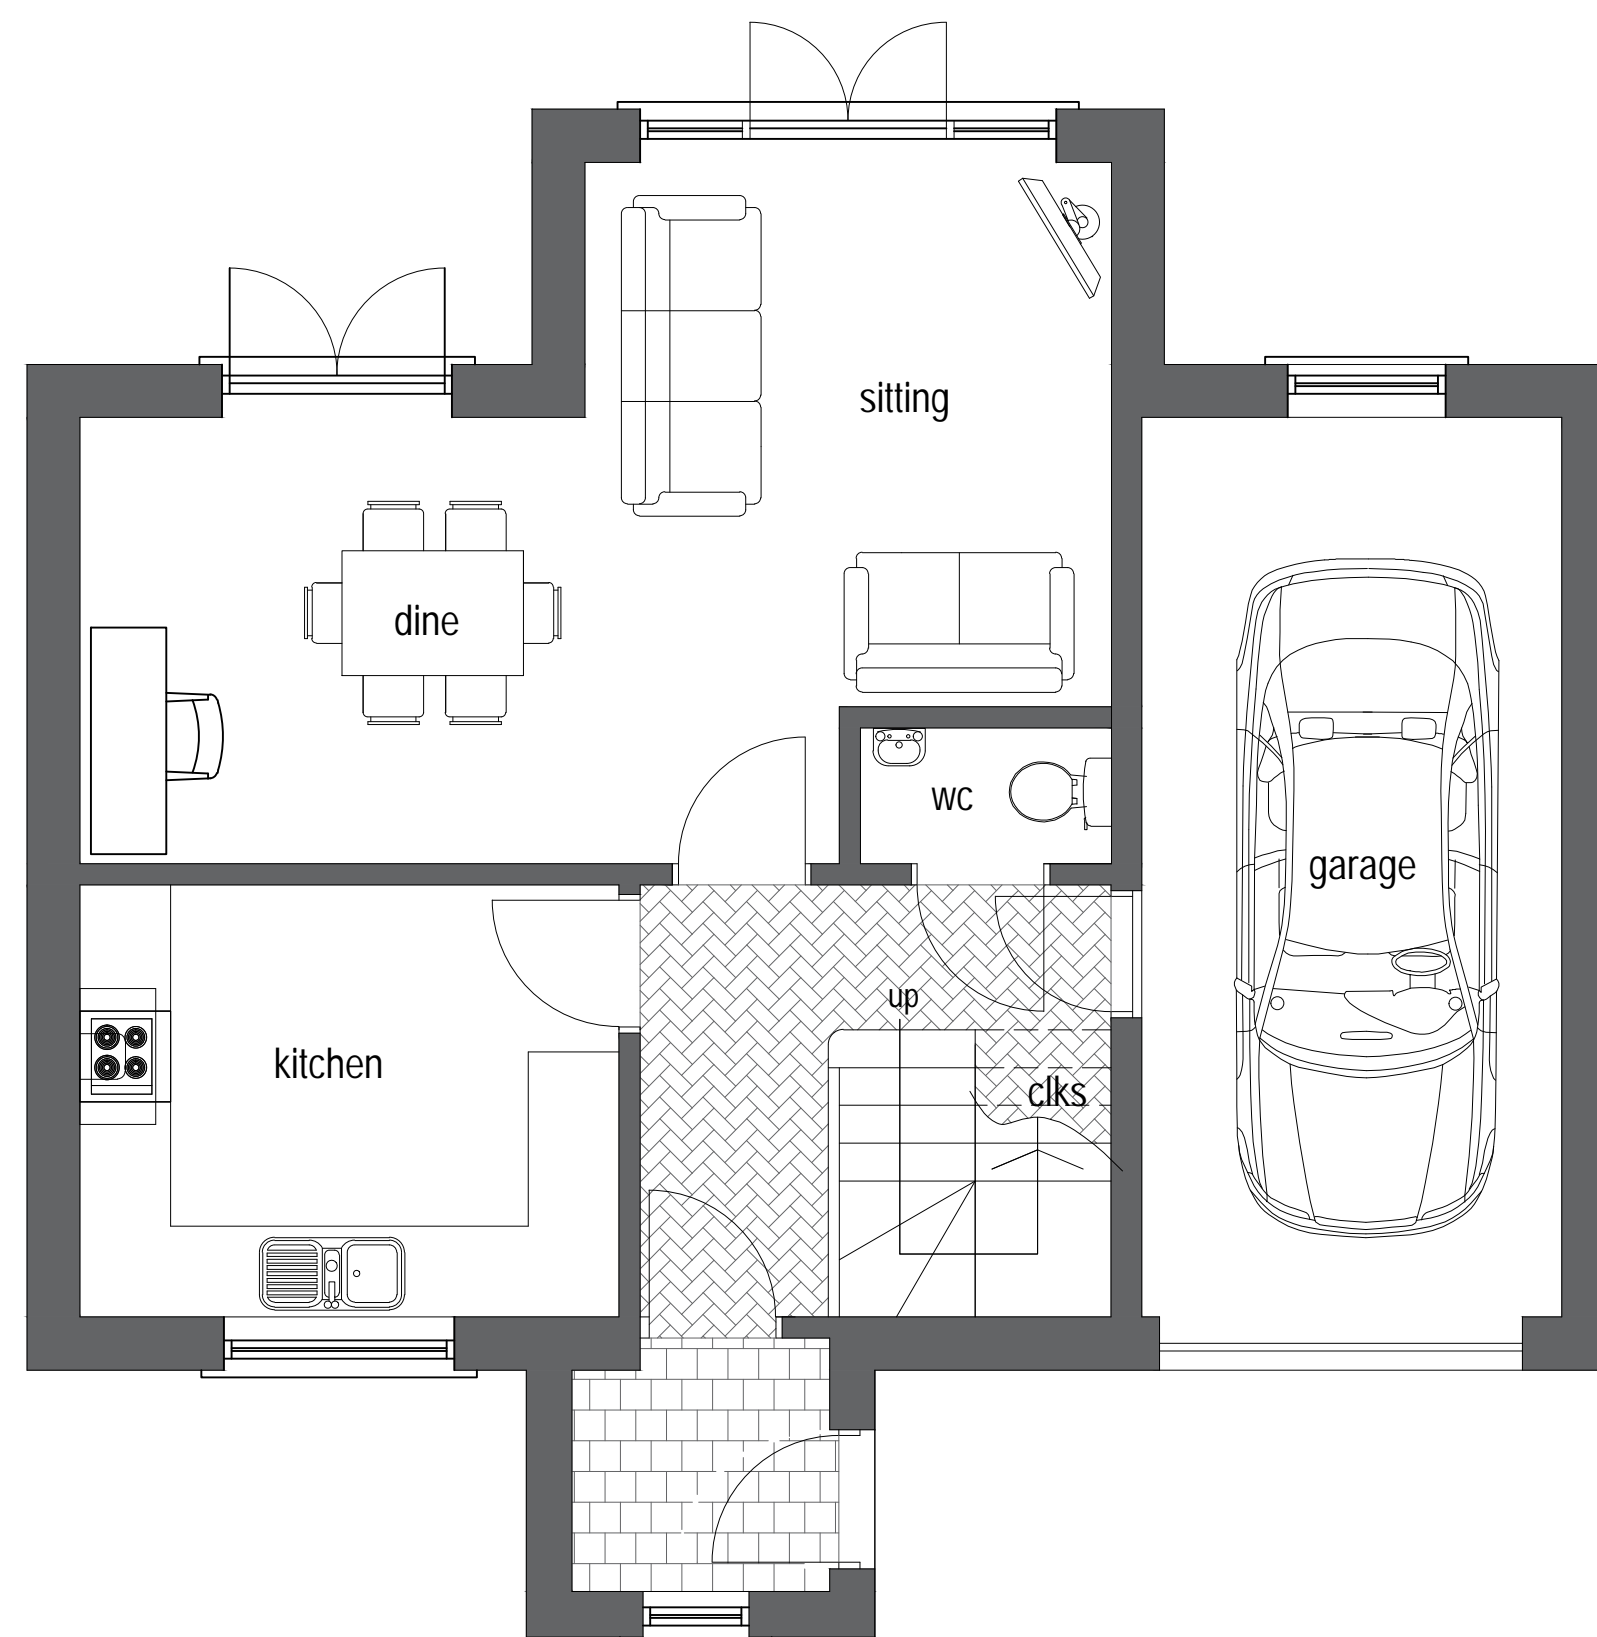

GROUND FLOOR

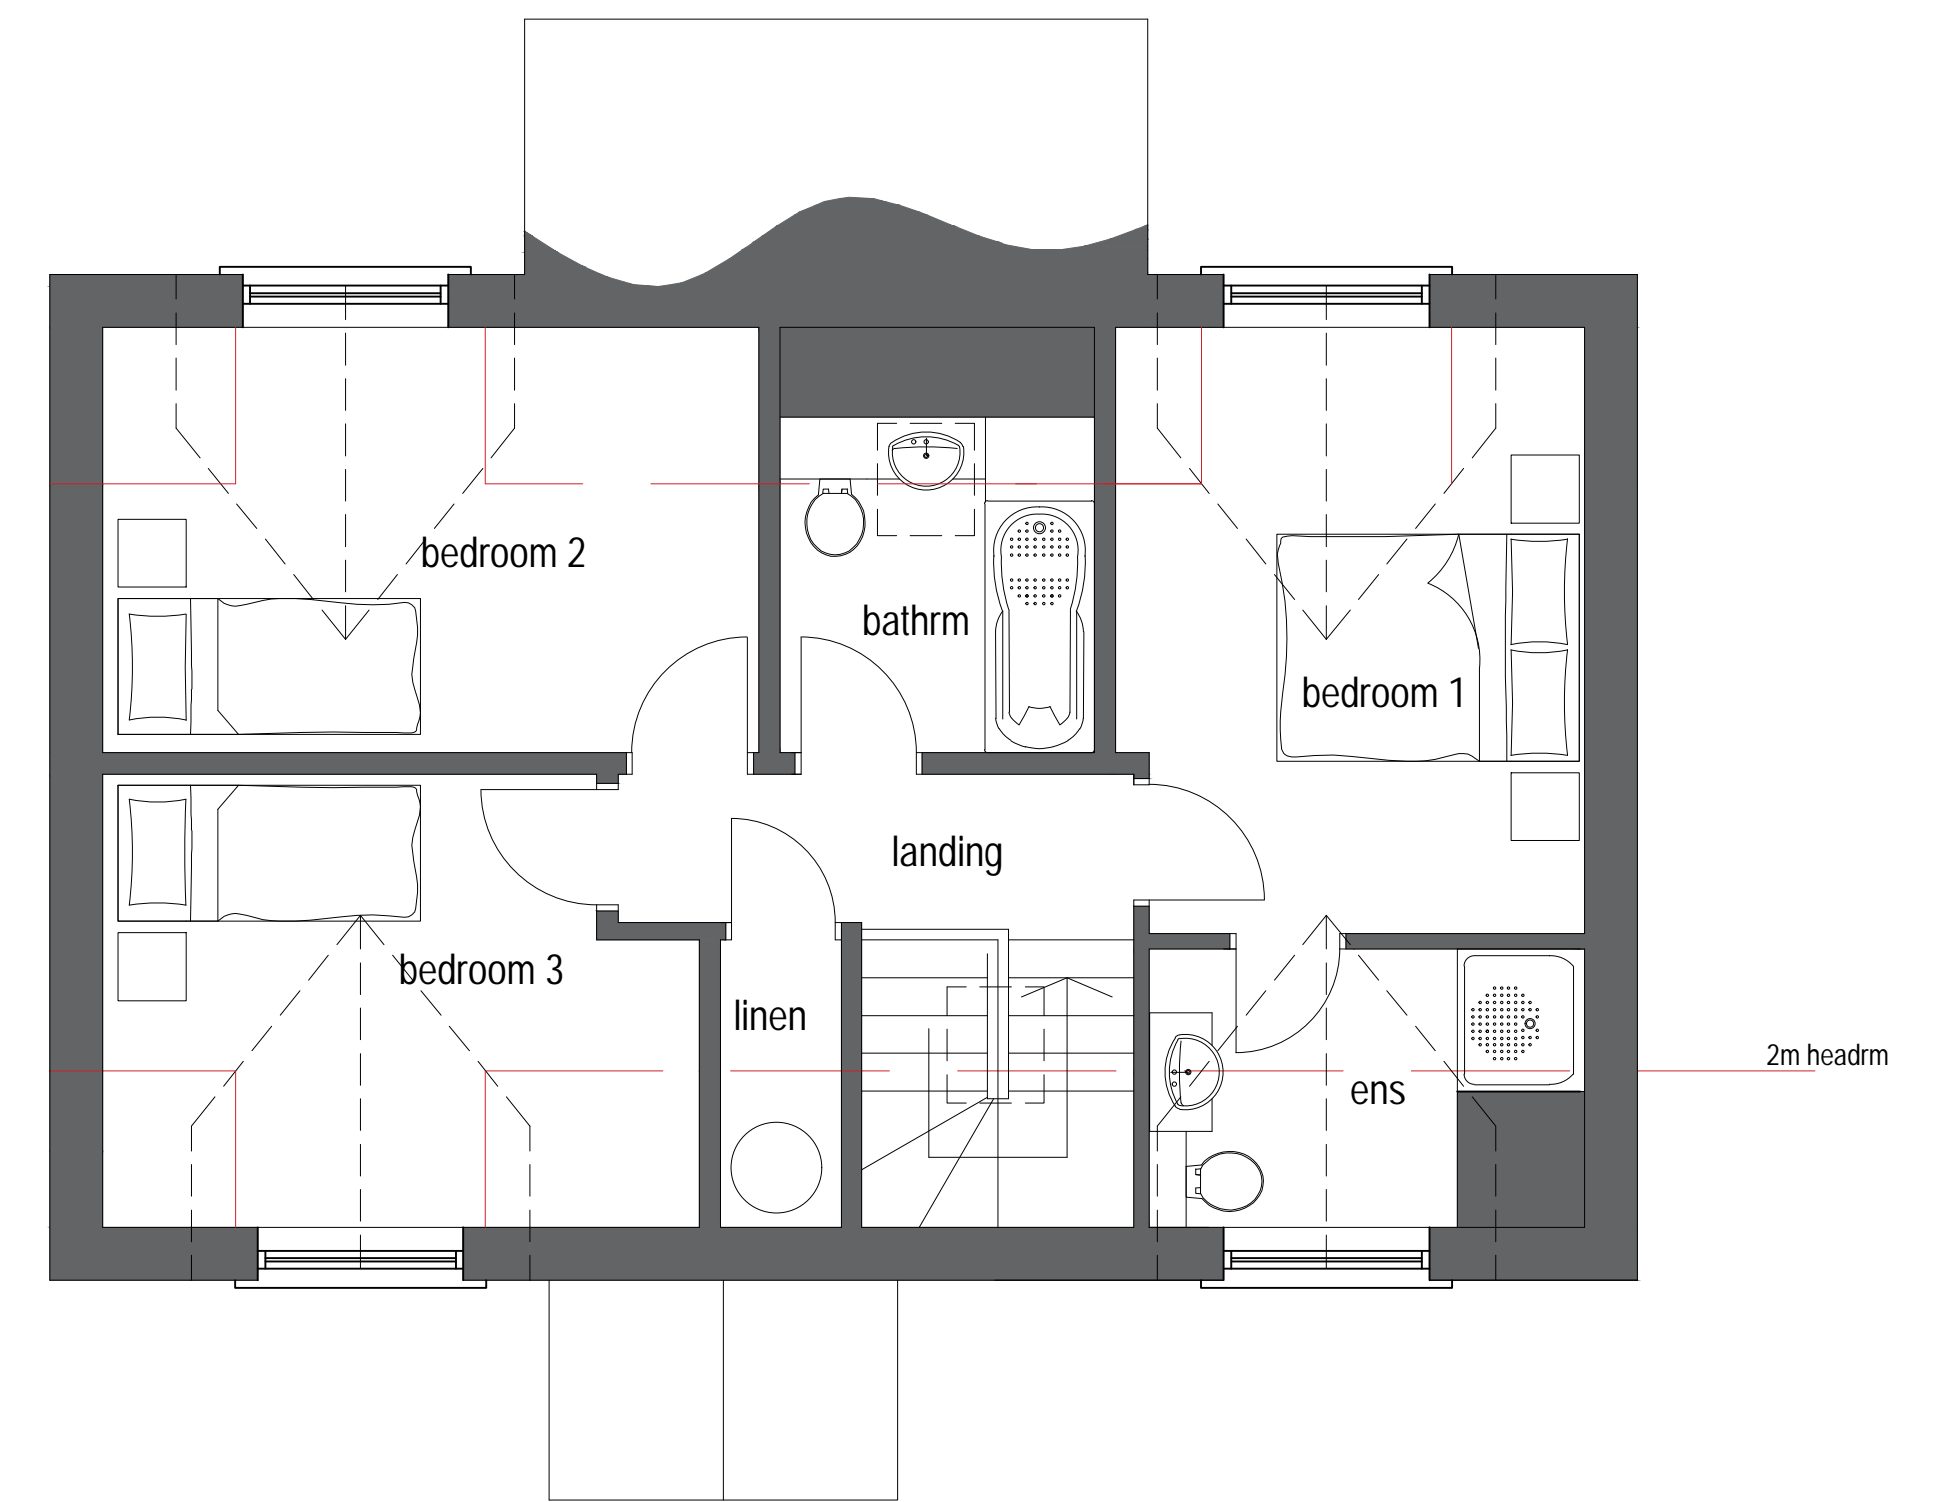

FIRST FLOOR

PLOT 4