






REAR ELEVATION

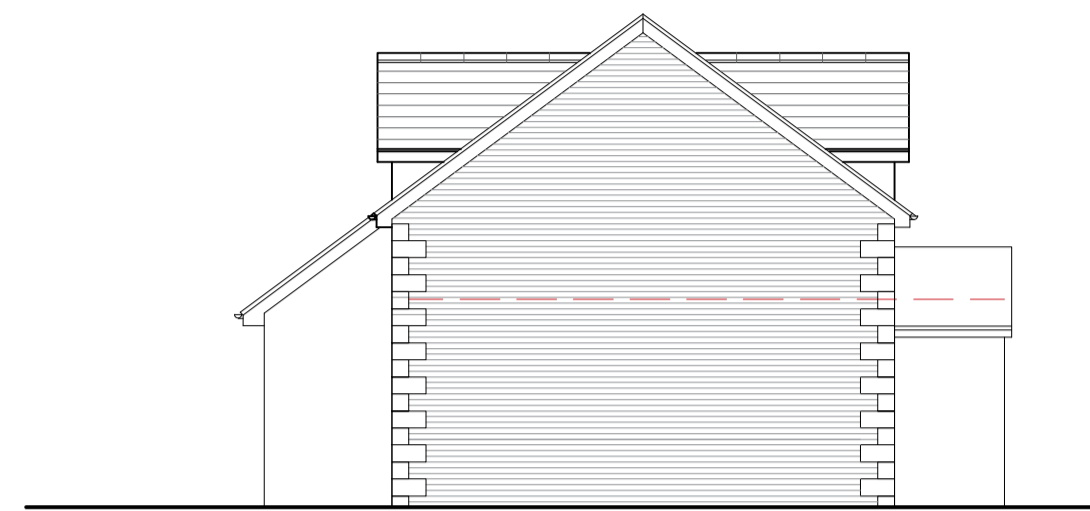


END ELEVATION

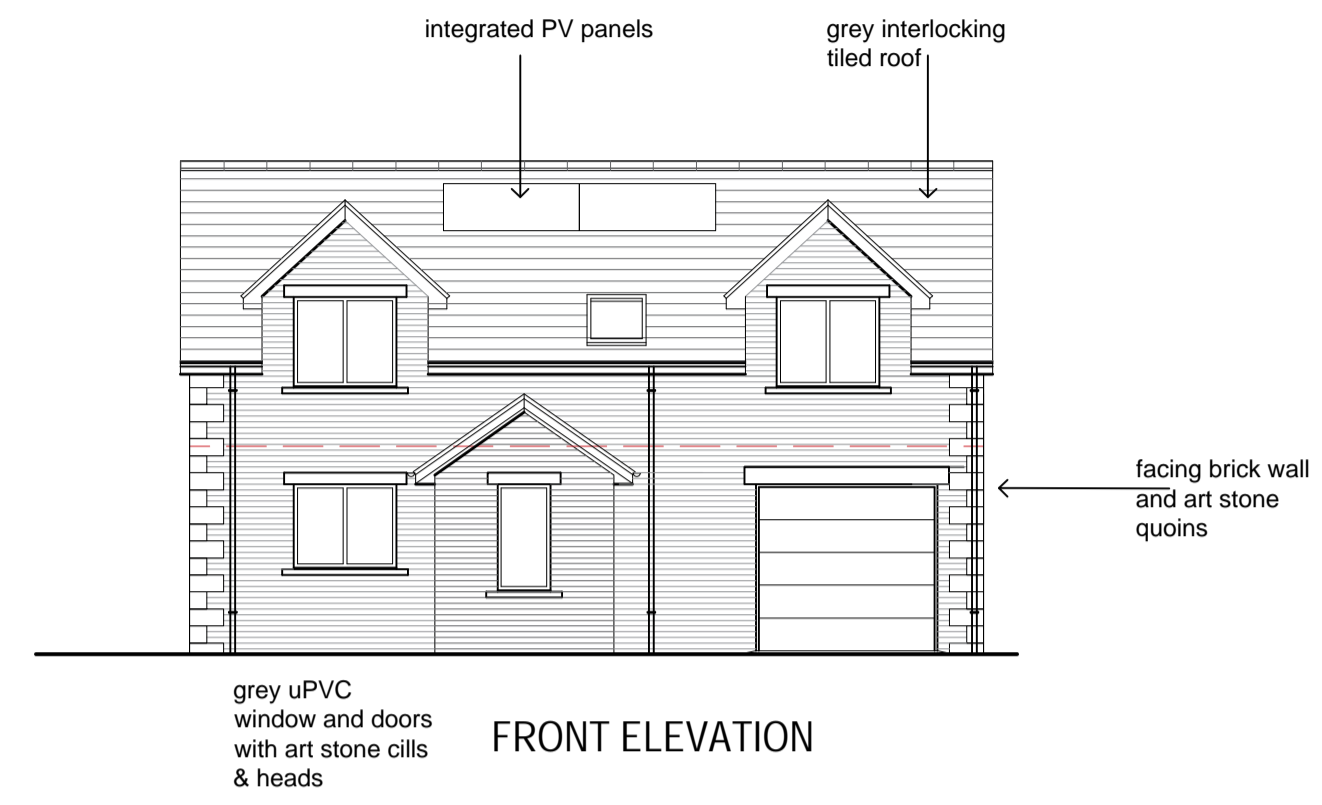


FRONT ELEVATION

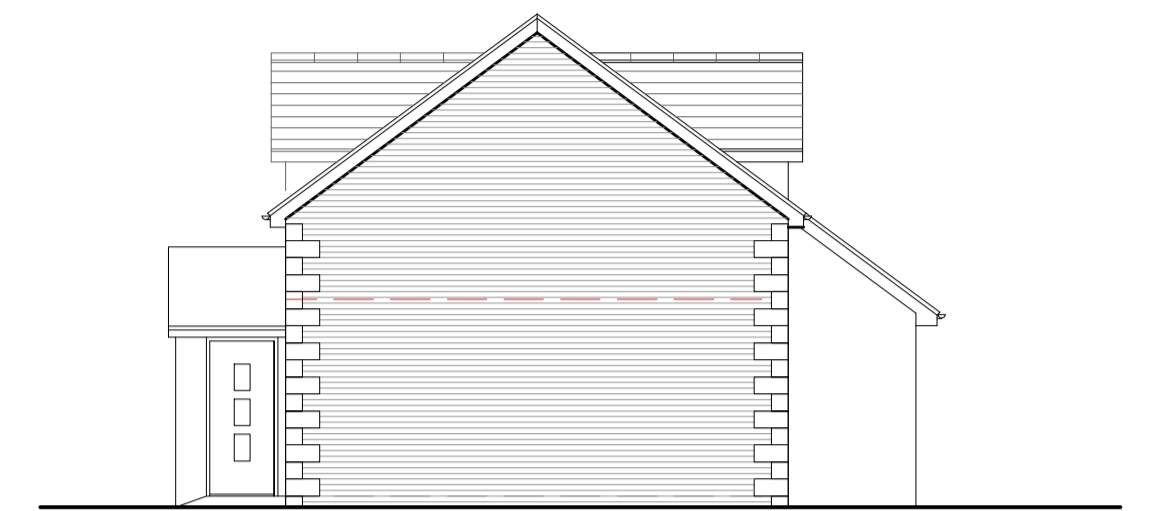

SIDE (TO GARAGE) ELEVATION

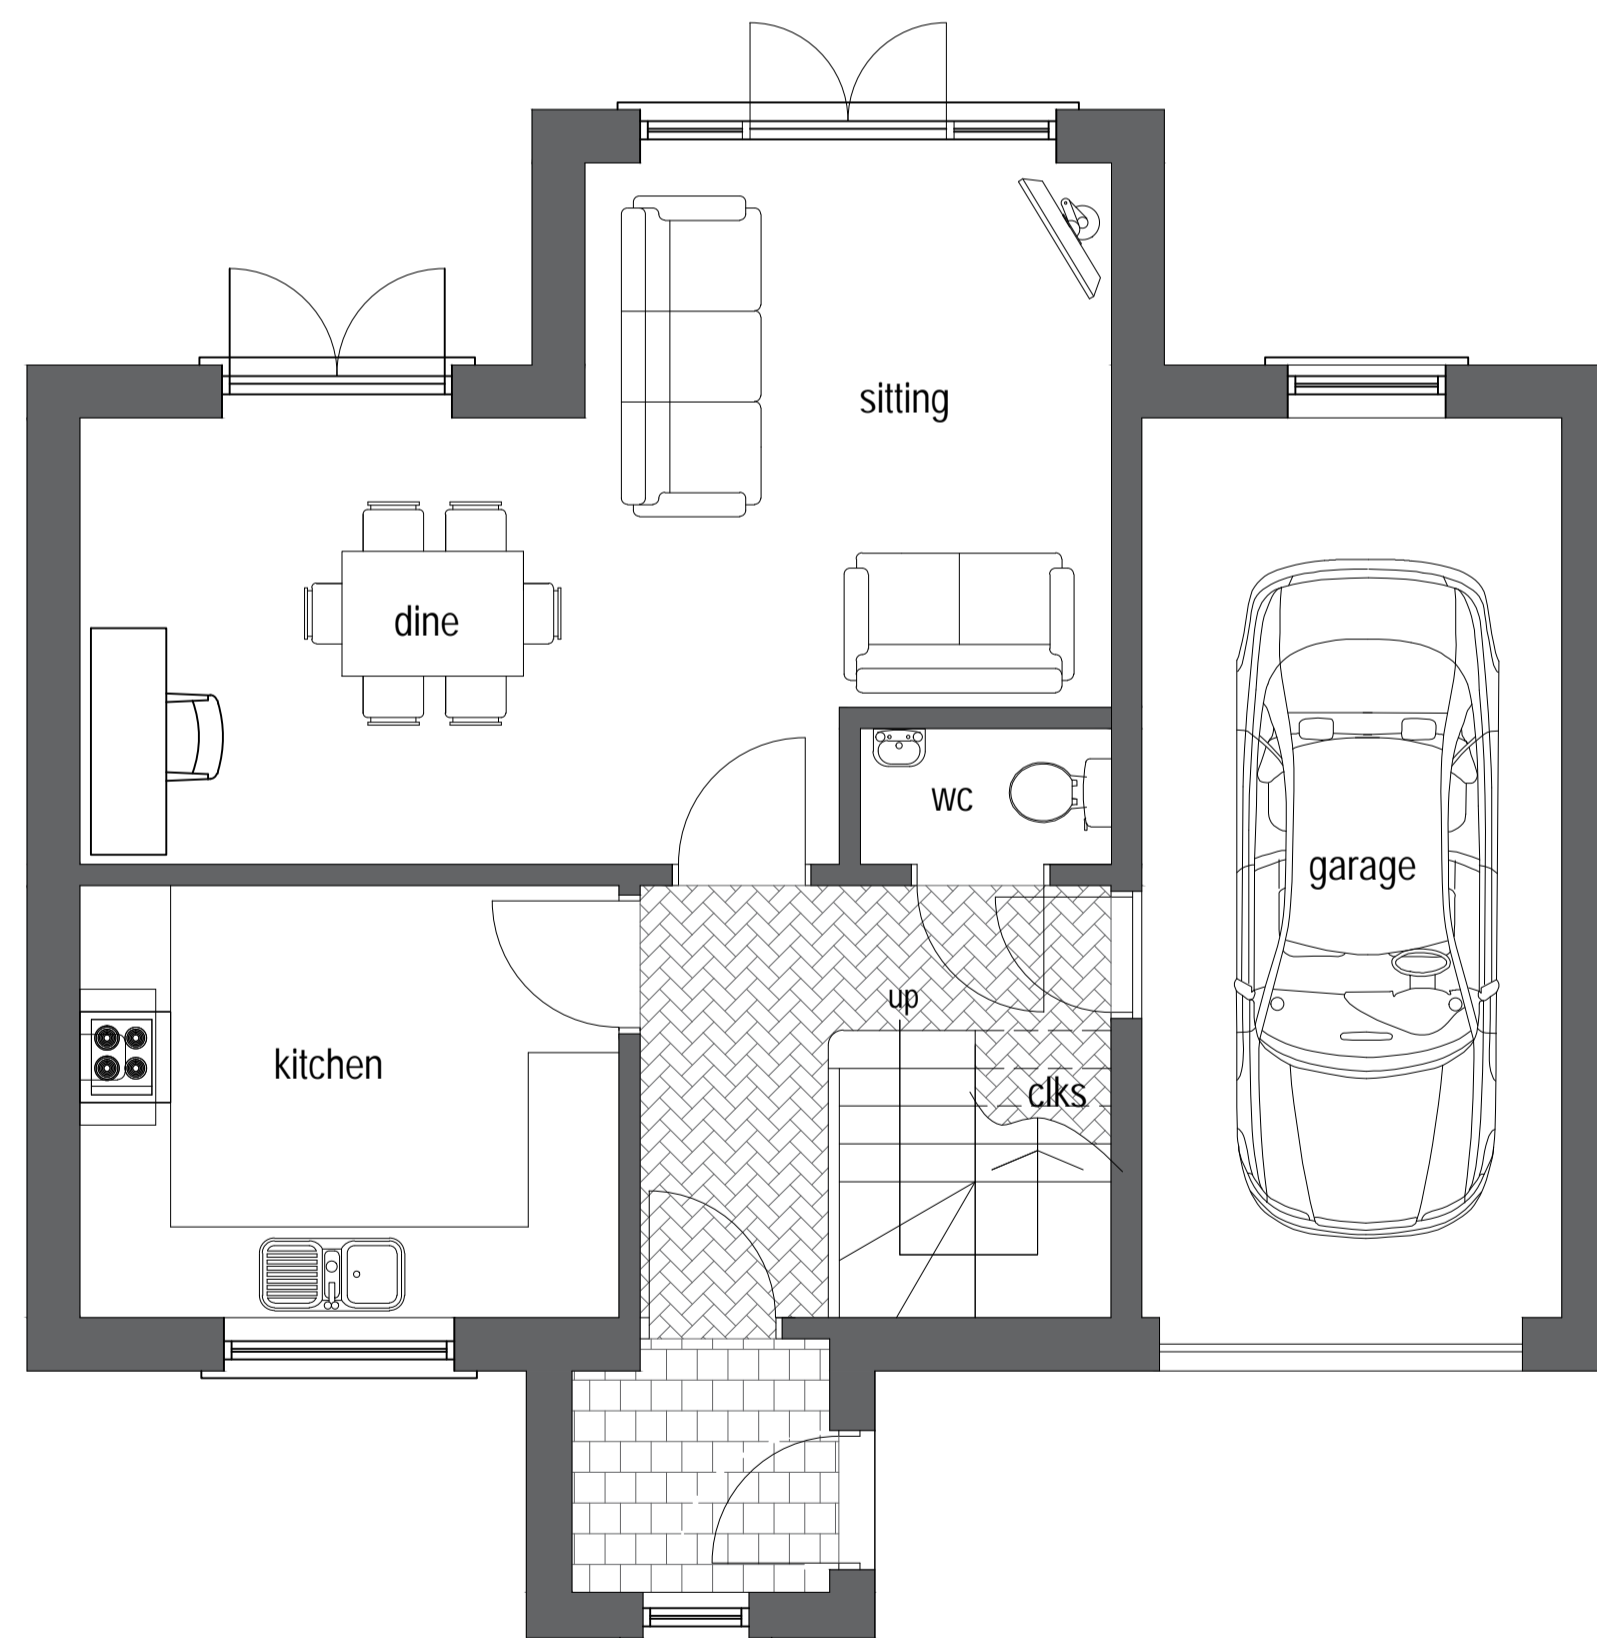

GROUND FLOOR

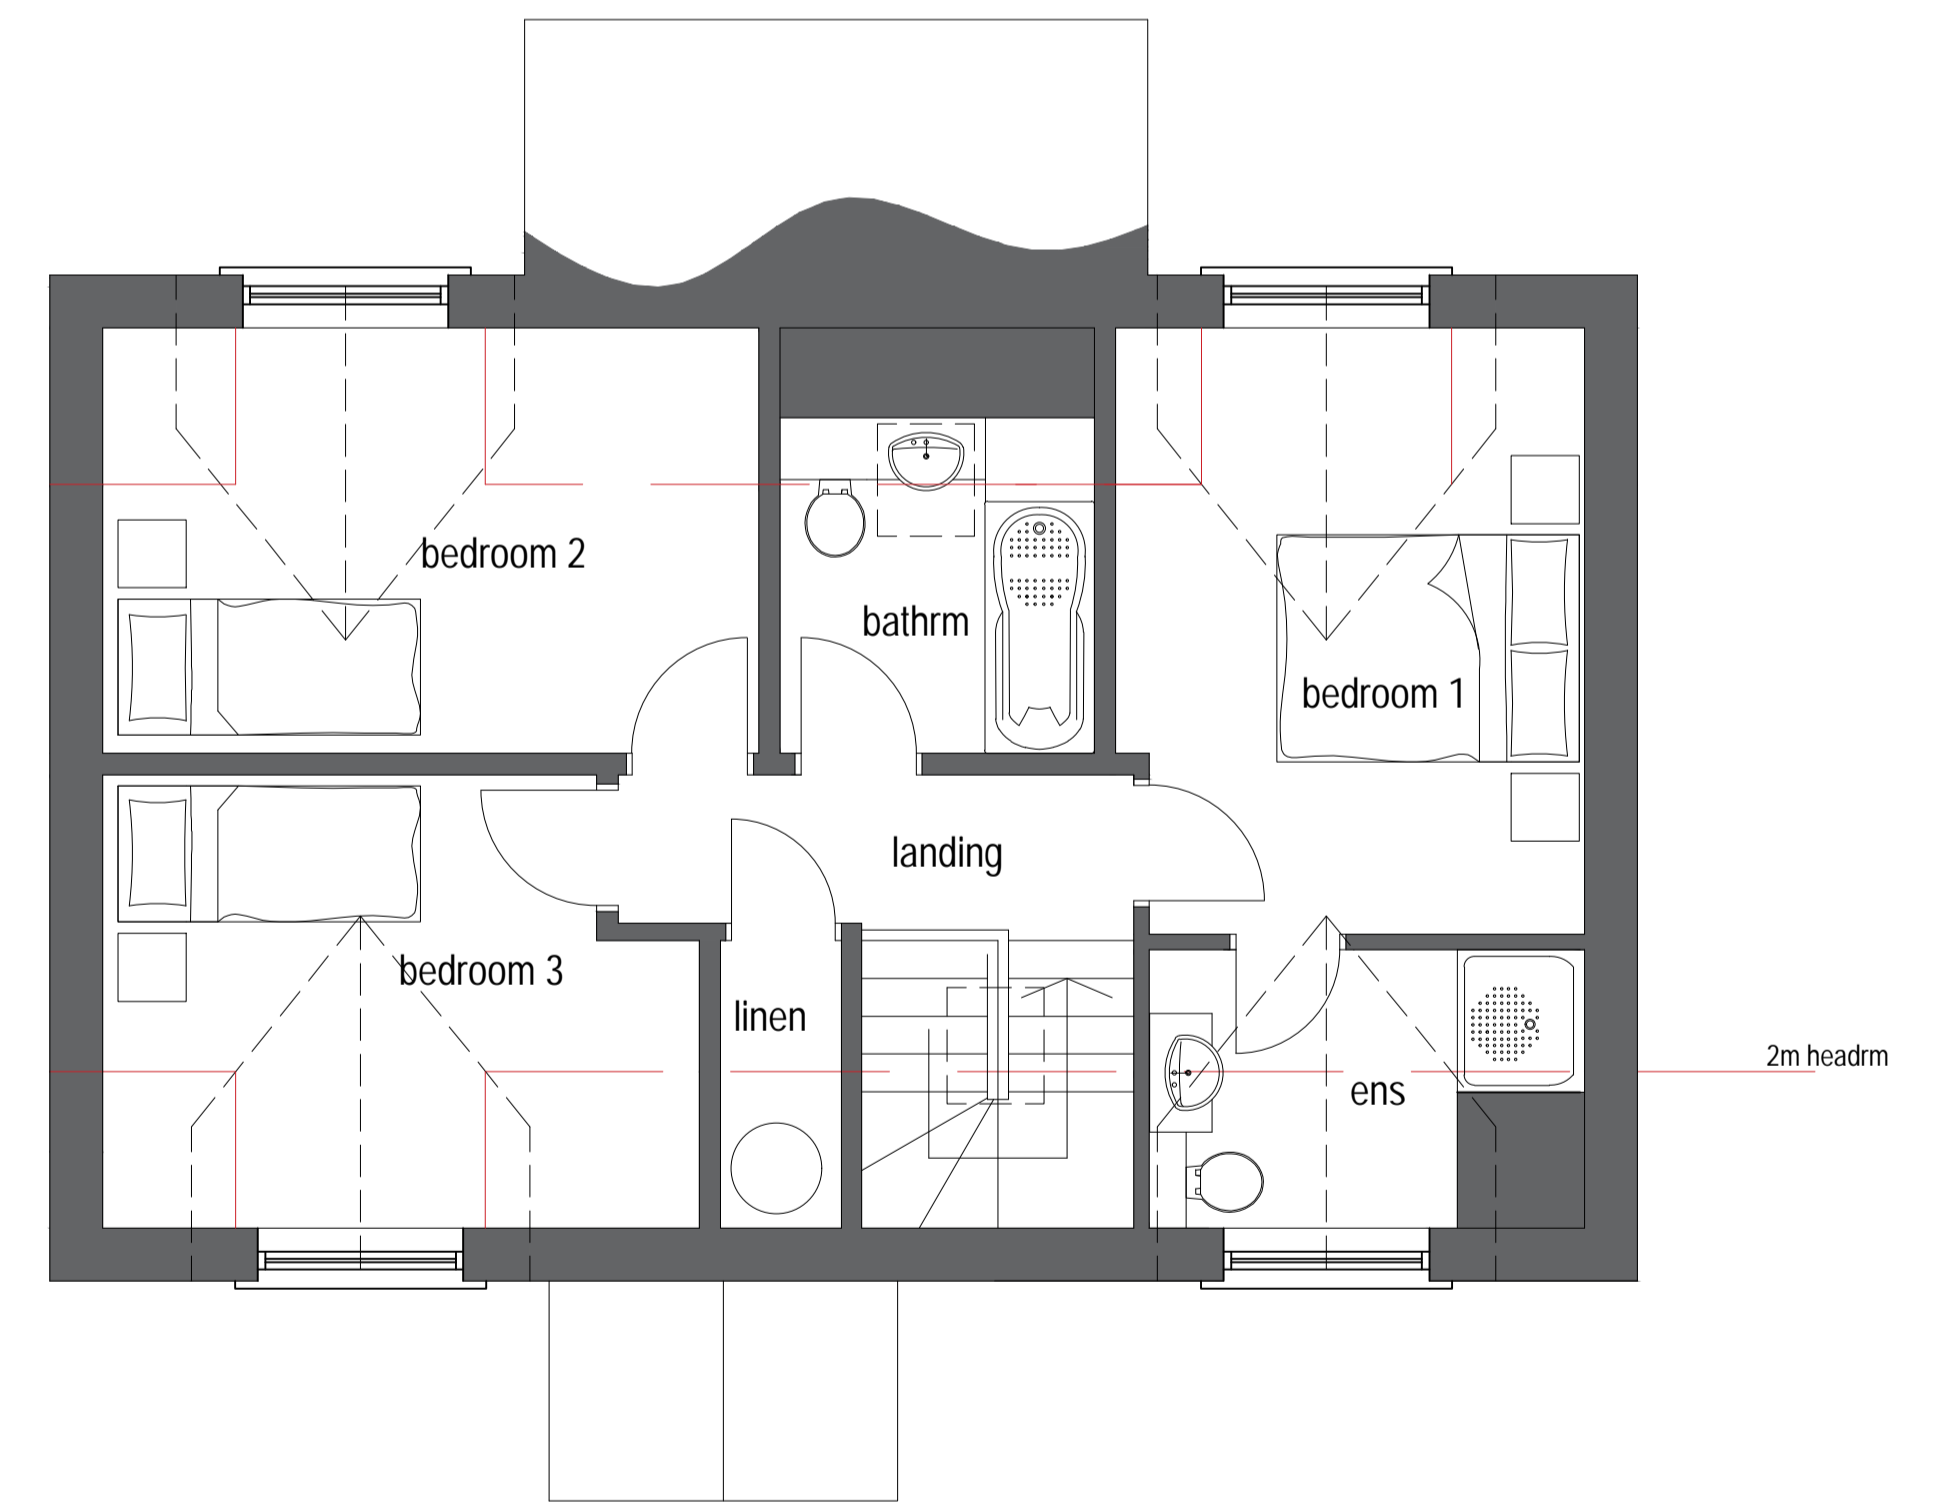

FIRST FLOOR

Rev.A - 27/02/24 - plot 6 added

**MARTIN CUTHELL**  
ARCHITECTURAL SERVICES

**PROPOSED HOUSING DEVELOPMENT**  
LAND OFF ARLECDON PARKS ROAD  
**PLOT 4 & 6**

SCALE	DATE	DRAWN	NUMBER
1:100 & 1:50 @ A1	Nov.'23	mc	23.07 - 05a