





REAR ELEVATION

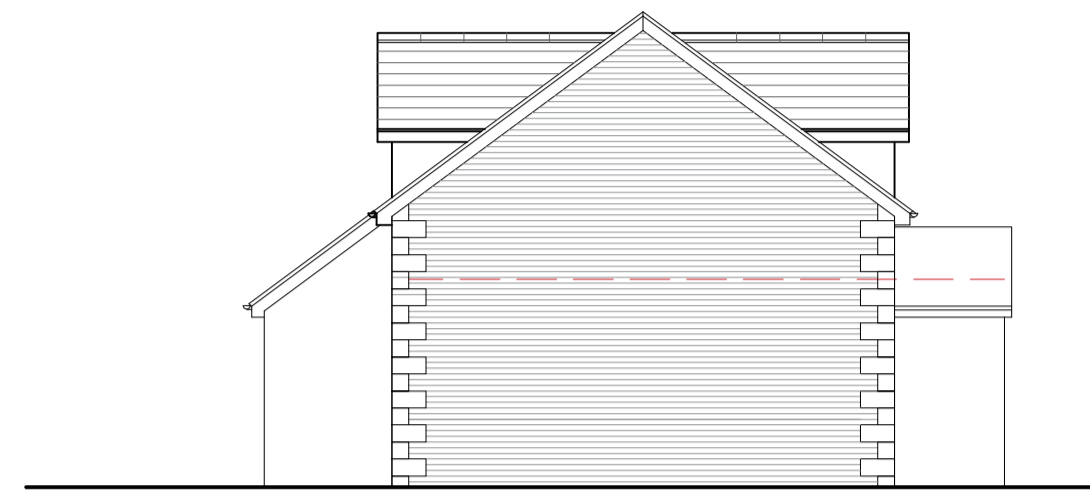


END ELEVATION

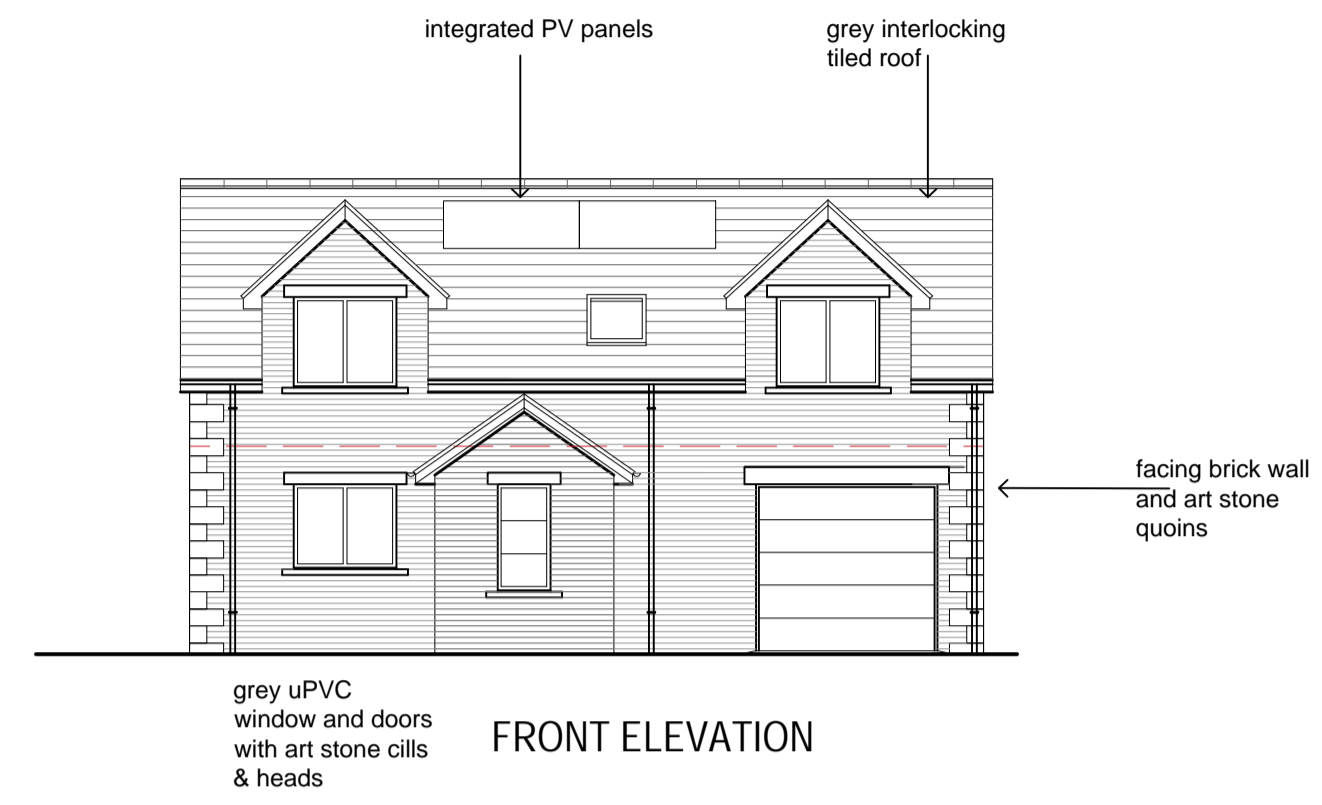


FRONT ELEVATION



SIDE (TO GARAGE) ELEVATION

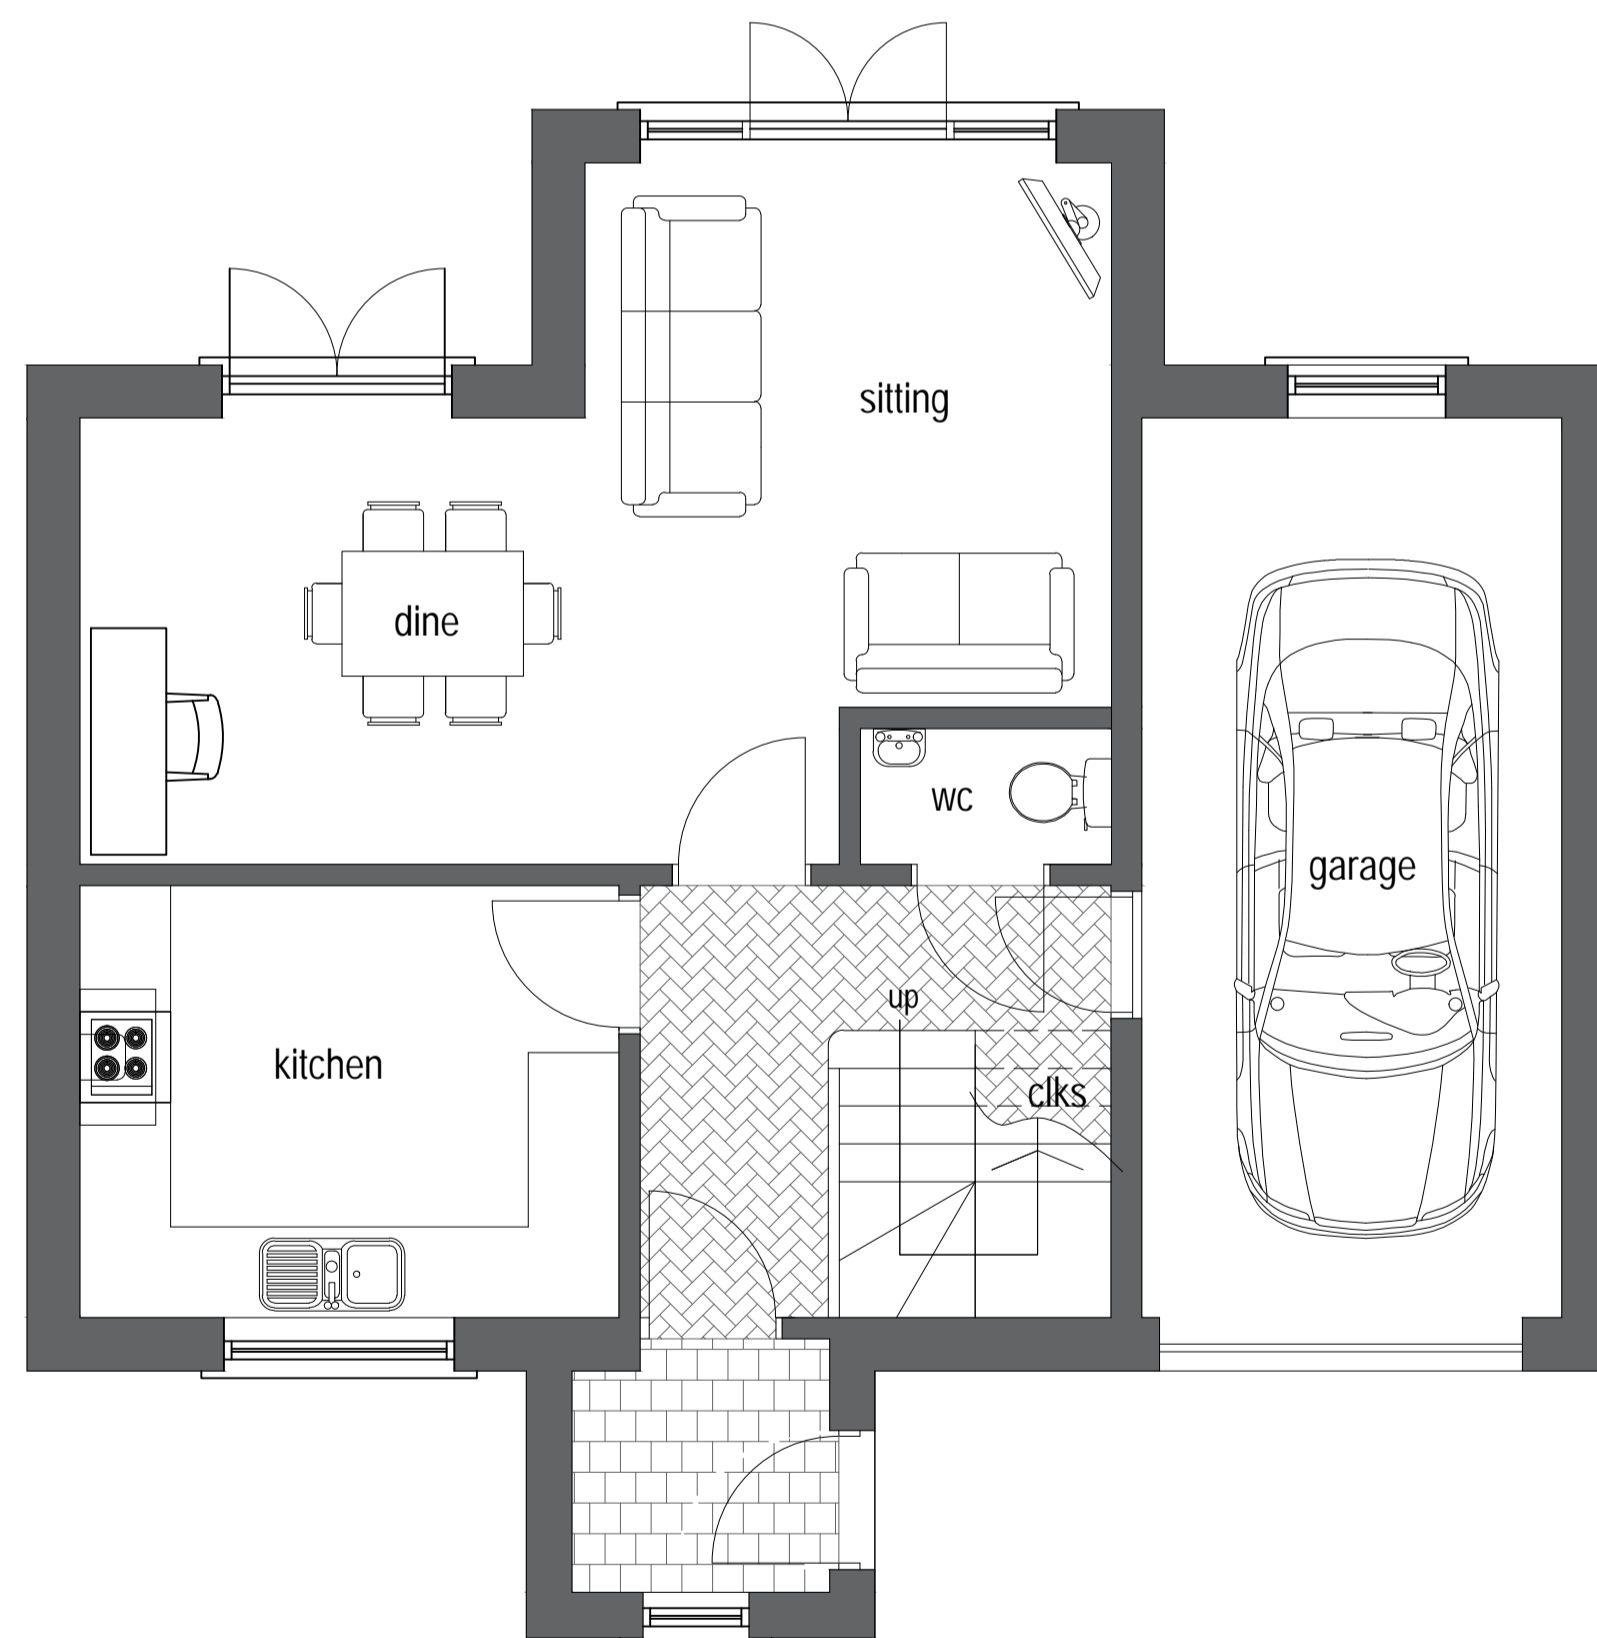

GROUND FLOOR

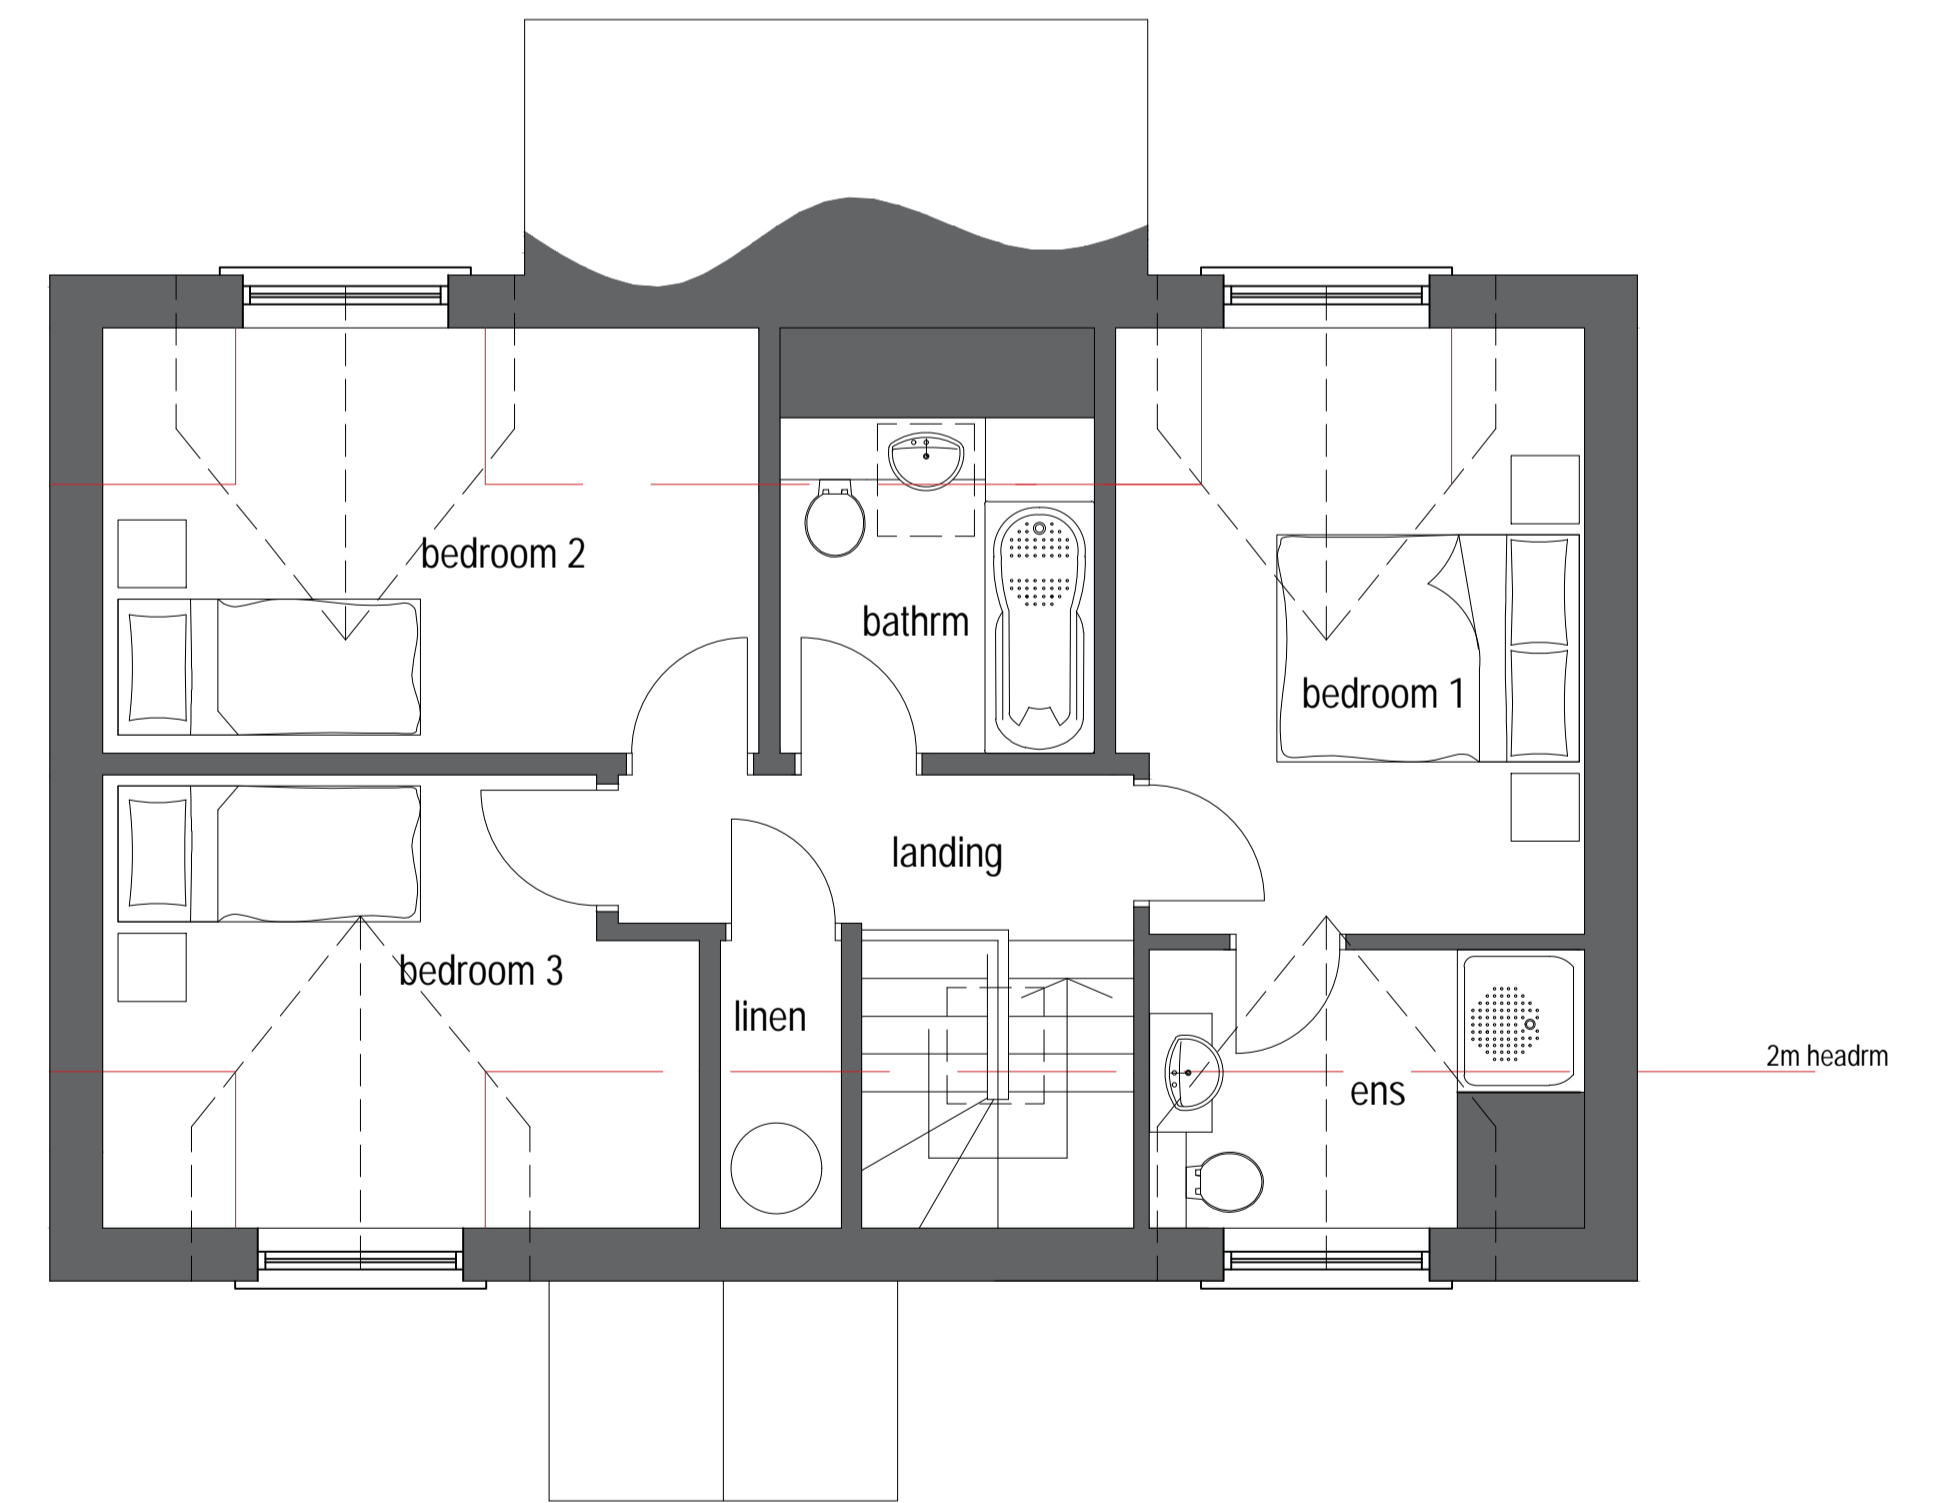

FIRST FLOOR

Rev.B - 23/03/24 - amended roof lines
 Rev.A - 27/02/24 - plot 6 added

MARTIN CUTHELL
 ARCHITECTURAL SERVICES

PROPOSED HOUSING DEVELOPMENT
LAND OFF ARLECDON PARKS ROAD
PLOT 4 & 6

SCALE	DATE	DRAWN	NUMBER
1:100 & 1:50 @ A1	Nov.'23	mc	23.07 - 05b