


SECTION A-A

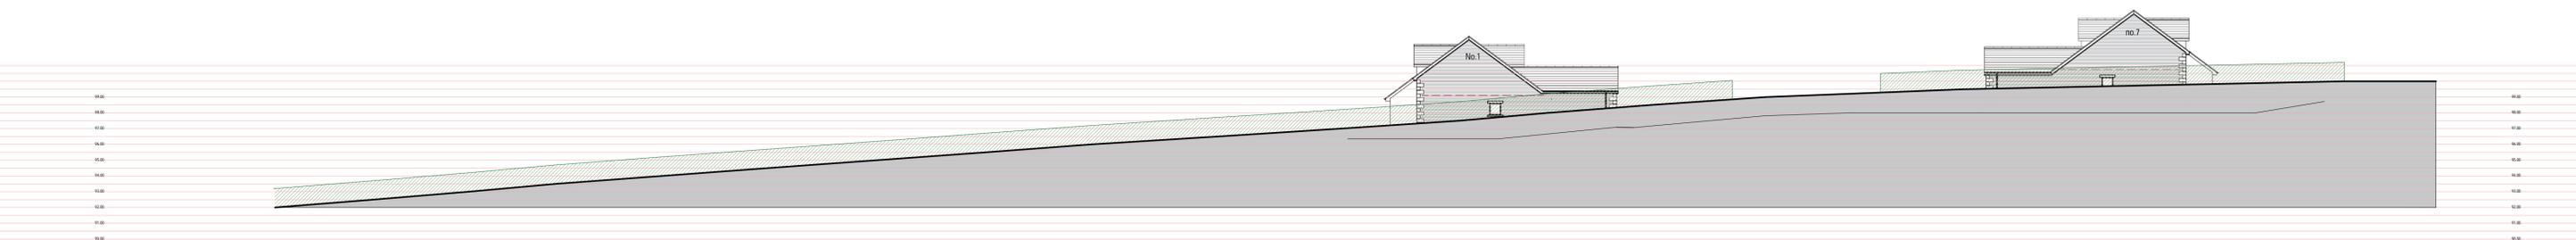

SECTION ALONG ARLECDON PARKS ROAD FOOTPATH LINE

**MARTIN CUTHELL**  
ARCHITECTURAL SERVICES

**PROPOSED HOUSING DEVELOPMENT  
LAND OFF ARLECDON PARKS ROAD  
PROPOSED SITE SECTIONS**

SCALE 1:200 @ A1	DATE Jan 24	DRAWN mc	NUMBER 23.07 - 06
---------------------	----------------	-------------	----------------------