


Boundary Treatments:	1000mm Chain-Linked Fence	1500mm Chain-Linked Fence	1000mm Steel Ball-Top Railing	Temporary Extension of Fencing	Retention Wall
Surface Treatments:	Visitor Car Park - Harringstone Block Paving	Paving Flags - Harringstone Block Paving	Slabs Path - Harringstone Block Paving	Ferrous Slab Gravel	Areas to be Gravelled
External Lighting:	Board Light	Flood Light			
Signage and Marketing:	Refer to signage schedule for Story Homes - Edgehill Park for details				
	Fence Banner	Illuminated Totem	Gable Labeling	Health and Safety Sign	Visitor Parking Sign
				Marketing Sign Mosaic	Show Home HT Sign
					Story Homes Flag Pole



DRAWING		EDGEHILL PARK PHASE 4	
SALES ARRANGEMENT			
DRAWN BY	DATE	DATE	SCALE
CHECKED BY	SCALE	1:200 (A3)	
WORK PACK	DRAWING NUMBER	REVISION	
PLN	20095.909 SA	P1	
REVISED BY	DATE	REASON	

© Story Homes
 Story House, Lords Way, Kingmoor Business Park,
 Carlisle, CA6 4SL

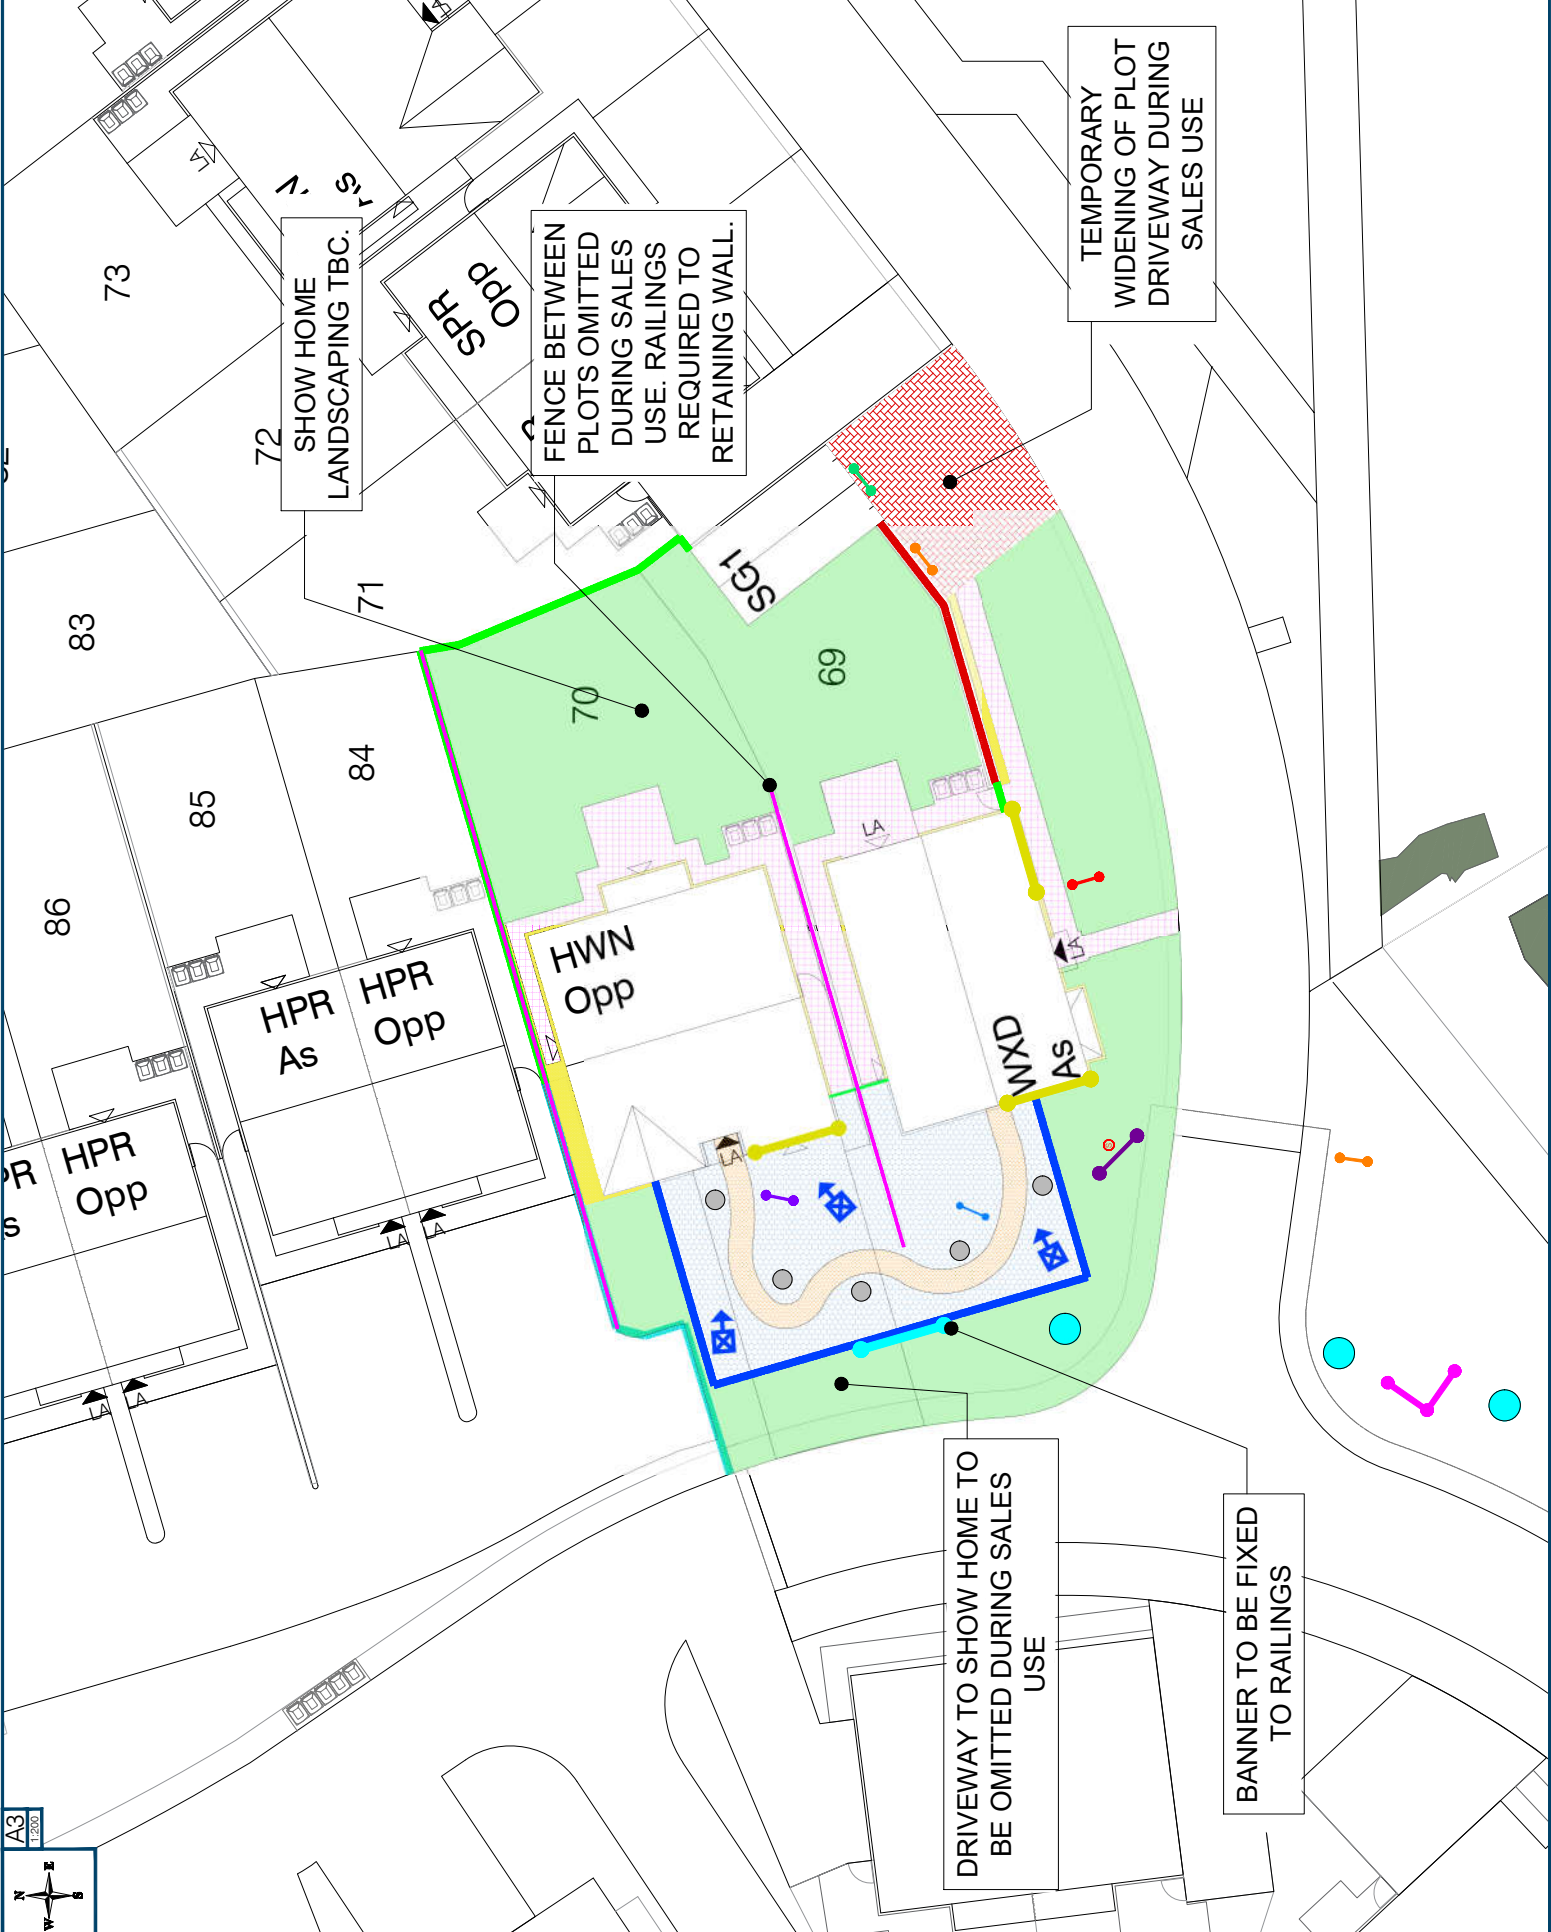

SHOW HOME
 LANDSCAPING TBC.

FENCE BETWEEN
 PLOTS OMITTED
 DURING SALES
 USE. RAILINGS
 REQUIRED TO
 RETAINING WALL.

TEMPORARY
 WIDENING OF PLOT
 DRIVEWAY DURING
 SALES USE

DRIVEWAY TO SHOW HOME TO
 BE OMITTED DURING SALES
 USE

BANNER TO BE FIXED
 TO RAILINGS

