

NOTES

RETAINING WALLS AND WALLS IDENTIFIED FOR REMOVAL ARE SHOWN INDICATIVELY
ONLY AND NEED TO BE READ IN CONJUNCTION WITH THE ENGINEERS DESIGN AND SPECIFICATION.
 PLEASE REFER TO DRWG L.01 & L.93 SERIES FOR EXTERNAL WORKS AND LANDSCAPING DETAILS.
 DRAWINGS BASED ON TETRA TECH SURVEYS LTD DRAWINGS REF:- 784-B029200


Application boundary:- 316sqm (3,401sqft)



PROPOSED ELEVATION - DUKE STREET



PROPOSED ELEVATION - TANGIER STREET scale 1:100

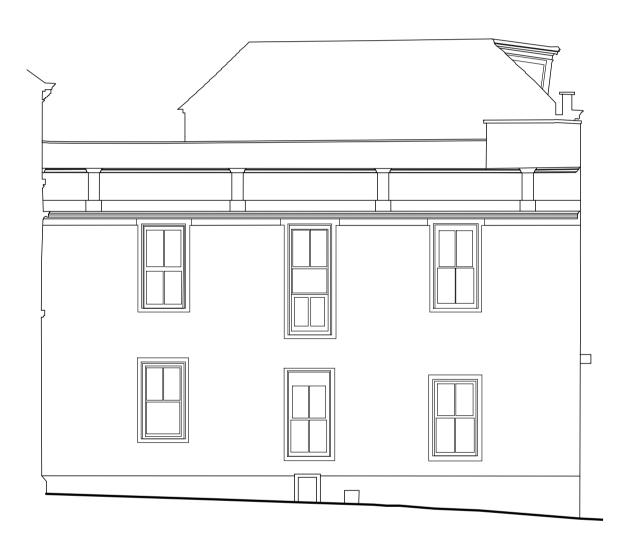

PROPOSED ELEVATION - WAVERLEY HOTEL ELEVATION

P1 08.07.2021 FIRST ISSUE
REVISION DATE COMMENTS

TITLE
FORMER WHITTLES FURNITURE STORE, WHITEHAVEN
FOR AND ON BEHALF OF BEC

CARDIFF OFFICE
8 Village Way, Greenmeadows Springs
Business Park, Cardiff, CF15 7NE
t: 02920 098655

EXETER OFFICE
35 Southernhay-East
Exeter, EX1 1AP
t: 01392 691631

DATE

JULY 2021

DRAWING No.

AS21.35.L.09.04

DRAWING - STATUS PLANNING ISSUE

SCALE

1:100 @A1

REV

AUTHOR / CHECKED

AA

scale 1:100