




NOTES:-
 1. RETAINING WALLS AND WALLS IDENTIFIED FOR REMOVAL ARE SHOWN INDICATIVELY ONLY AND NEED TO BE READ IN CONJUNCTION WITH THE ENGINEERS DESIGN AND SPECIFICATION.
 2. PLEASE REFER TO DRWG L.01 & L.93 SERIES FOR EXTERNAL WORKS AND LANDSCAPING DETAILS.
 3. DRAWINGS BASED ON TETRA TECH SURVEYS LTD DRAWINGS REF:- 784-B029200

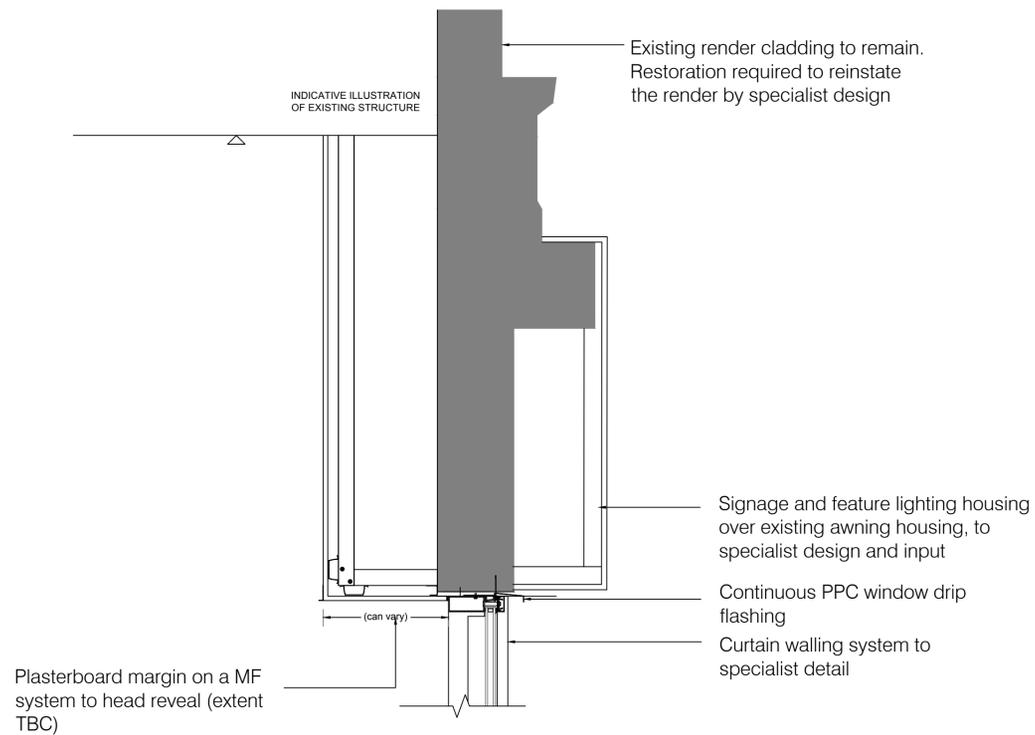

INDICATIVE WINDOW HEAD DETAIL

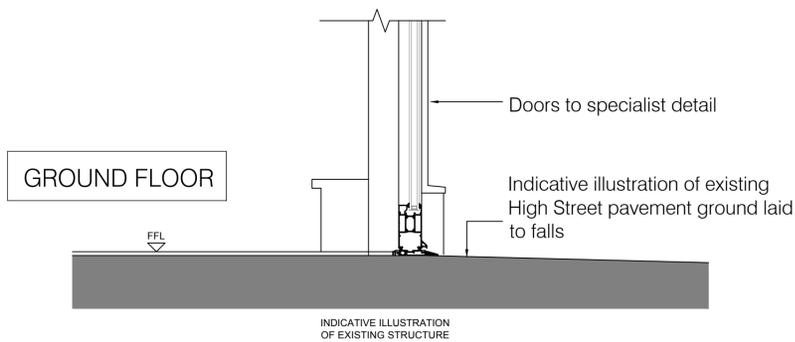


INDICATIVE DOOR THRESHOLD DETAIL

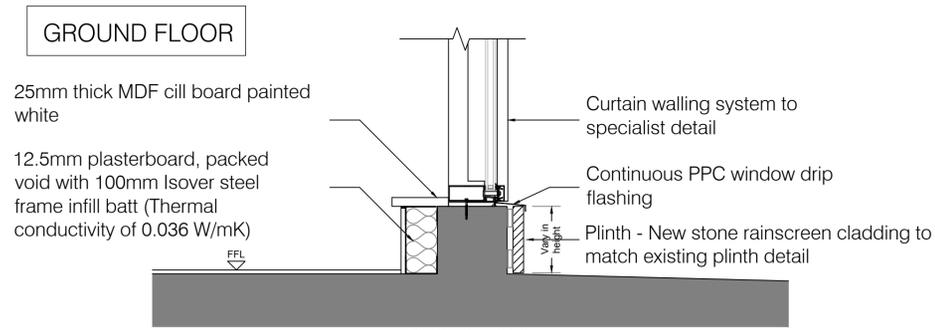

INDICATIVE PLINTH DETAIL

21.5mm toughened & laminated glass balustrade with S/S supports fixed with S/S angle and clamp onto existing substrate deck. Glazing to be 1.1m high from terrace finish. Fixing at base t.b.c.

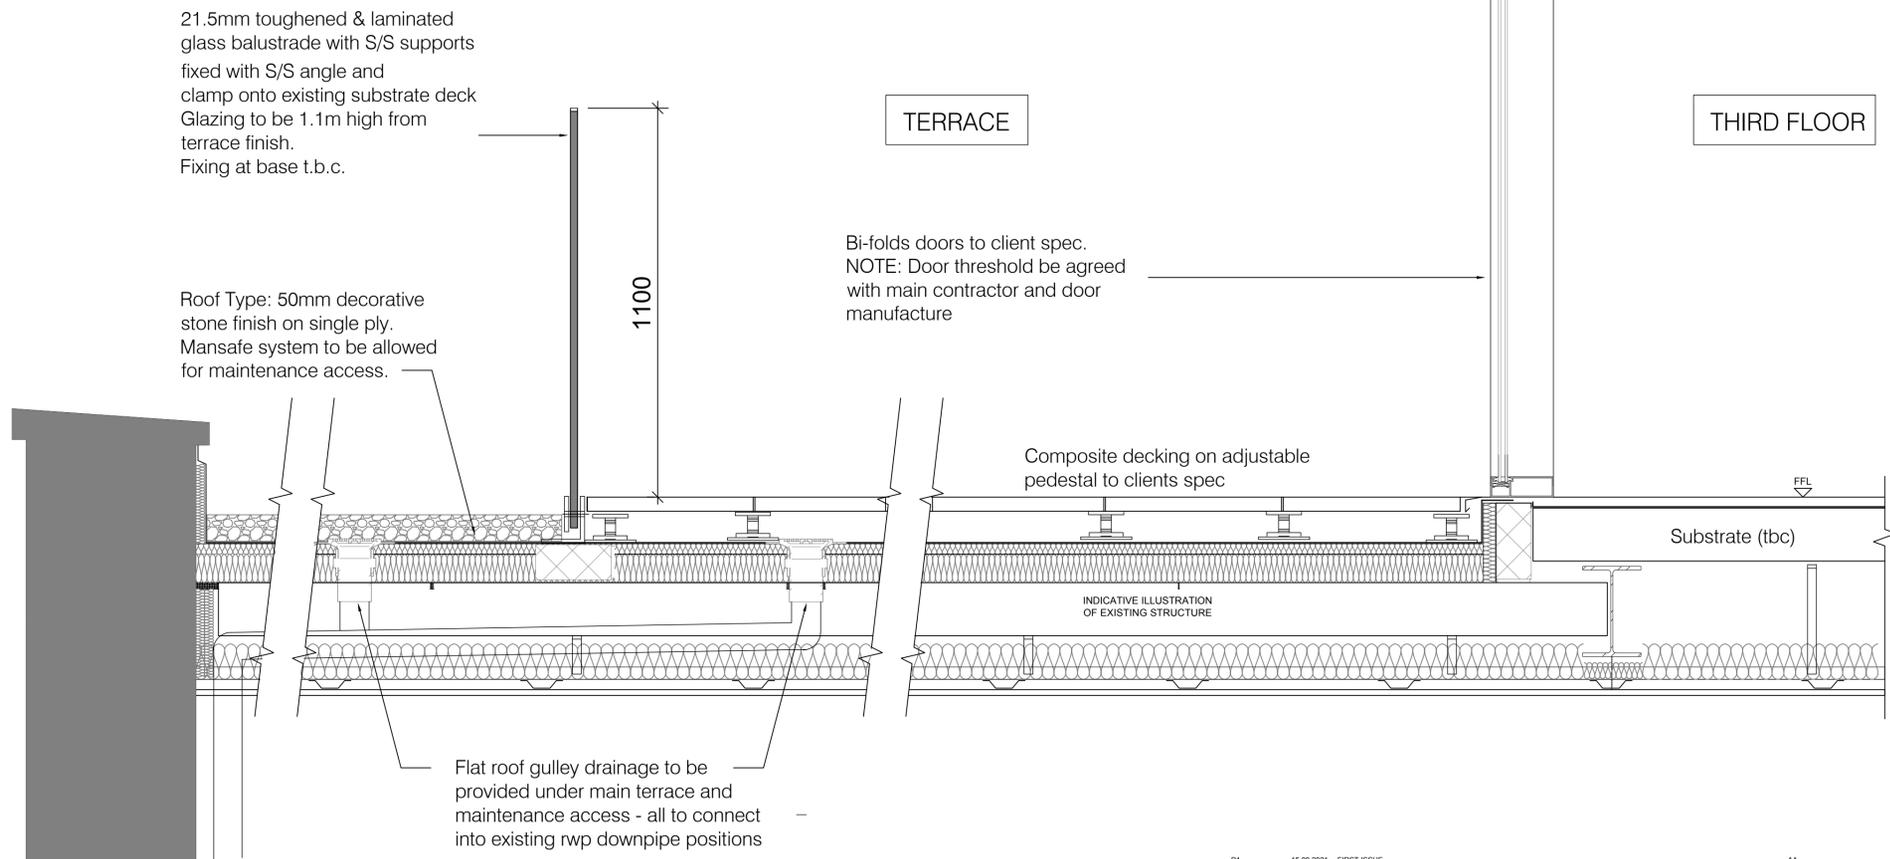

INDICATIVE TERRACE BALUSTRADE AND DOOR THRESHOLD DETAIL

INDICATIVE DETAILS - NOT FOR CONSTRUCTION WILL BE SUBJECT TO RIBA STAGE 4 DESIGN



REVISION	DATE	COMMENTS	AA	AUTHOR / CHECKED
P1	15.09.2021	FIRST ISSUE		

EXPEDITE		TITLE FORMER WHITTLES FURNITURE STORE, WHITEHAVEN FOR AND ON BEHALF OF BEC	
CARDIFF OFFICE 8 Village Way, Greenmeadows Springs Business Park, Cardiff, CF15 7NE t: 02920 696655		DETAIL INDICATIVE DETAILS	
EXETER OFFICE 35 Southemhay-East Exeter, EX1 1AP t: 01392 691631		DATE SEPTEMBER 2021	SCALE 1:10 @A1
RIBA		DRAWING No. AS21.35.L.21.00	REV P1
w: expediteps.com		AUTHOR / CHECKED AA	
CONTRACTORS MUST CHECK ALL DIMENSIONS ON SITE. ONLY FIGURED DIMENSIONS ARE TO BE WORKED FROM. DISCREPANCIES MUST BE REPORTED TO THE ARCHITECT BEFORE PROCEEDING. © THIS DRAWING IS COPYRIGHT.		DRAWING - STATUS PLANNING ISSUE	