




Ground Floor Plan

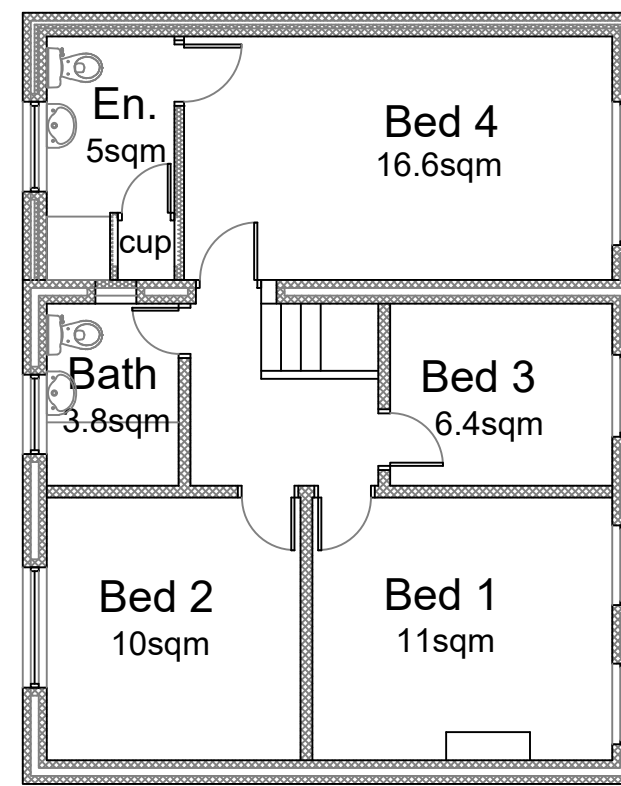


First Floor Plan

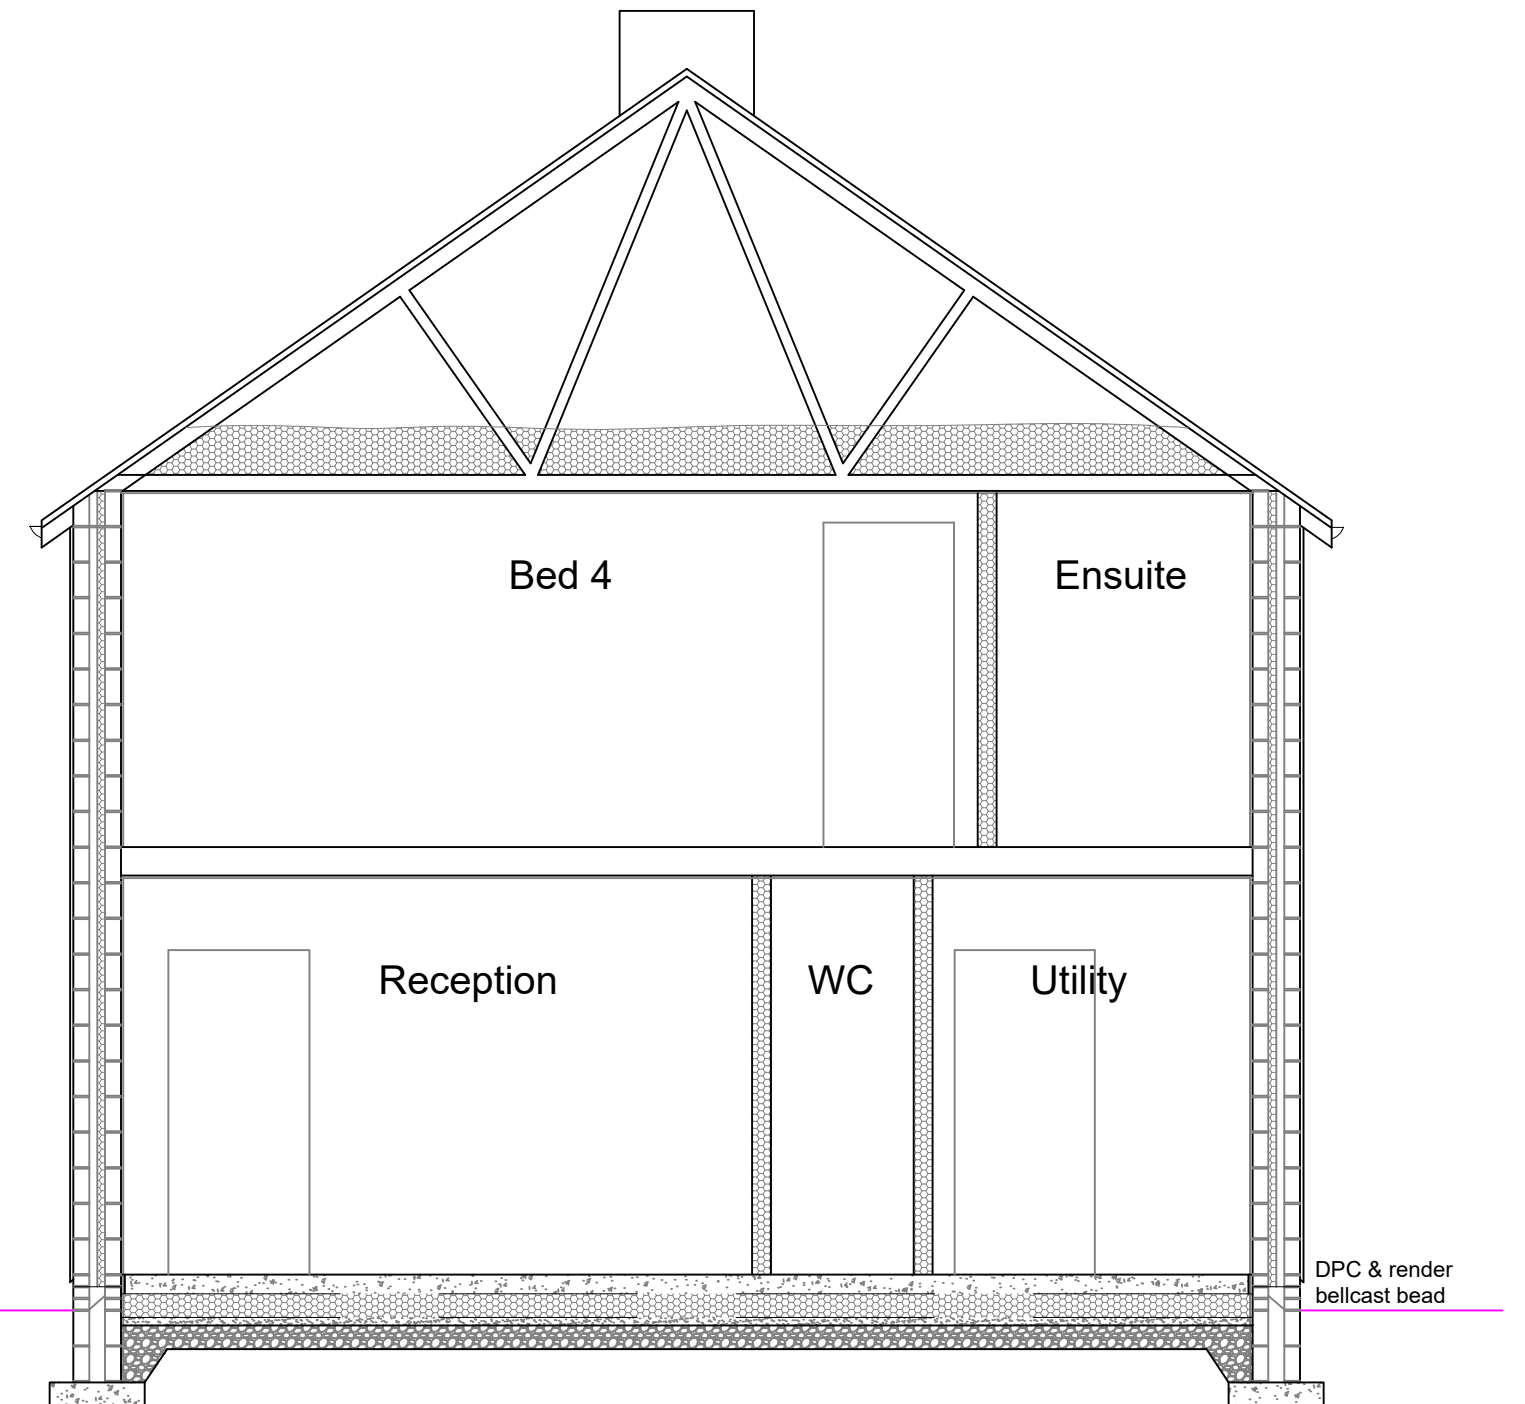


Section 1:50

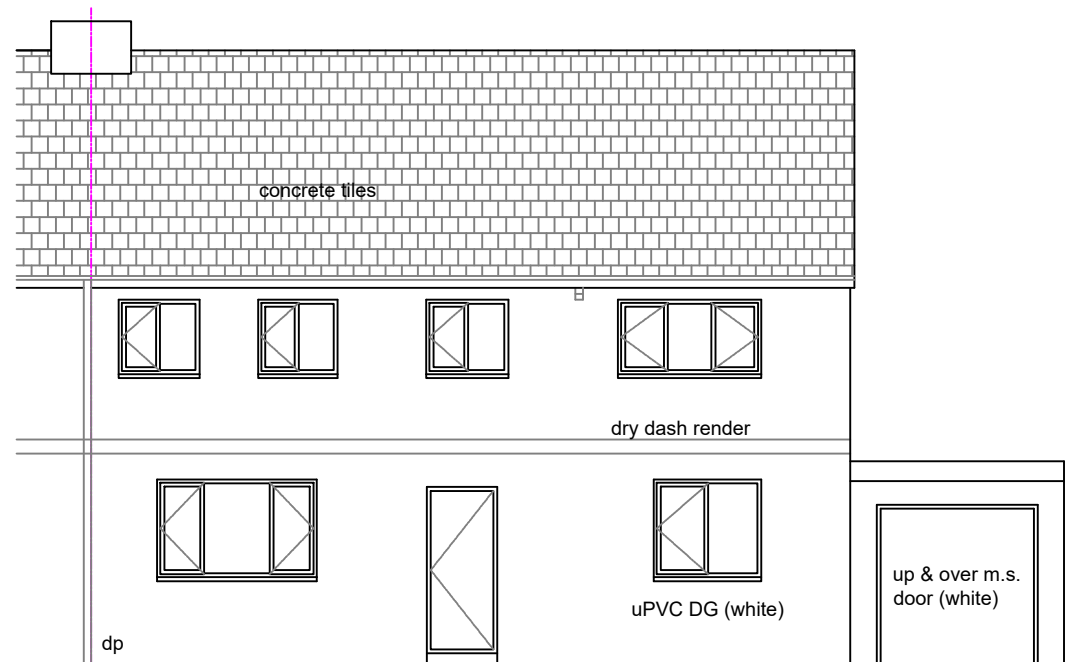

Front Elevation

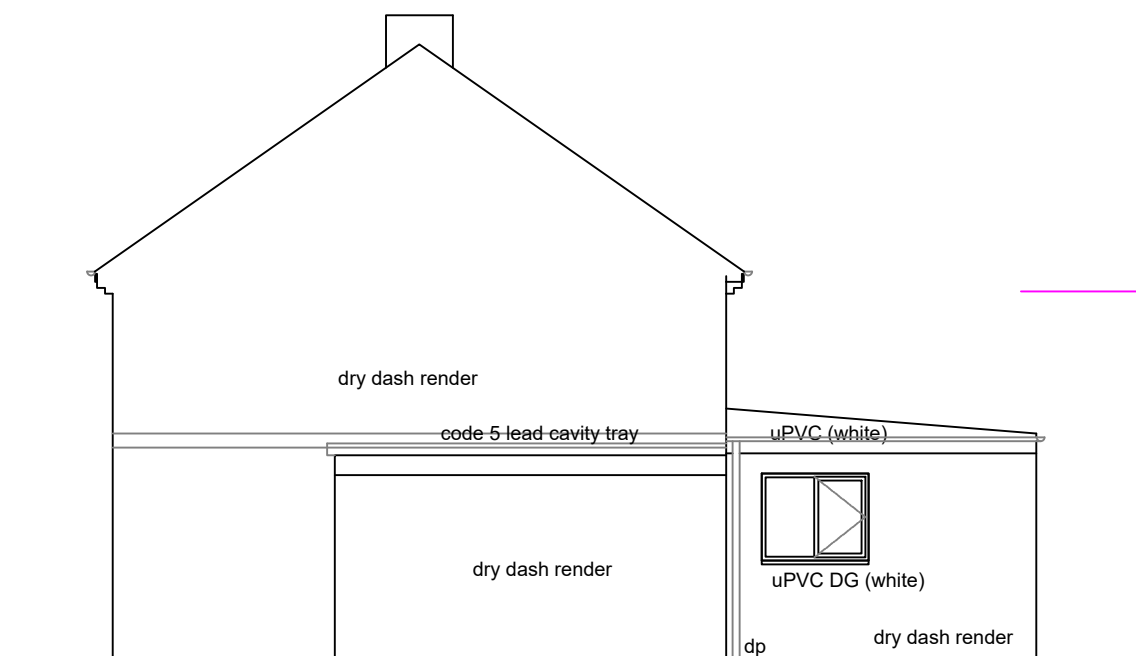

Side Elevation

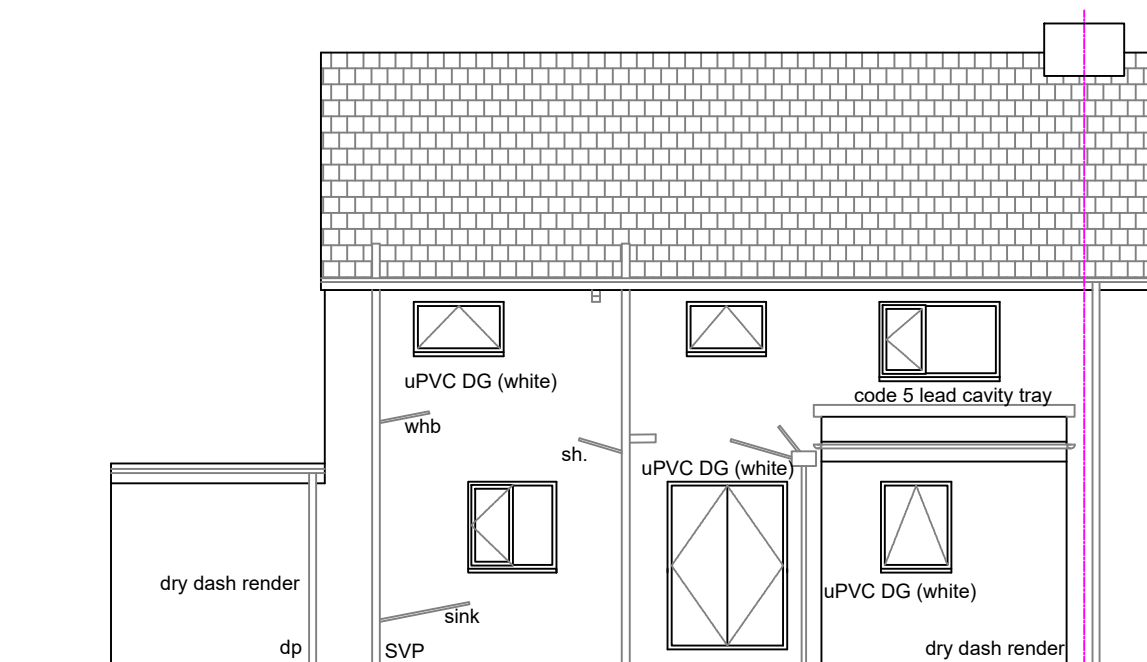

Rear Elevation

Project Details		9 Hollins Cl, Whitehaven CA28 8EX As Proposed Floors & Elevations	
Project	Proposed side extension		
Plan	A2	Revision	-
Ref	DJ-PSE-003		
Scale	1:100	Date	Feb' 2021