

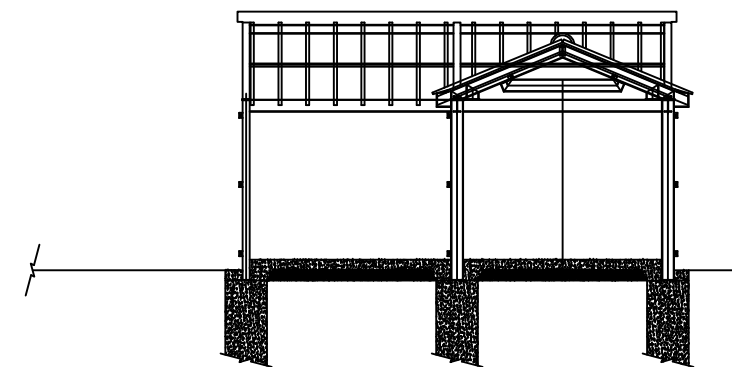


ALL STEELWORK &
FOUNDATIONS
TO BE QUANTIFIED BY
STRUCTURAL ENGINEER

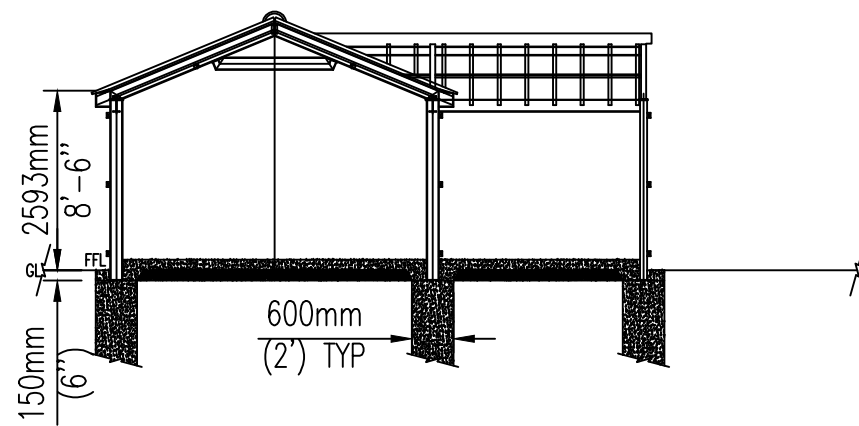

SCALE 1:100

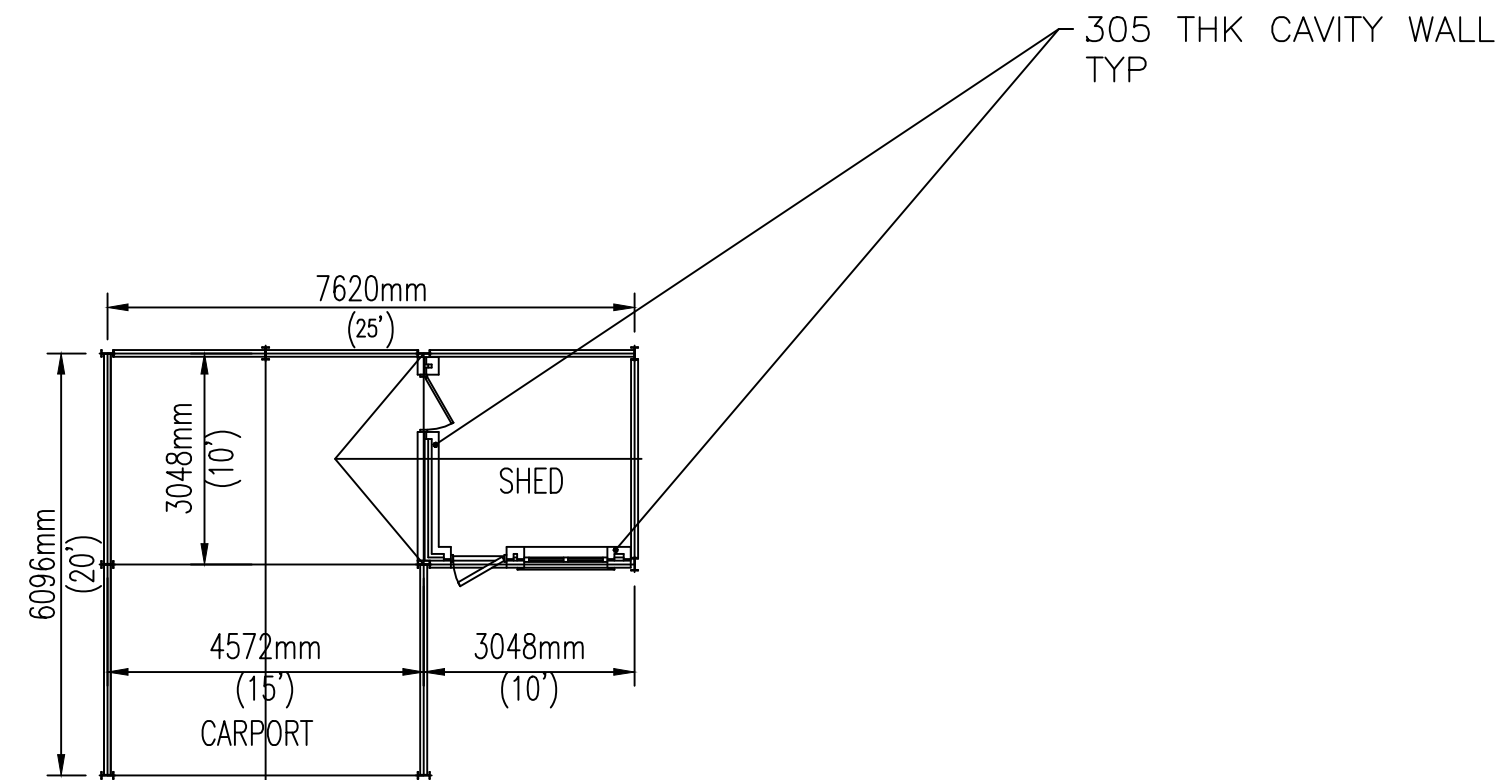