



PROPOSED SINGLE STOREY  
EXTENSION TO REAR AND SIDE  
OF PROPERTY - SHOWN HATCHED

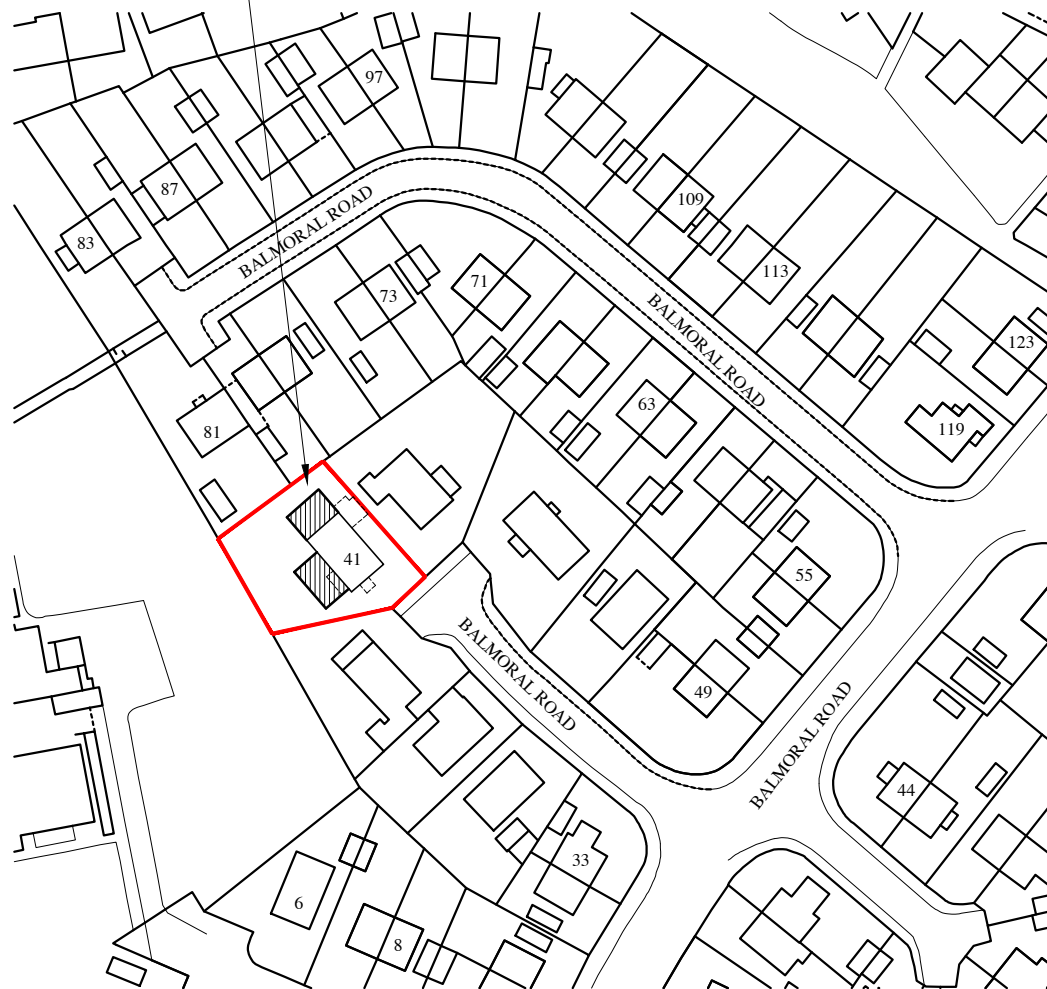


## LOCATION PLAN AS PROPOSED

Scale 1:1250

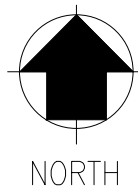

PROPOSED SINGLE STOREY  
EXTENSION TO REAR AND SIDE  
OF PROPERTY - SHOWN HATCHED

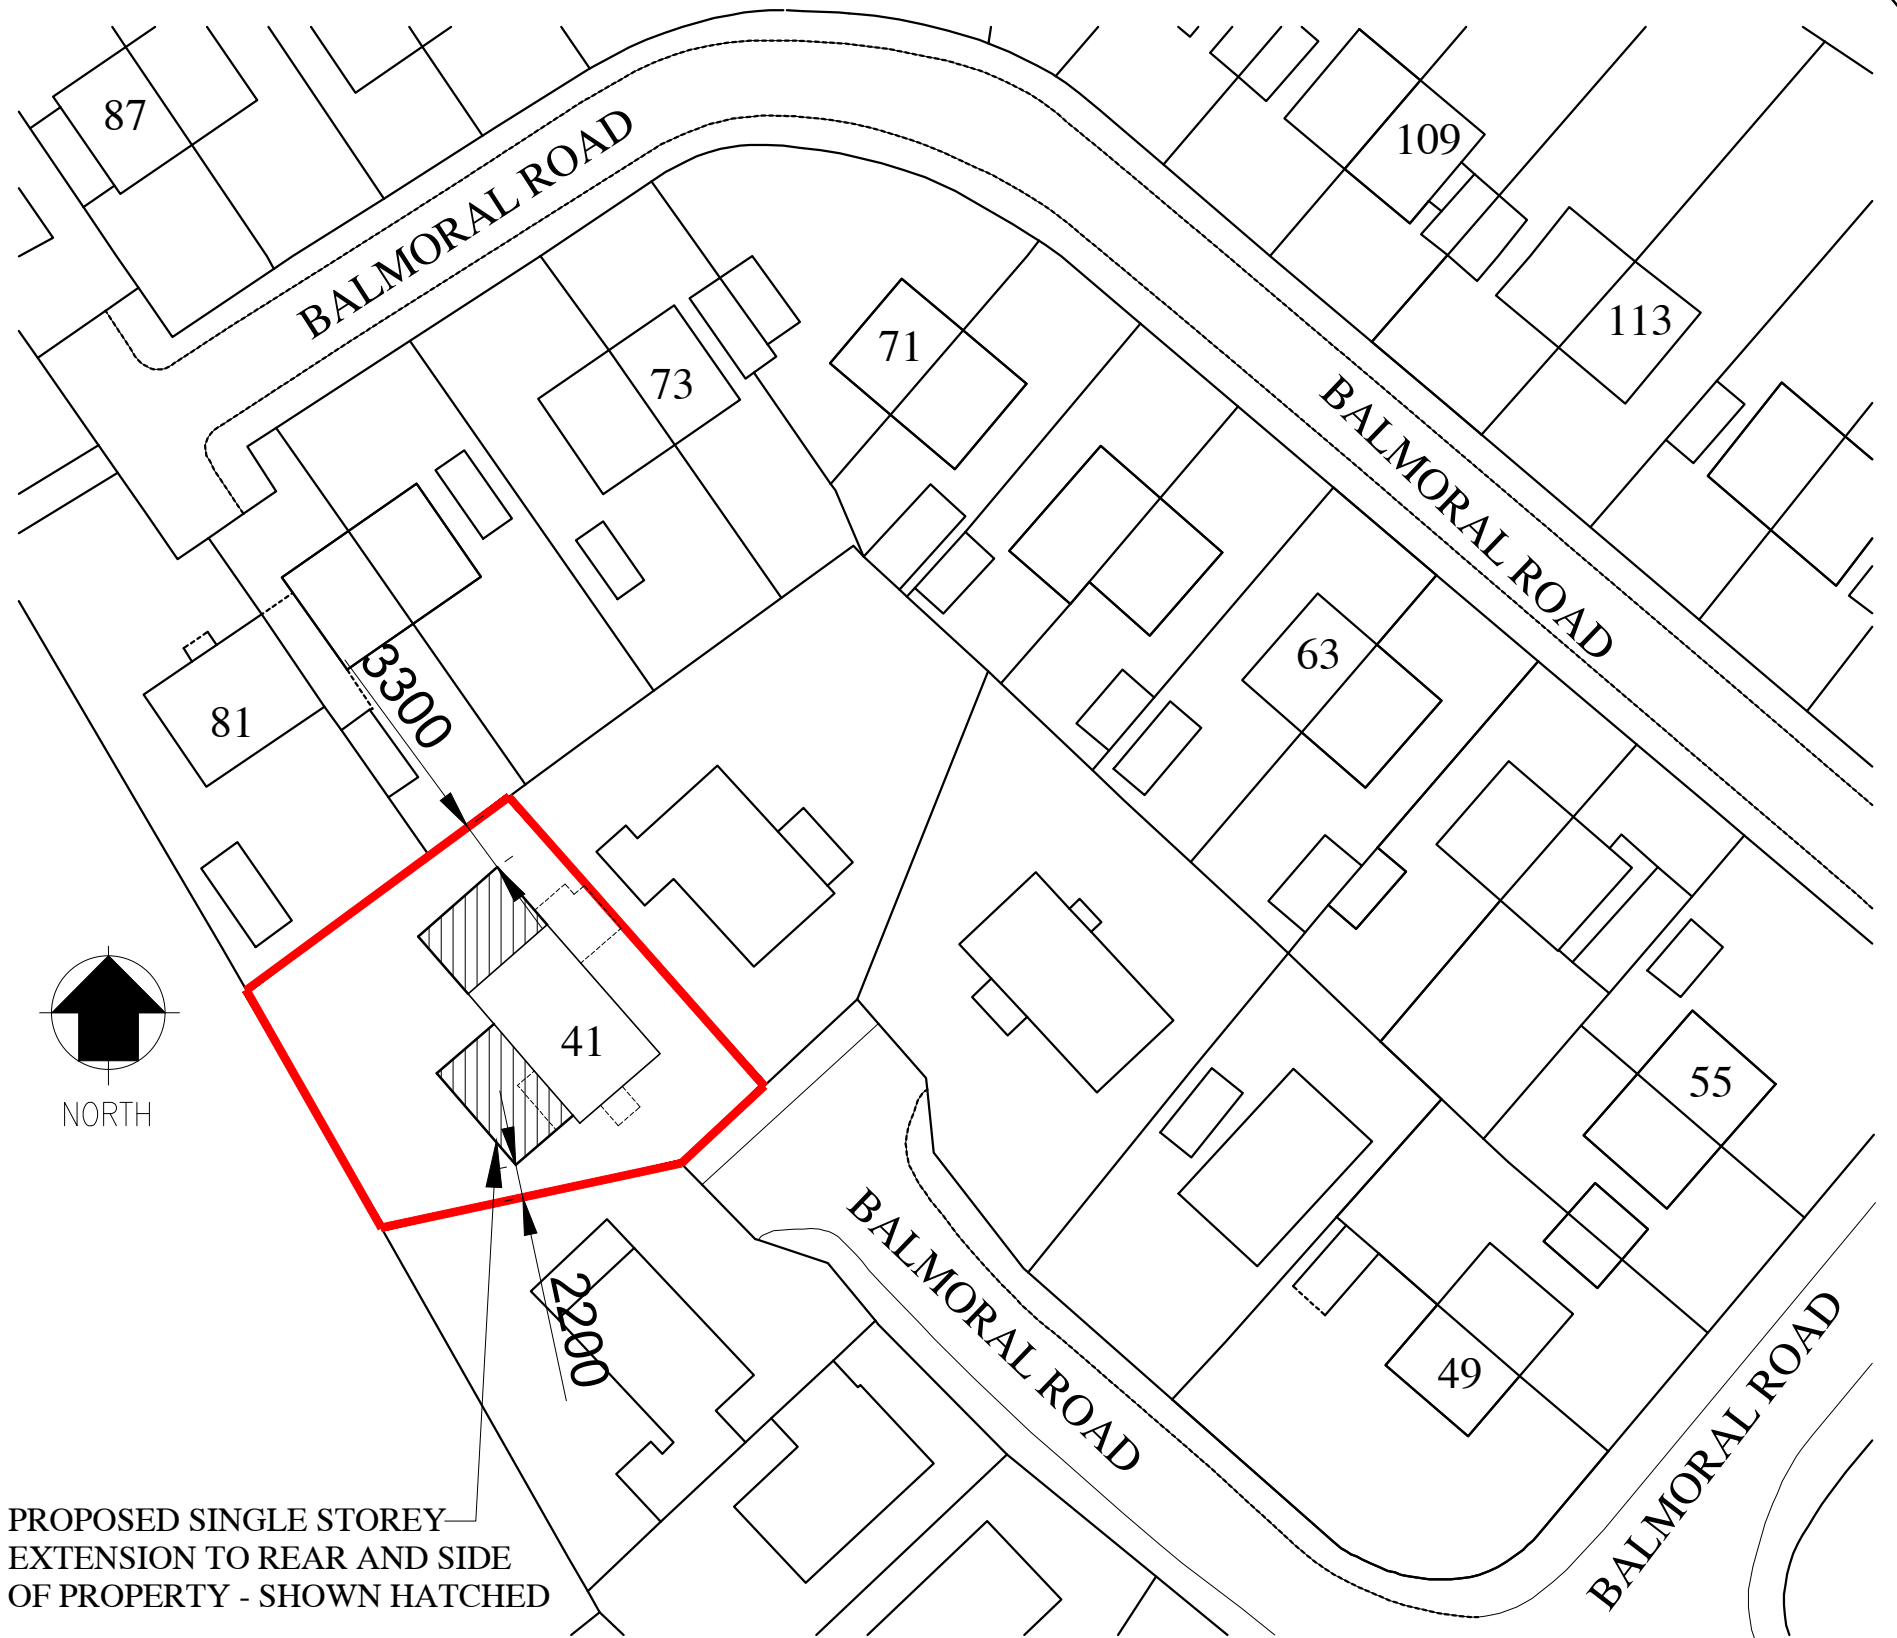

## BLOCK PLAN AS PROPOSED

Scale 1:500

PROPOSED DEMOLITION OF EXISTING GARAGE AND  
CONSERVATORY AND ERECTION OF NEW SINGLE  
STOREY EXTENSION TO REAR AND SIDE OF EXISTING  
DWELLING FOR MR M SPARKS, 41 BALMORAL ROAD,  
WHITEHAVEN, CUMBRIA, CA28 6UY

May 2024

MOD A

Drg. 001