

2 feature trees eg white blossomed crab apple Malus Evereste which has an upright form and can be clipped if required. The small pale orange apples hang on into winter long after the leaves have gone. Alternatively flowering evergreen shrubs could be planted each side, such as Viburnum Tinus, or the slow growing small pine tree Pinus Mugo.

local walling stone used with mortar raked back to give dry stone wall effect. Height of the wall to rise in the middle to 1.5m, to accommodate a memorial plaque. A strip of lavender beneath would provide fragrance in late summer.

Circular stone laid in the paving with CNC engraved and highlighted in white

Natural stone paving in assorted sizes, eg Kota Blue Limestone, or Lonsdale Slate.

Granite edging setts for decorative detail

Wall height 0.8m

Wall height 0.8m

Beech hedge underplanted with snowdrops. Clipped annually to 1.2m height, the hedge will help filter the wind. Beech offers fresh bright green leaves in spring and warm rust colours through the winter.

Four hardwood benches to provide seating for visitors

Post and wire fence to keep rabbits out. 1m height.

New lawn 6m diameter. There could be a hole for a flag pole in the centre if required.

Low maintenance planting of hardy perennials and shrubs to provide colour and fragrance throughout the year. Layer of composted bark fines to be added after planting to reduce weeds and water loss.


Four feature trees for spring blossom eg pink flowering cherry Prunus Kanzan or more rural feel Cockspur hawthorn "Crataegus persimilis Prunifolia" with white blossom and red haws.

A raised circular bed with generous slate coping stone for informal seating 400mm high. A multi stemmed silver birch tree would be a striking centre piece with white bark in the winter, catkins in the spring, a light fluttery canopy in summer and buttery yellow leaves in Autumn.


Gravel entrance path edged with recessed timber board which will allow mowers to ride over.

Gravel paths (suggest limestone angular chippings 20mm down) with granite setts edging detail

Double entrance gates. There could be an arch here if required.

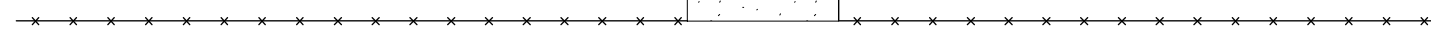

Existing car park

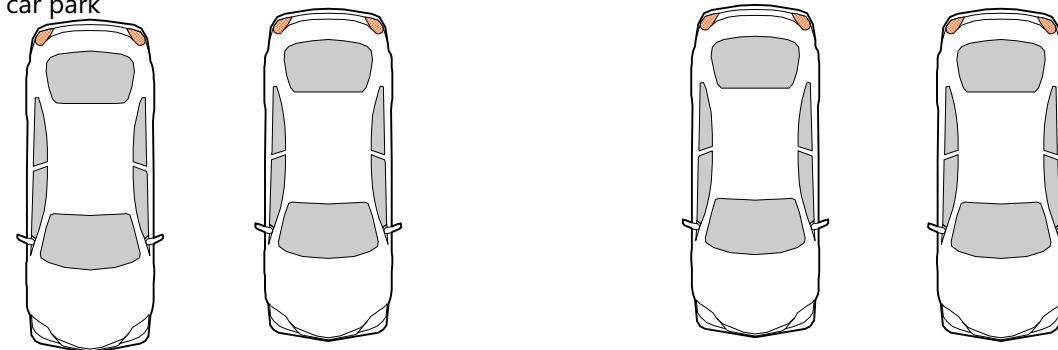

Bea Ray Garden Design Ltd



www.bearaygardens.com

Project: CNC Memorial Garden Drawing

title: AY-CNC-005 Design Plan

Scale 1:100 @ A3

Date: 18th March 2022

Notes: All measurements to be checked on site

