


Site Plan

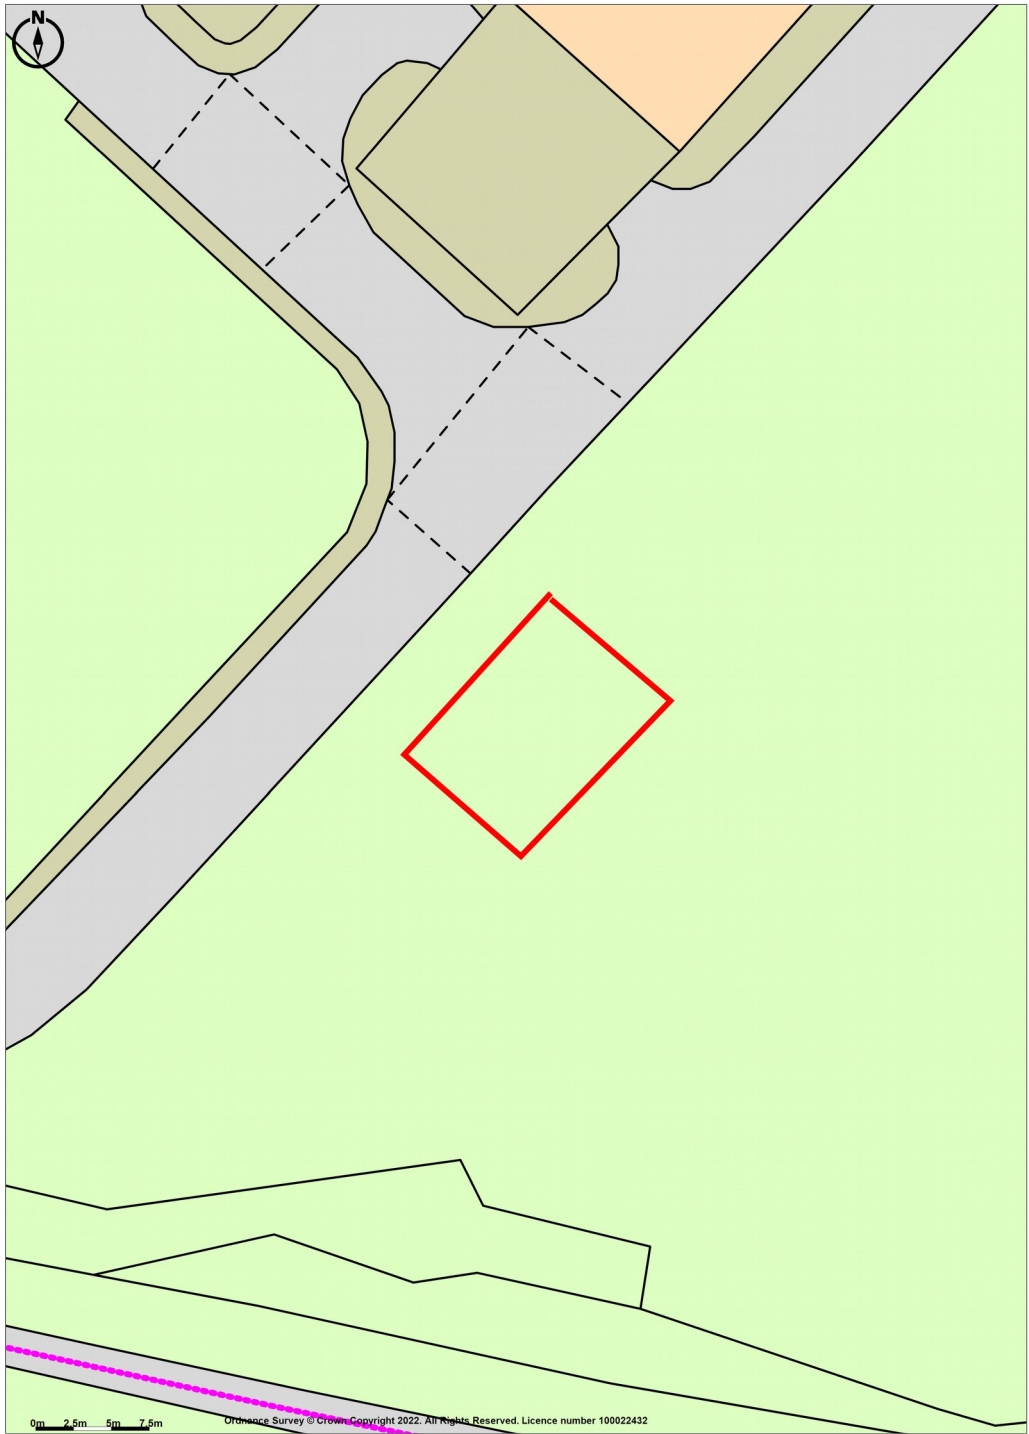

Promap
LANDMARK INFORMATION

Ordnance Survey Crown Copyright 2022. All rights reserved.
Licence number 100022432.
Plotted Scale - 1:500. Paper Size – A4