


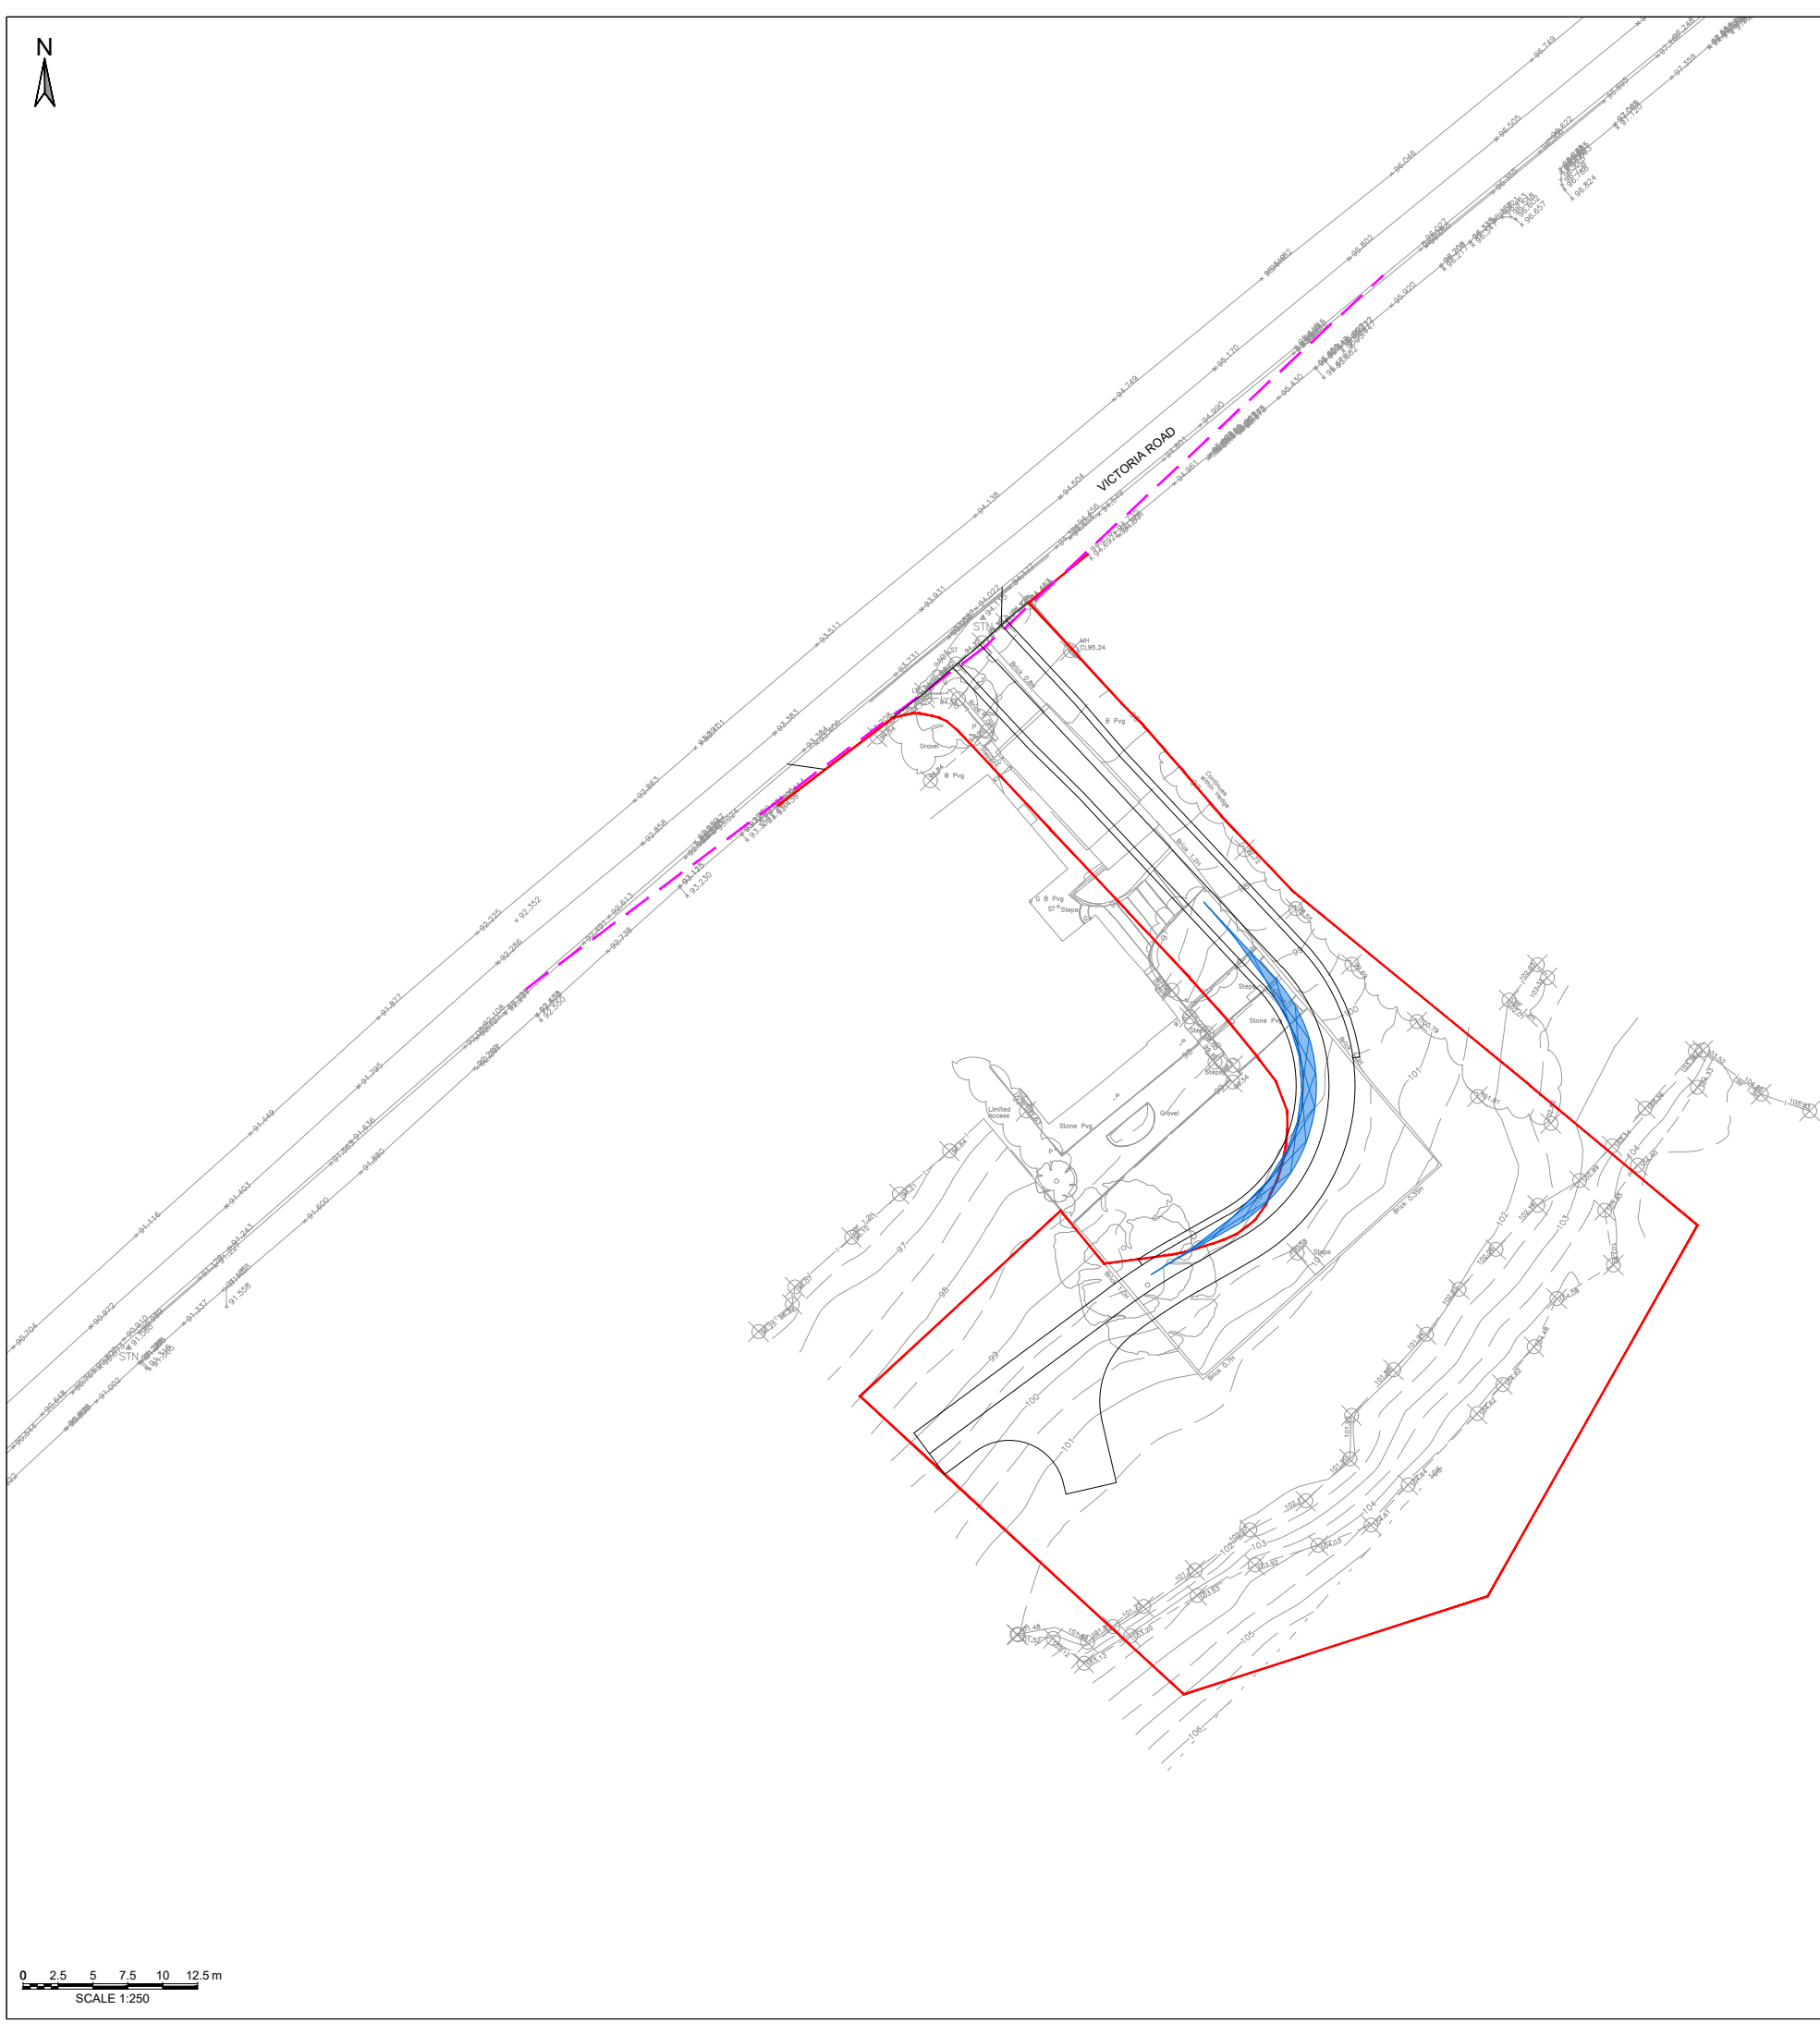

NOTES - GENERAL

1. ALL DIMENSIONS IN METRES UNLESS STATED OTHERWISE.
2. THE INFORMATION SHOWN ON THIS DRAWING IS INTENDED TO PROVIDE A GENERAL OUTLINE OF THE HIGHWAY IMPROVEMENT WORKS.
3. ALL WORKS TO BE UNDERTAKEN IN ACCORDANCE WITH CUMBRIA COUNTY COUNCIL'S STANDARDS.
4. THIS DRAWING IS TO BE READ IN CONJUNCTION WITH ALL RELEVANT ARCHITECTS, ENGINEERS AND SPECIALISTS DRAWINGS AND SPECIFICATIONS.
5. PLEASE REFER TO TETRA TECH DRAWING 784-B030271-020 FOR CROSS SECTIONS AND LONG SECTION.
6. PLEASE REFER TO TETRA TECH DRAWING 784-B030271-100 FOR GENERAL ARRANGEMENT.

KEY:

— — — 2.4x40m LATERAL VISIBILITY SPREAD BASED ON 30MPH SPEED LIMIT

10m FORWARD VISIBILITY ENVELOPE (SSD)

— SITE BOUNDARY

PRELIMINARY ISSUE

P02	ROAD LAYOUT UPDATED	31.03.2022	JG	LB	
P01	PRELIMINARY FIRST ISSUE	31.01.2022	JG	LB	
Rev	Description	Date	Dm / Chk / A		

Issuing Office

Tetra Tech Manchester
Quay West at Media City UK,
Trafford Wharf Road, Trafford Park,
Manchester, M17 1HH
Tel: +44 (0)161 872 3223
www.tetratech-europe.com



Client

MR. RICHARD DONNAN

Project Name	
--------------	--

VICTORIA ROAD, WHITEHEAVEN

Sheet Title

POTENTIAL SITE ACCESS
VISIBILITY CHECKS

TTE Project Number	Drawn By	Date	Checked By	Date	Approved By	Date	Scale @ A1	Suitable
784-B030271	JG	Jan '22	LB	Jan '22	LB	Jan '22	1:250	SO

Client Project Number	Originator	Volume/System Level/Location	Type/Code	Role	Number	Revision
B030271	- TTE	- 00 - ZZ	- DB - C	- 050	P0	

© Copyright Tetra Tech

TTE_MT_v1