


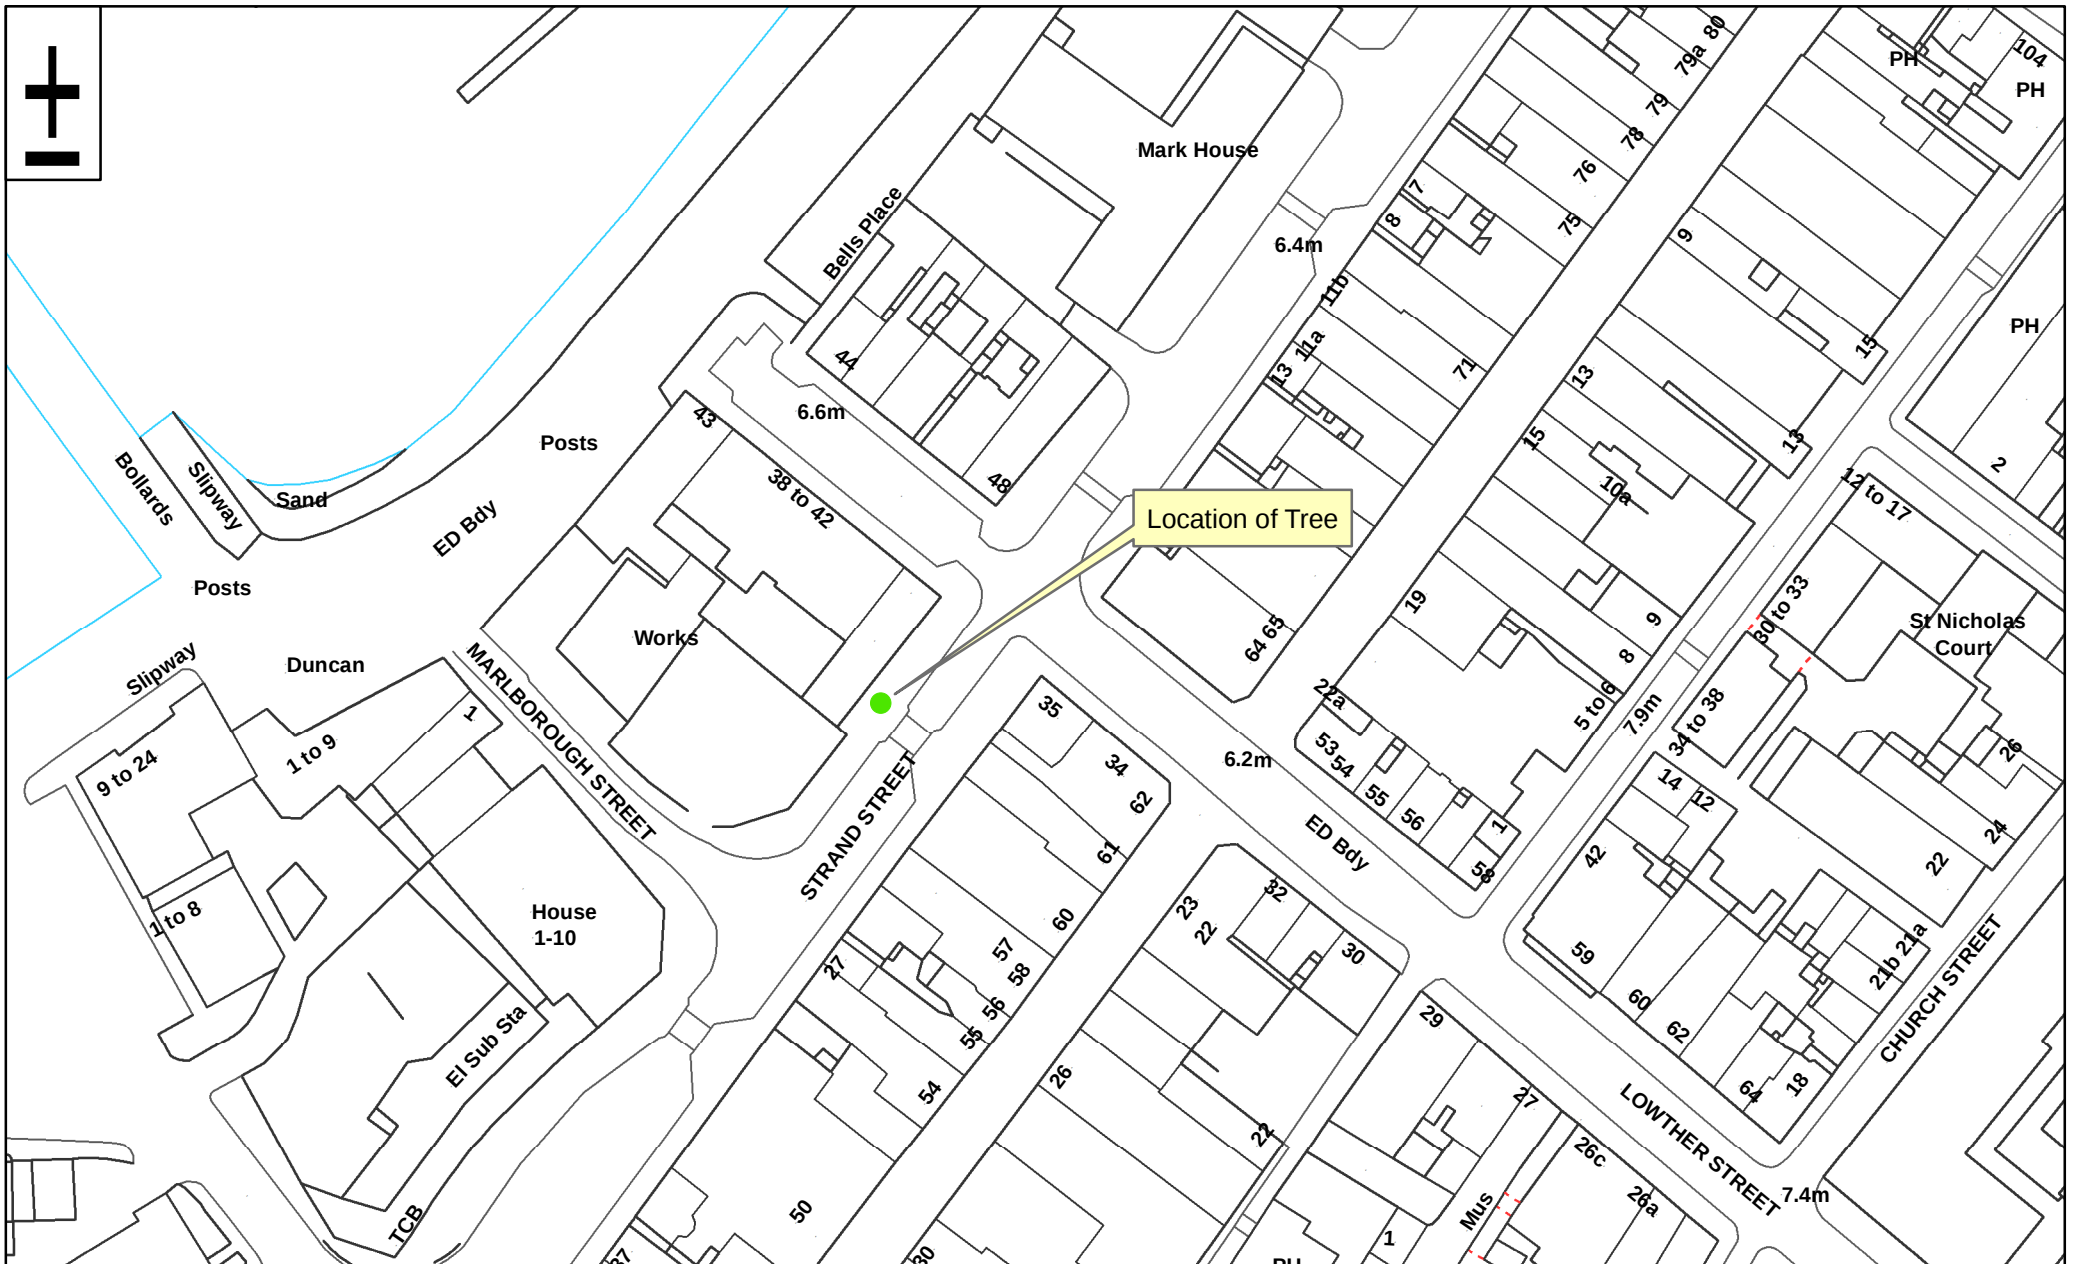

Grid Reference: 297247/518200	Location: B5345 Strand Street Whitehaven Adjacent to The Strand PH	Key	Cumbria Highways Cumbria County Council Joseph Noble Road Lillyhall Workington CA14 4JH		
This produce includes mapping data licensed from Ordnance Survey. (c) Crown Copyright 2006. License Number 100019596	Works Requirement: Overhanging Tree Requiring Cut Back (TPO Check Req).	Location Of Tree	Drawing No: CMc 31/10/19(2) Drawn By: CMc Scale: NTS Date: 31/10/19		