


© Andy Thornton Ltd.
No part of this drawing may be reproduced without prior written permission. Andy Thornton Ltd reserves all copyrights on its designs. Many of the designs are also the subject of registered design right.

DO NOT SCALE IF IN DOUBT ASK

ALL TO BE BUILT IN (AGREED) MANAGEABLE COMPONENTS TO SUIT SITE CONDITIONS & HEALTH & SAFETY.

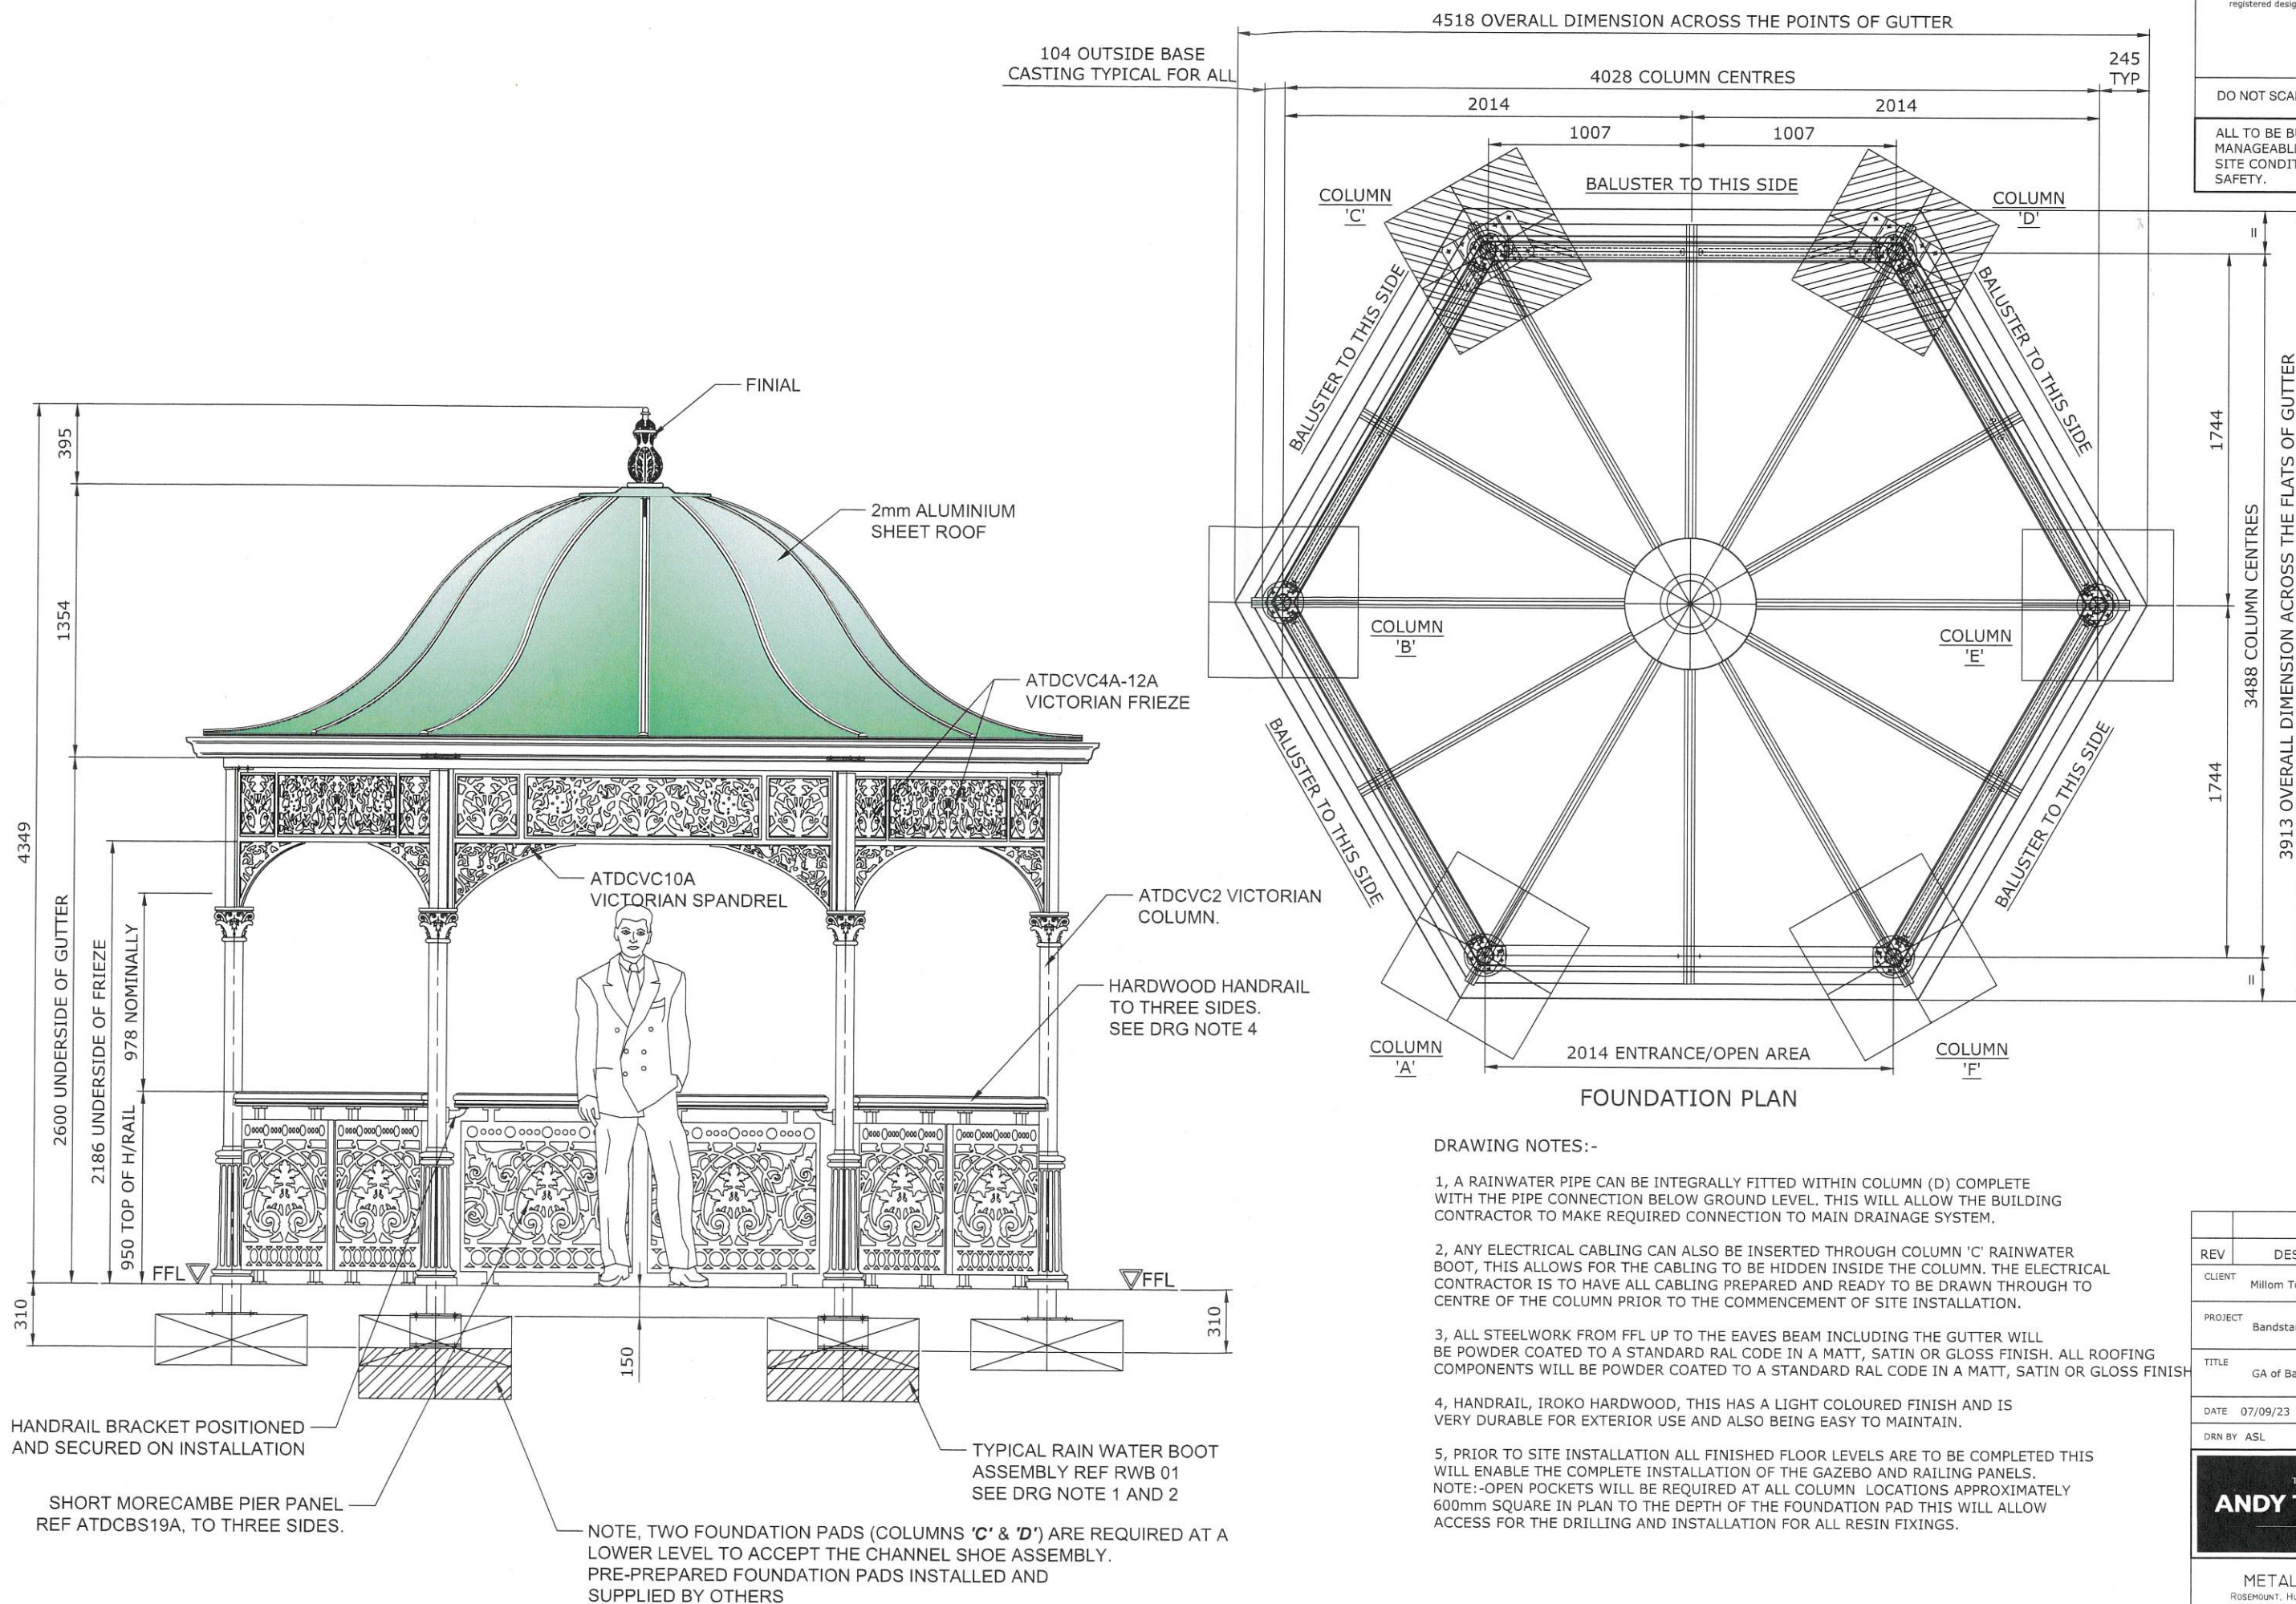

REV	DESCRIPTION	DATE
CLIENT	Millom Town Council	
PROJECT	Bandstand	
TITLE	GA of Bandstand	
DATE	07/09/23	SCALE 1:15 @ A1
DRN BY	ASL	DRG NO. 27779-02

THE OF GINAL
ANDY THORNTON
SINCE 1975

METALWORK DEPT.
ROSEMOUNT, HUDDERSFIELD ROAD, ELLAND
WEST YORKSHIRE HX5 0EE
TEL: 01422 - 376000 FAX: 01422 - 311448