


DATUM 48.000											
CHAINAGE	0.000	5.000	10.000	15.000	20.000	25.000	30.000	35.000	40.000	45.000	50.000
2024-10-23 PROPOSED LE	52.742	51.473	50.770	50.760	50.750	50.740	50.730	50.720	50.710	51.624	52.089
2022-10-11 EXISTING LE	53.524	53.361	53.171	53.053	53.039	53.067	52.912	52.762	52.613	52.463	52.263

BASIN S37 SECTION A-A

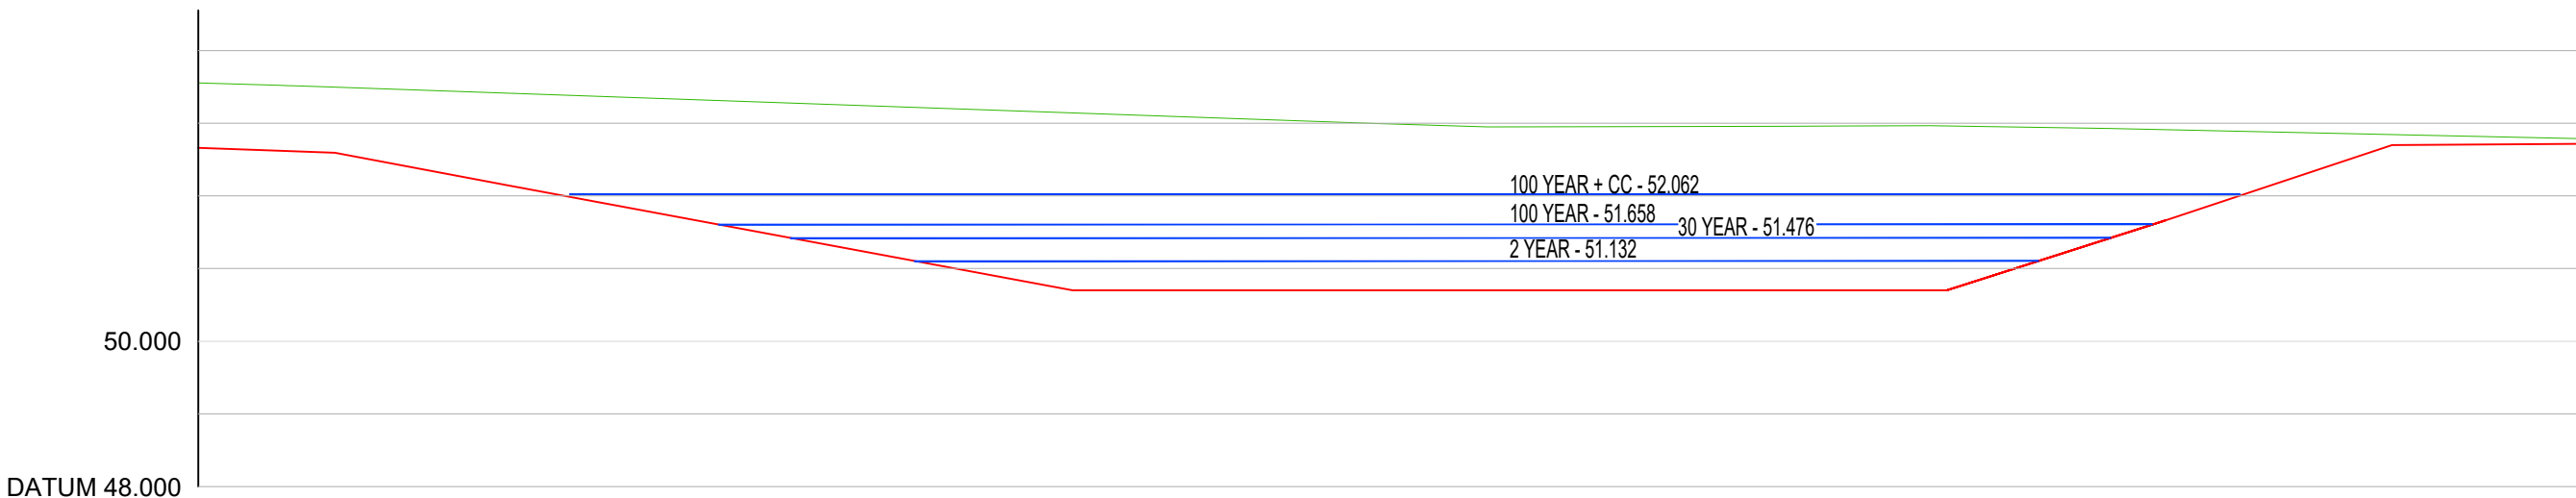

DATUM 48.000											
CHAINAGE	0.000	5.000	10.000	15.000	20.000	25.000	30.000	32.751			
2024-10-23 PROPOSED LE	52.661	52.006	51.076	50.735	50.735	51.004	52.640	52.717			
2022-10-11 EXISTING LE	53.555	53.388	53.213	53.037	52.955	52.947	52.846	52.787			

BASIN S37 SECTION B-B

GENERAL NOTES:
ALL DIMENSIONS IN MILLIMETERS UNLESS OTHERWISE STATED

SEWER ADOPTION AGREEMENT TO BE ENTERED INTO WITH
INDEPENDENT WATER NETWORKS LIMITED AND ALL DRAINAGE TO BE
CONSTRUCTED AND MAINTAINED IN ACCORDANCE WITH THE LATEST
VERSION OF WATER UK - SEWERAGE SECTOR GUIDANCE

P03	02/07/2025	UPDATED FOLLOWING COMMENTS RECEIVED REGARDING EXCEEDANCE						RG	RG	MG
P02	14/04/2025	UPDATED NOTES & WATER LEVELS						RB	RG	MG
P01	24/10/2024	ISSUED FOR TECHNICAL APPROVAL						RB	RG	MG
REV	DATE	DESCRIPTION						BY	CHK	APP

DRAWING STATUS:

FOR TECHNICAL APPROVAL

CLIENT:

GLEESON HOMES

ARCHITECT:

DESIGN BY POD

PROJECT:

LAND OFF ULLDALE VIEW
EGREMONT

TITLE:

BASIN SECTIONS (2)

STATUS:	PROJECT No.	ORIGINATOR	PHASE	LEVEL	TYPE	ROLE	DRAWING No.	REV:
S2	23127	- GAD	- 00	- 00	- DR	- C	- 1082	P03

SCALE @ A1:	DESIGNED:	DRAWN:	CHECKED:	APPROVED:	DATE:
1:50	RB	RB	RG	MG	OCT 2024

GADSDEN CONSULTING

info@gadsdens.co.uk01229 813333www.gadsdens.co.uk