


GENERAL NOTES:


ALL DIMENSIONS IN MILLIMETERS UNLESS OTHERWISE STATED

SEWER ADOPTION AGREEMENT TO BE ENTERED INTO WITH INDEPENDENT WATER NETWORKS LIMITED AND ALL DRAINAGE TO BE CONSTRUCTED AND MAINTAINED IN ACCORDANCE WITH THE LATEST VERSION OF WATER UK - SEWERAGE SECTOR GUIDANCE

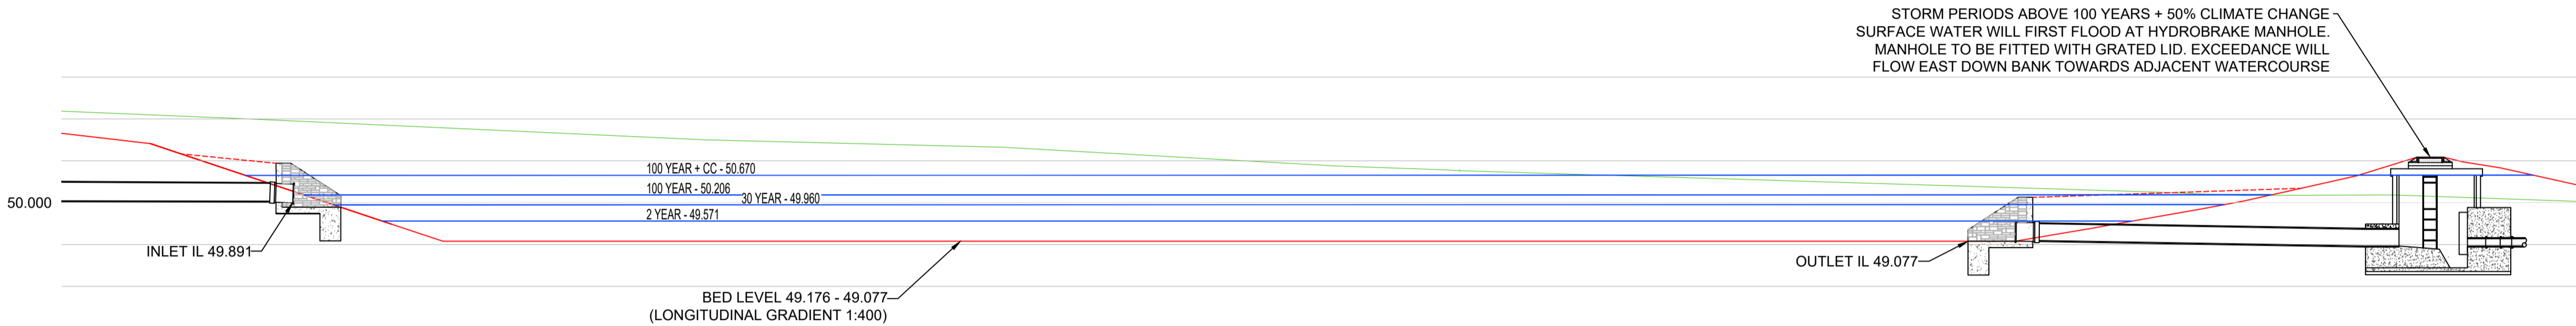

DATUM 46.000												
CHAINAGE	0.000	5.000	10.000	15.000	20.000	25.000	30.000	35.000	40.000	45.000	50.000	60.000
2024-10-23 PROPOSED LE	51.658	50.450	49.165	49.154	49.143	49.132	49.121	49.110	49.099	49.088	49.640	50.469
2022-10-11 EXISTING LE	52.187	51.977	51.748	51.519	51.387	51.186	50.904	50.718	50.565	50.412	50.255	50.037

BASIN S19-S20 SECTION A-A

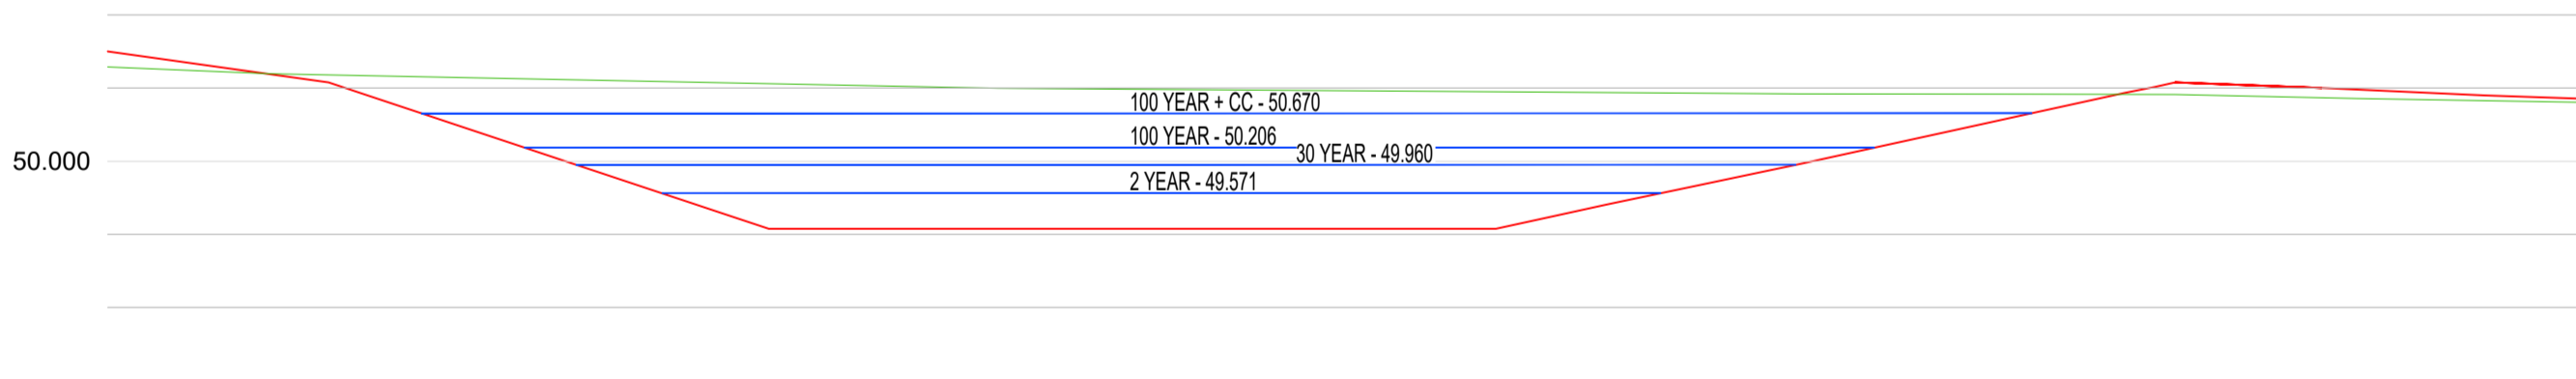

DATUM 46.000												
CHAINAGE	0.000	5.000	10.000	15.000	20.000	25.000	30.000	33.789				
2024-10-23 PROPOSED LE	51.500	50.421	49.125	49.125	49.294	50.363	51.015	50.858				
2022-10-11 EXISTING LE	51.290	51.140	51.040	50.977	50.944	50.919	50.875	50.808				

BASIN S19-S20 SECTION B-B

P03	02/07/2025	UPDATED FOLLOWING COMMENTS RECEIVED REGARDING EXCEEDANCE						RG	RG	MG
P02	14/04/2025	UPDATED NOTES & WATER LEVELS						RB	RG	MG
P01	24/10/2024	ISSUED FOR TECHNICAL APPROVAL						RB	RG	MG
REV	DATE	DESCRIPTION						BY	CHK	APP

DRAWING STATUS:

FOR TECHNICAL APPROVAL

CLIENT:

GLEESON HOMES

ARCHITECT:

DESIGN BY POD

PROJECT:

LAND OFF ULLDALE VIEW  
EGREMONT

TITLE:

BASIN SECTIONS (3)

STATUS:	PROJECT No.	ORIGINATOR	PHASE	LEVEL	TYPE	ROLE	DRAWING No.	REV:
S2	23127	- GAD	- 00	- 00	- DR	- C	- 1083	P03

SCALE @ A1:	DESIGNED:	DRAWN:	CHECKED:	APPROVED:	DATE:
1:50	RB	RB	RG	MG	OCT 2024

GADSDEN CONSULTING

info@gadsdens.co.uk01229 813333www.gadsdens.co.uk