

GENERAL NOTES:


ALL DIMENSIONS IN MILLIMETERS UNLESS OTHERWISE STATED

SEWER ADOPTION AGREEMENT TO BE ENTERED INTO WITH INDEPENDENT WATER NETWORKS LIMITED AND ALL DRAINAGE TO BE CONSTRUCTED AND MAINTAINED IN ACCORDANCE WITH THE LATEST VERSION OF WATER UK - SEWERAGE SECTOR GUIDANCE



CHAINAGE	0.000		5.000		10.000		15.000		20.000		25.000		30.000		35.000		40.000		45.000		50.000		55.000		58.675
PROPOSED	51.686		50.386		50.200		50.200		50.200		50.200		50.200		50.200		50.200		50.200		50.200		51.163		51.868
EXISTING	51.648		51.612		51.639		51.730		51.794		51.800		51.803		51.819		51.904		51.990		52.067		52.161		52.187

INFILTRATION BASIN SECTION A-A

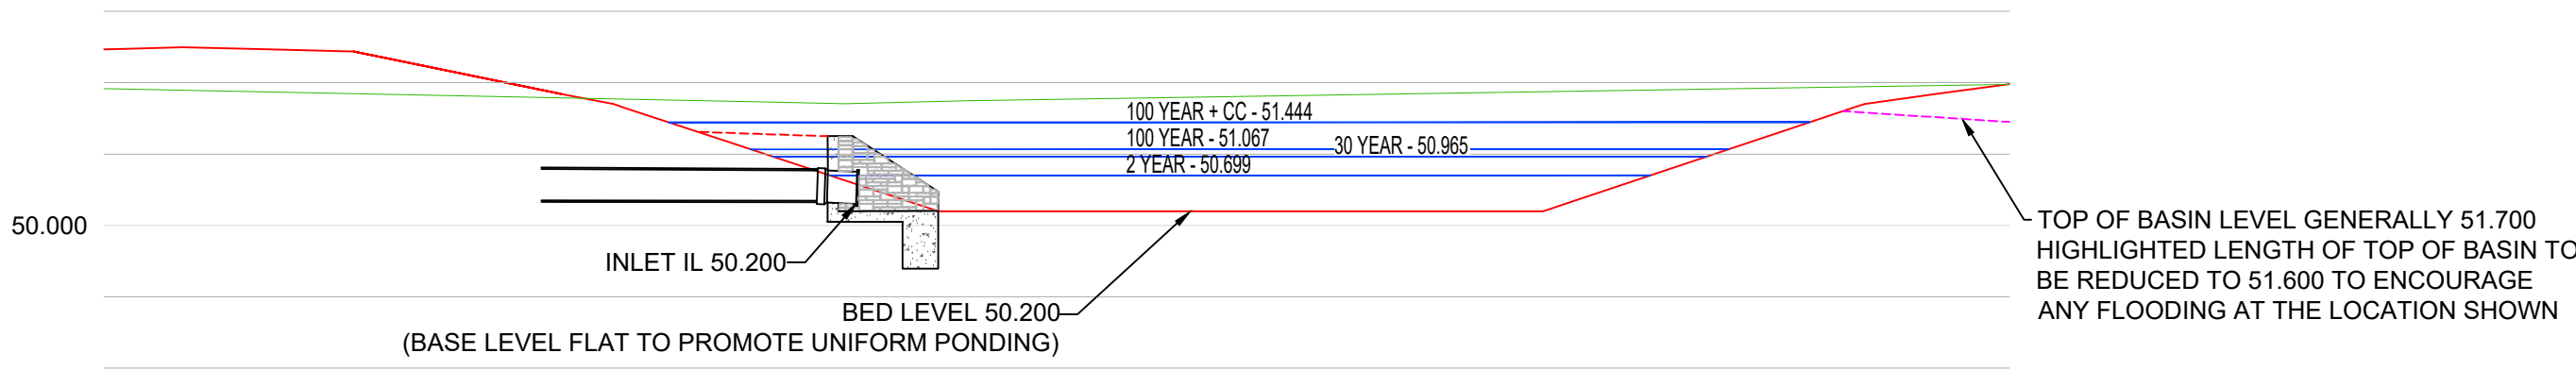

DATUM 47.000											
CHAINAGE	0.000		5.000		10.000		15.000		20.000		25.000
PROPOSED	52.468		52.129		50.756		50.200		50.200		51.748
EXISTING	51.918		51.816		51.712		51.794		51.871		51.949

INFILTRATION BASIN SECTION B-B

P03	02/07/2025	UPDATED FOLLOWING COMMENTS RECEIVED REGARDING EXCEEDANCE						RG	RG	MG
P02	14/04/2025	UPDATED NOTES & WATER LEVELS						RB	RG	MG
P01	24/10/2024	ISSUED FOR TECHNICAL APPROVAL						RB	RG	MG
REV	DATE	DESCRIPTION						BY	CHK	APP

DRAWING STATUS:

FOR TECHNICAL APPROVAL

CLIENT:

GLEESON HOMES

ARCHITECT:

DESIGN BY POD

PROJECT:

LAND OFF ULLDALE VIEW
EGREMONT

TITLE:

BASIN SECTIONS (4)

STATUS:	PROJECT No.	ORIGINATOR	PHASE	LEVEL	TYPE	ROLE	DRAWING No.	REV:
S2	23127	GAD	00	00	DR	C	1084	P03

SCALE @ A1:	DESIGNED:	DRAWN:	CHECKED:	APPROVED:	DATE:
1:50	RB	RB	RG	MG	OCT 2024

GADSDEN CONSULTING

info@gadsdens.co.uk01229 813333www.gadsdens.co.uk