
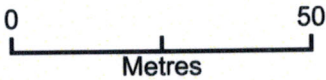


Beach View Borwick Rails

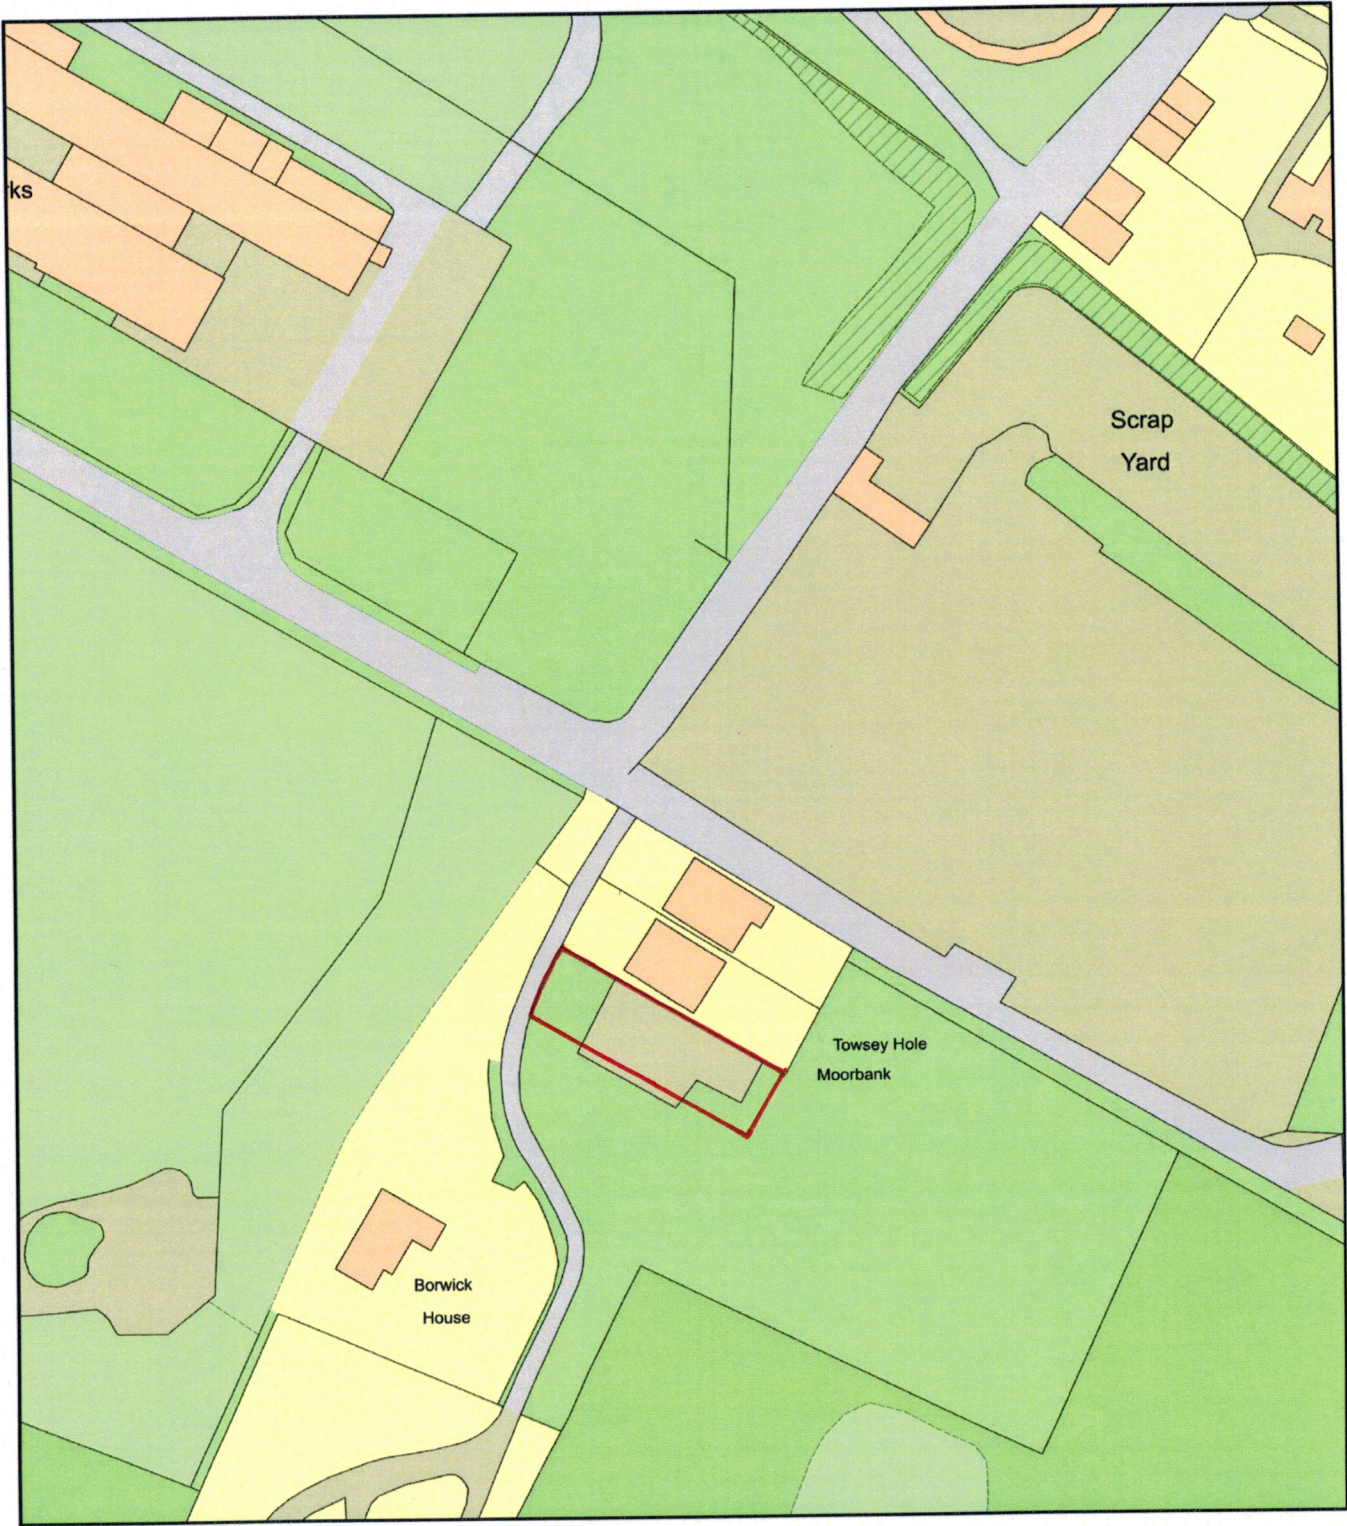

Plan Produced for: Guardian Homes
Date Produced: 23 Jun 2021
Plan Reference Number: TQRQM21174155345147
Scale: 1:1250 @ A4