
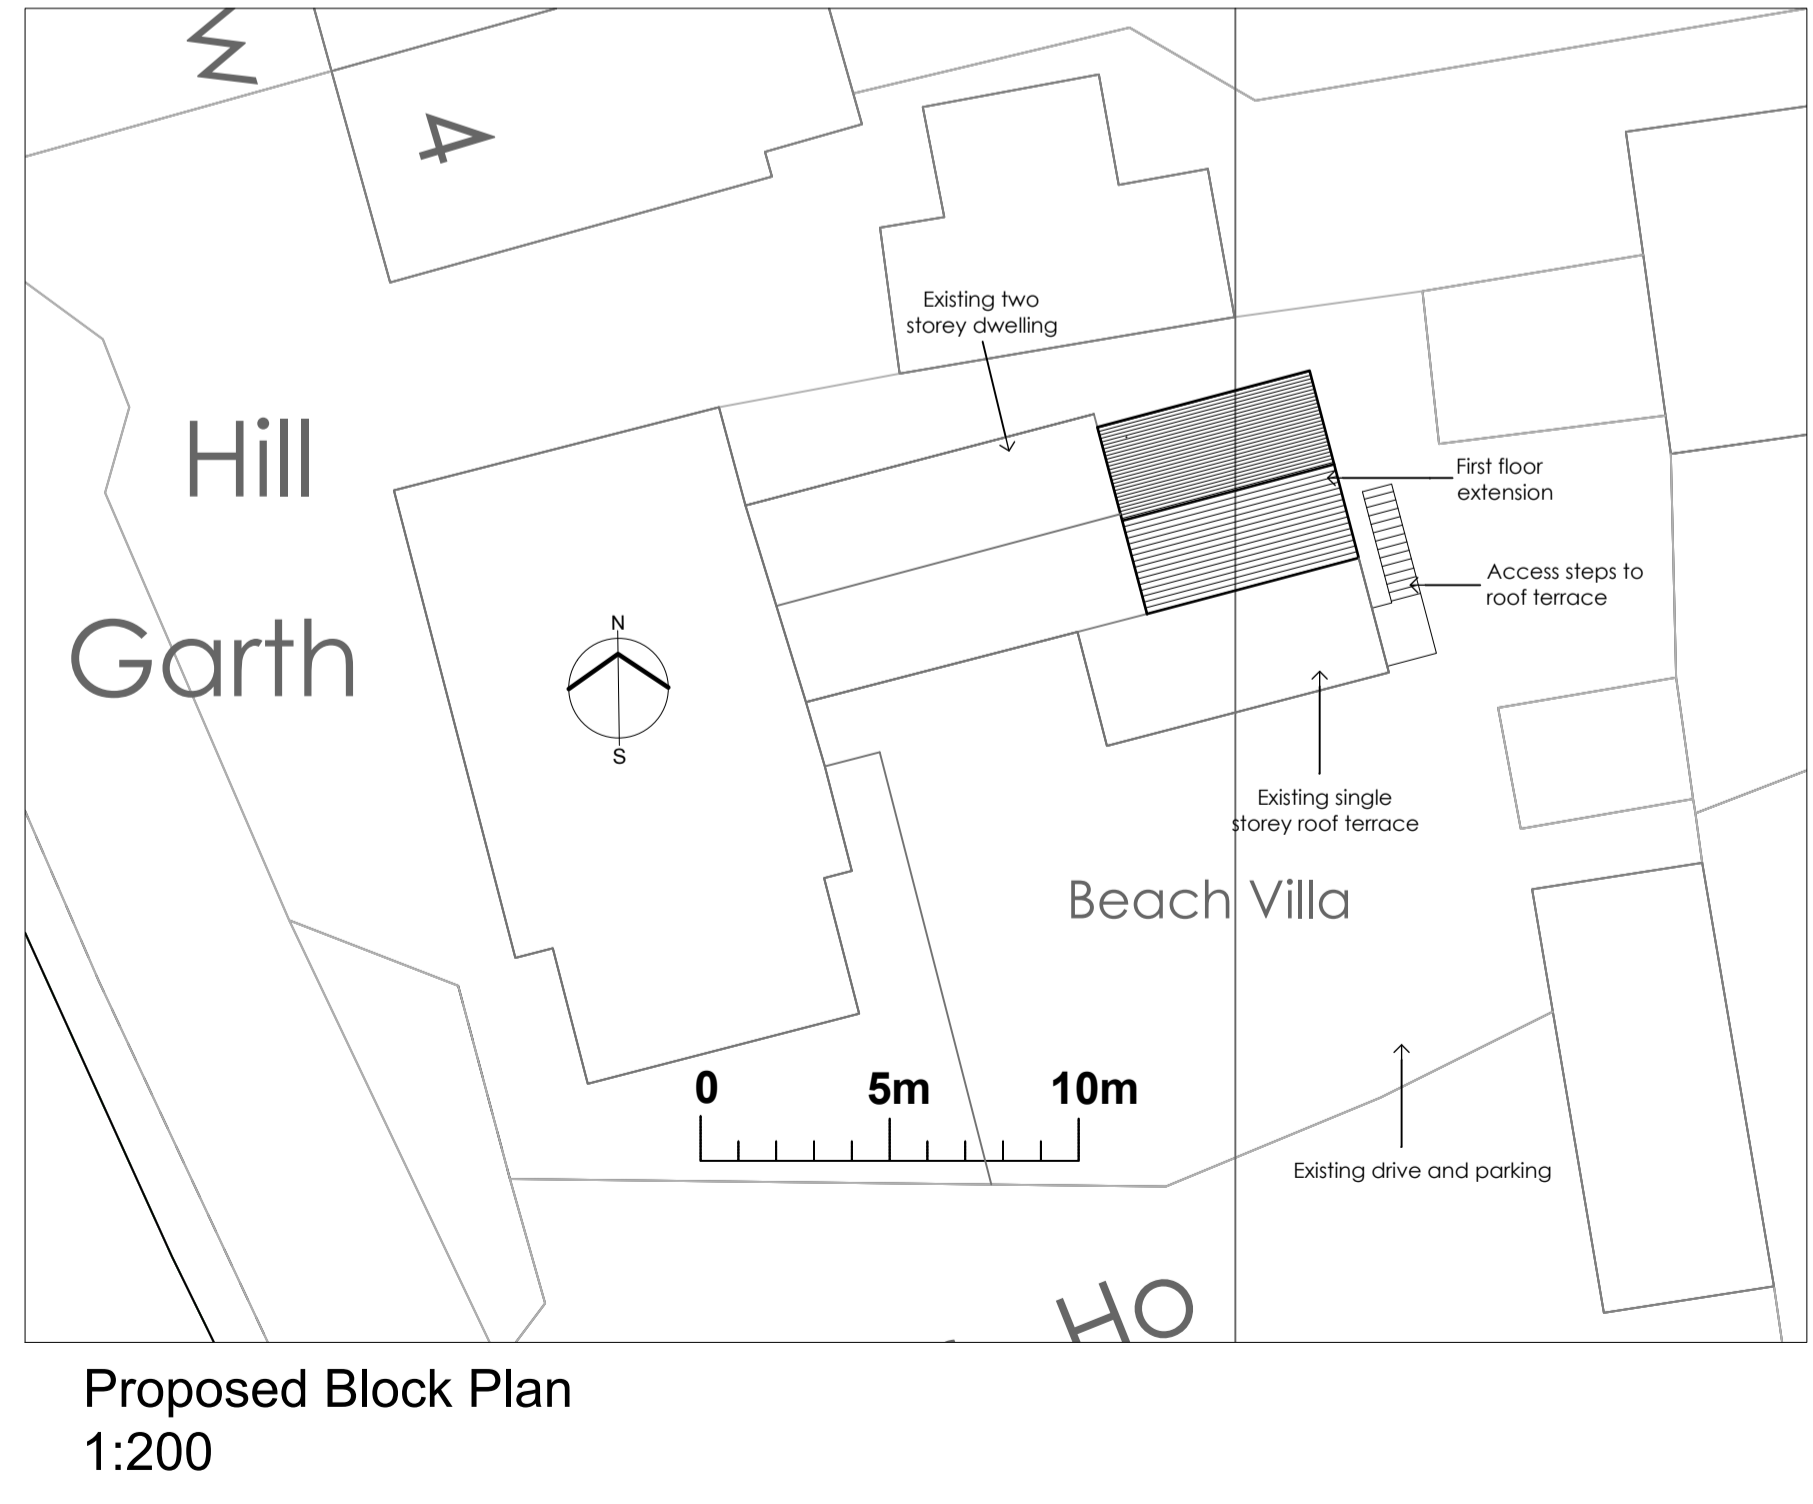
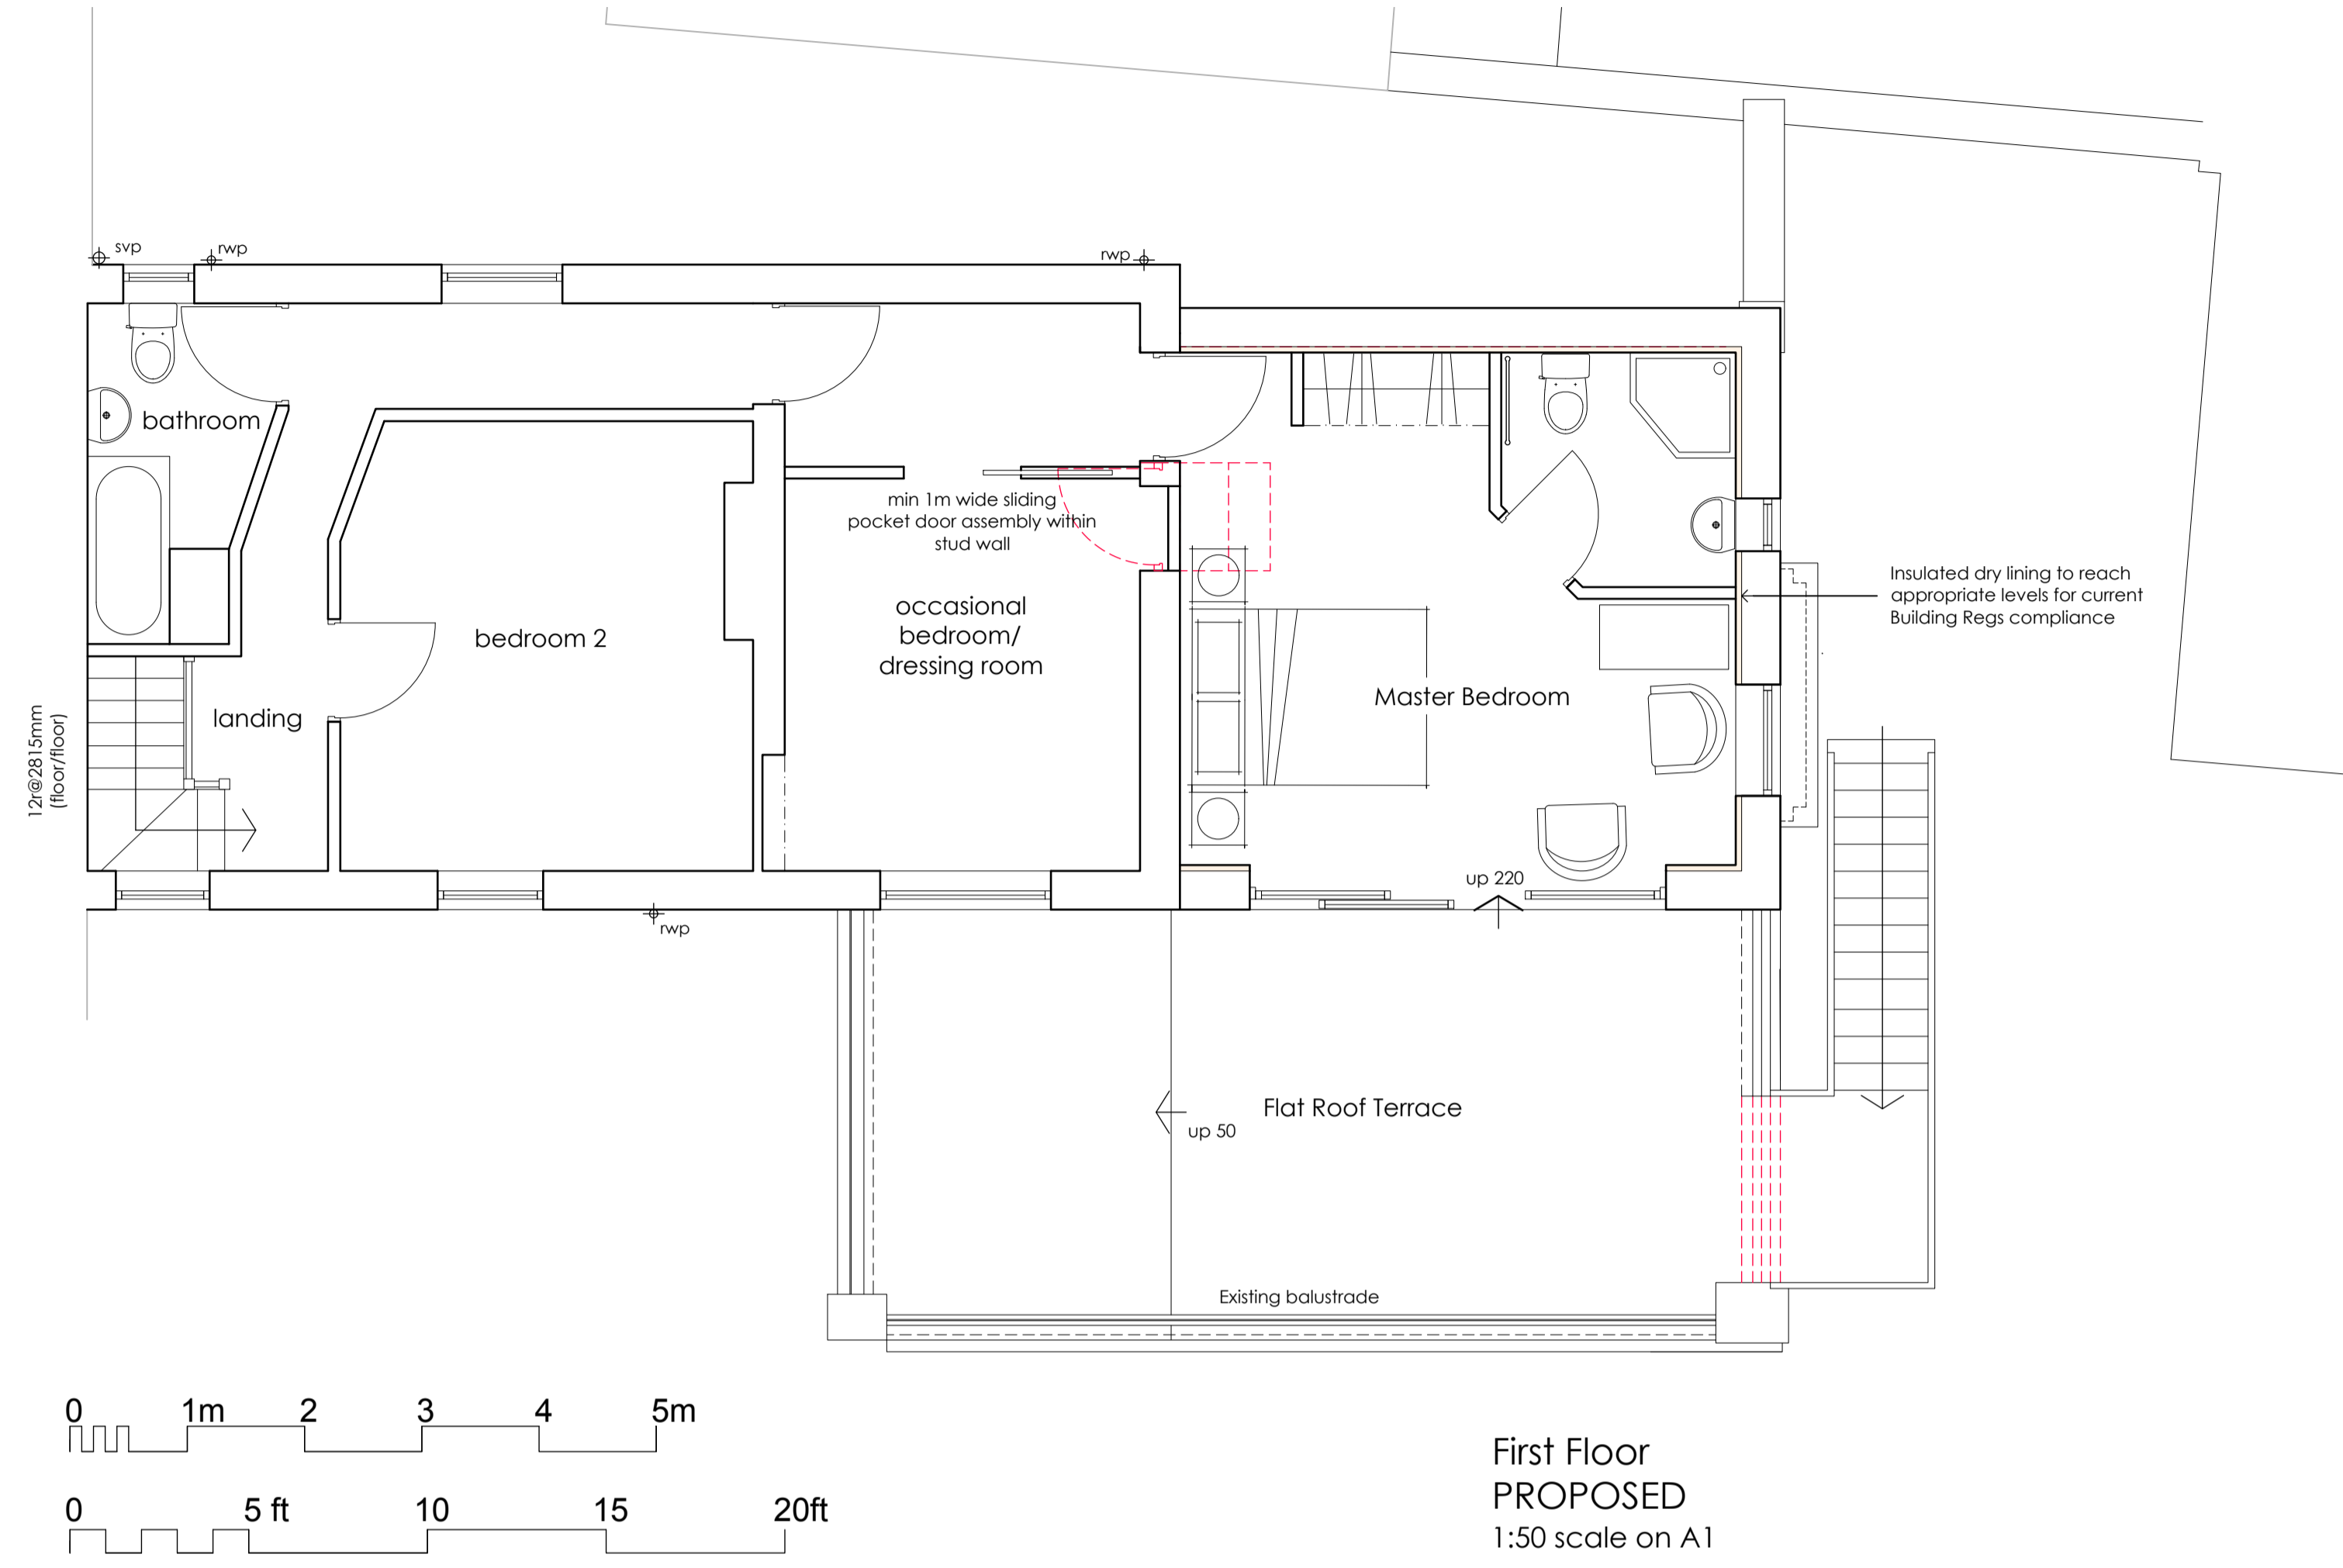


RV	DATE	COMMENTS
A	20 Apr 26	Flat roof retained at existing levels
B	23 Apr 26	Amendment to red line boundary

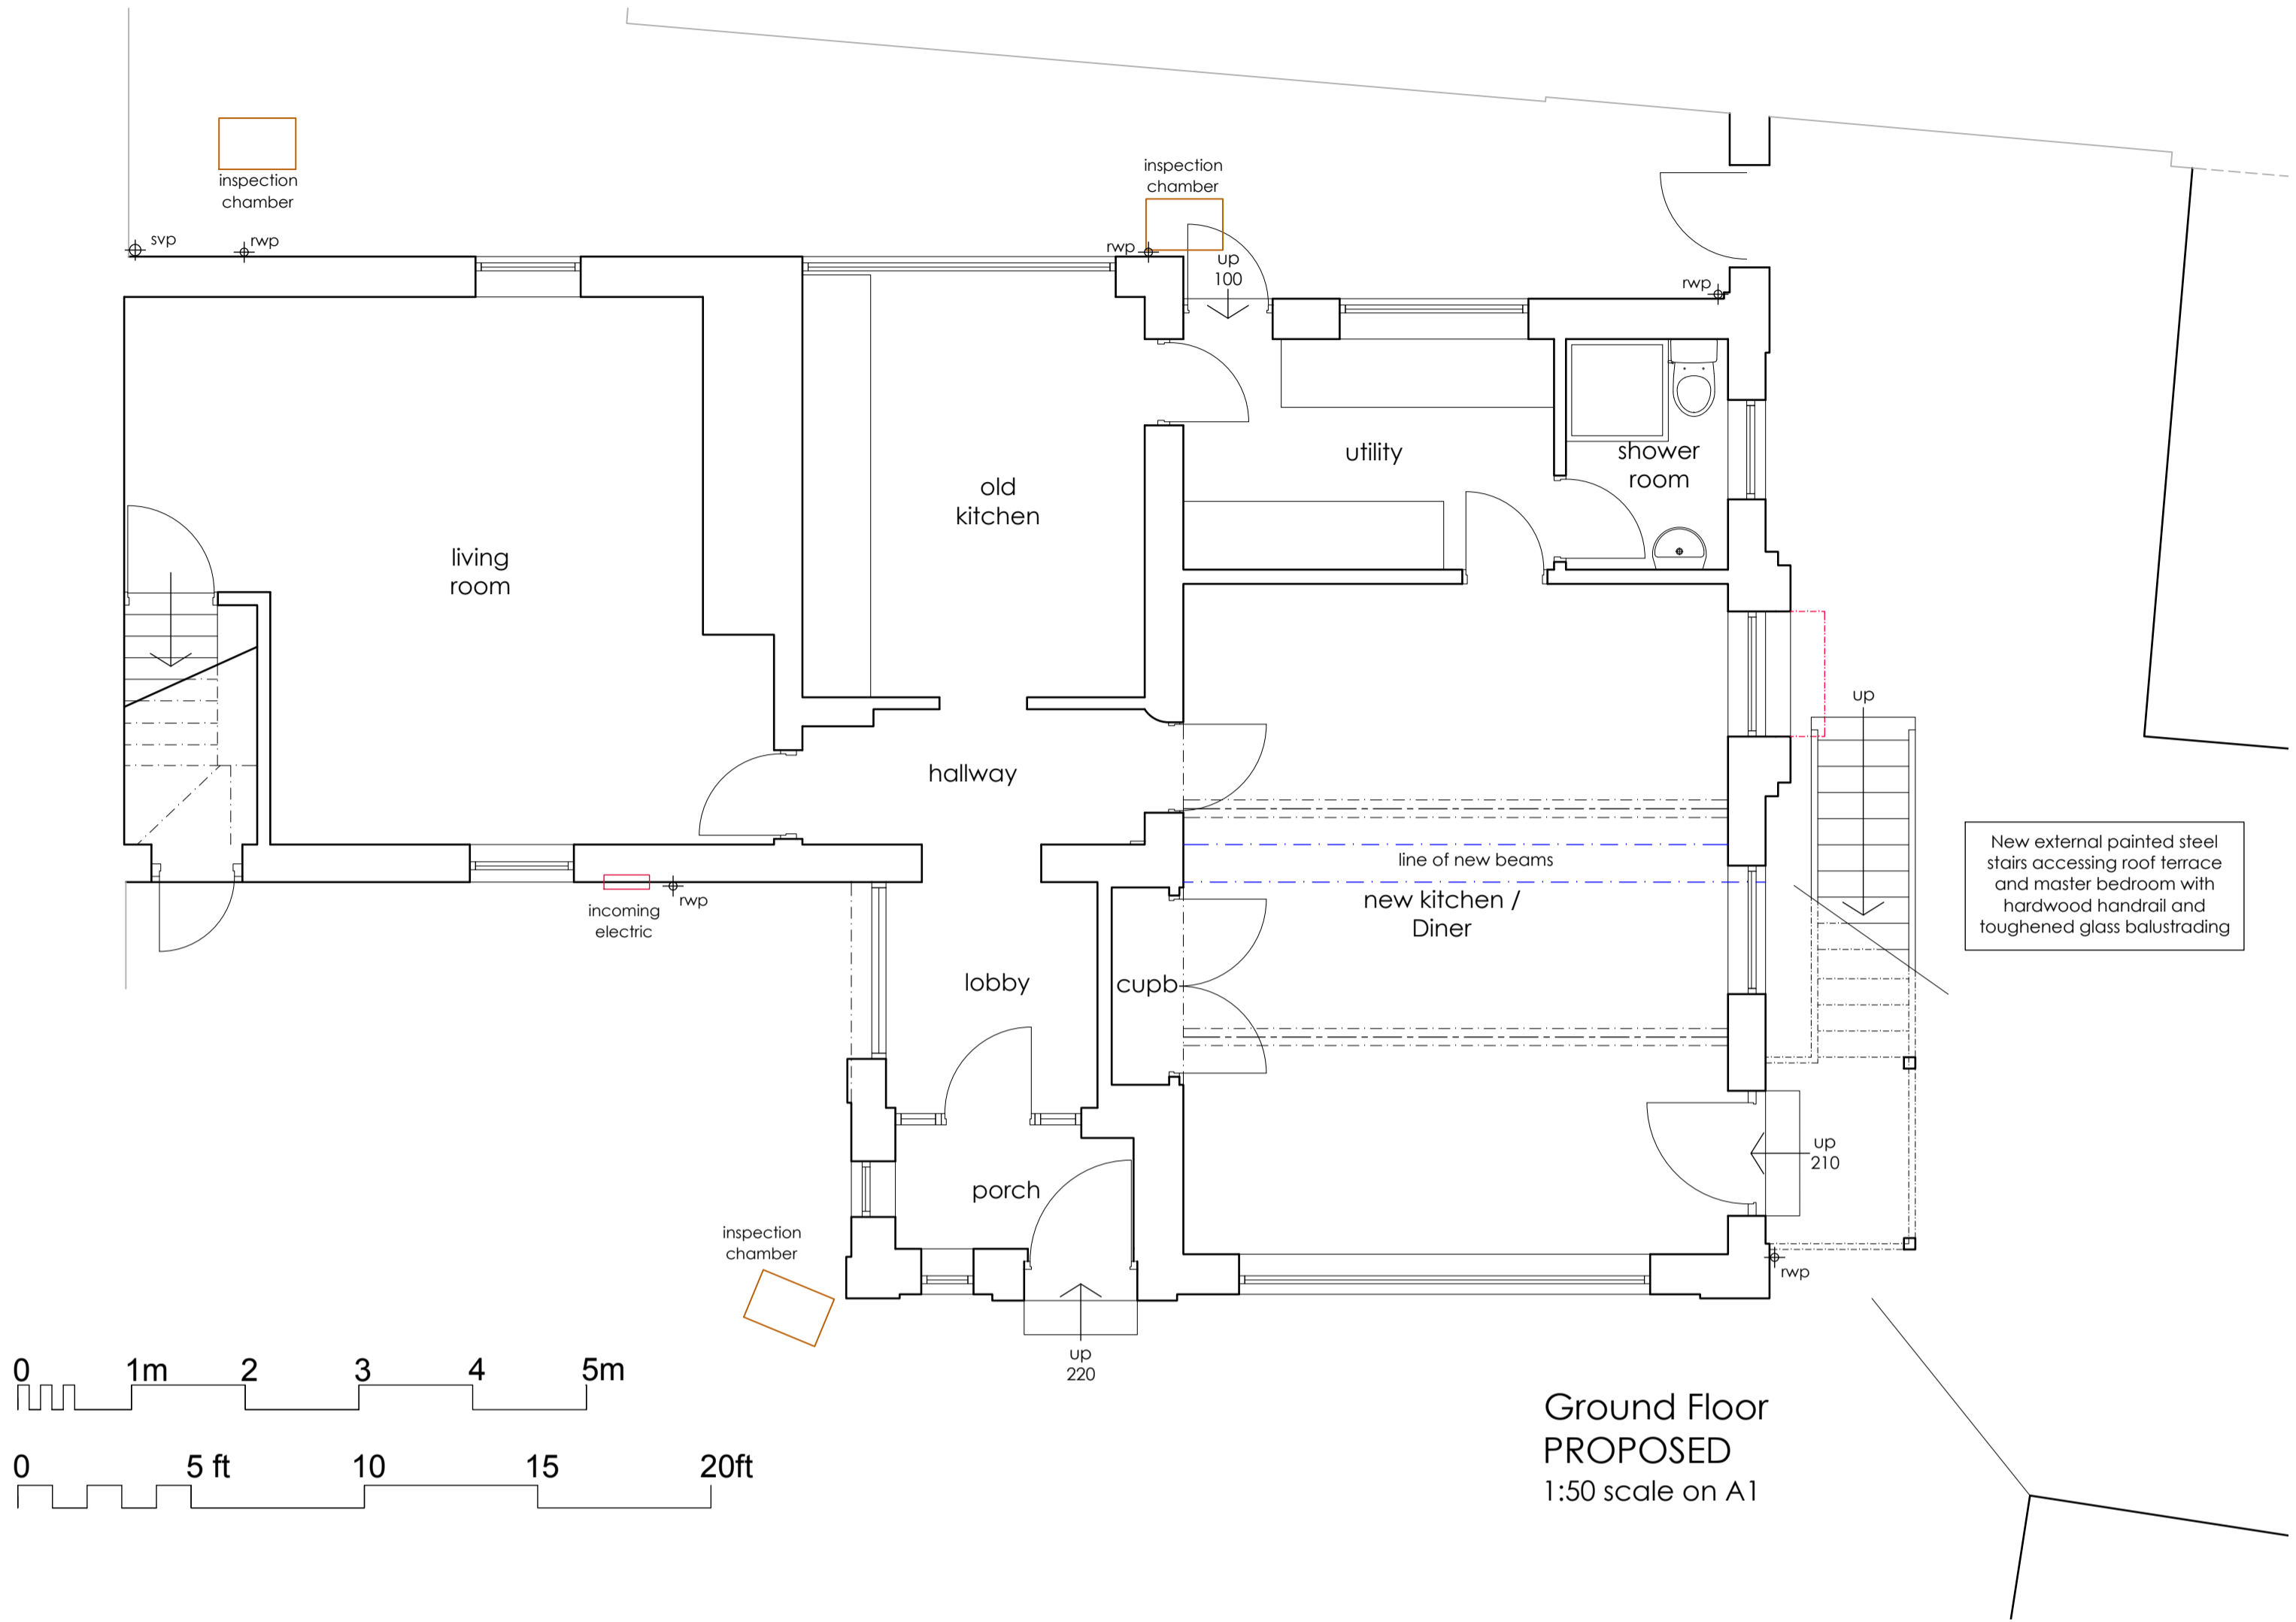

PLANS, BLOCK PLAN AND SITE LOCATION PLAN

PROPOSED ALTERATIONS BEACH VILLA SEASCALE
Chris Jones

DRAWING NO.: 26.05.03b
SCALE: AS INDICATED @A1
DRAWN BY: CW
DATE: April 2026



43 The Mount | Papcastle | Cockerthorpe | Cumbria | CA13 0JZ
studio@wkdesignarchitects.co.uk | www.wkdesignarchitects.co.uk
Carolyn Williamson 07773 329572 | Paul Kitchen 07968 094847